


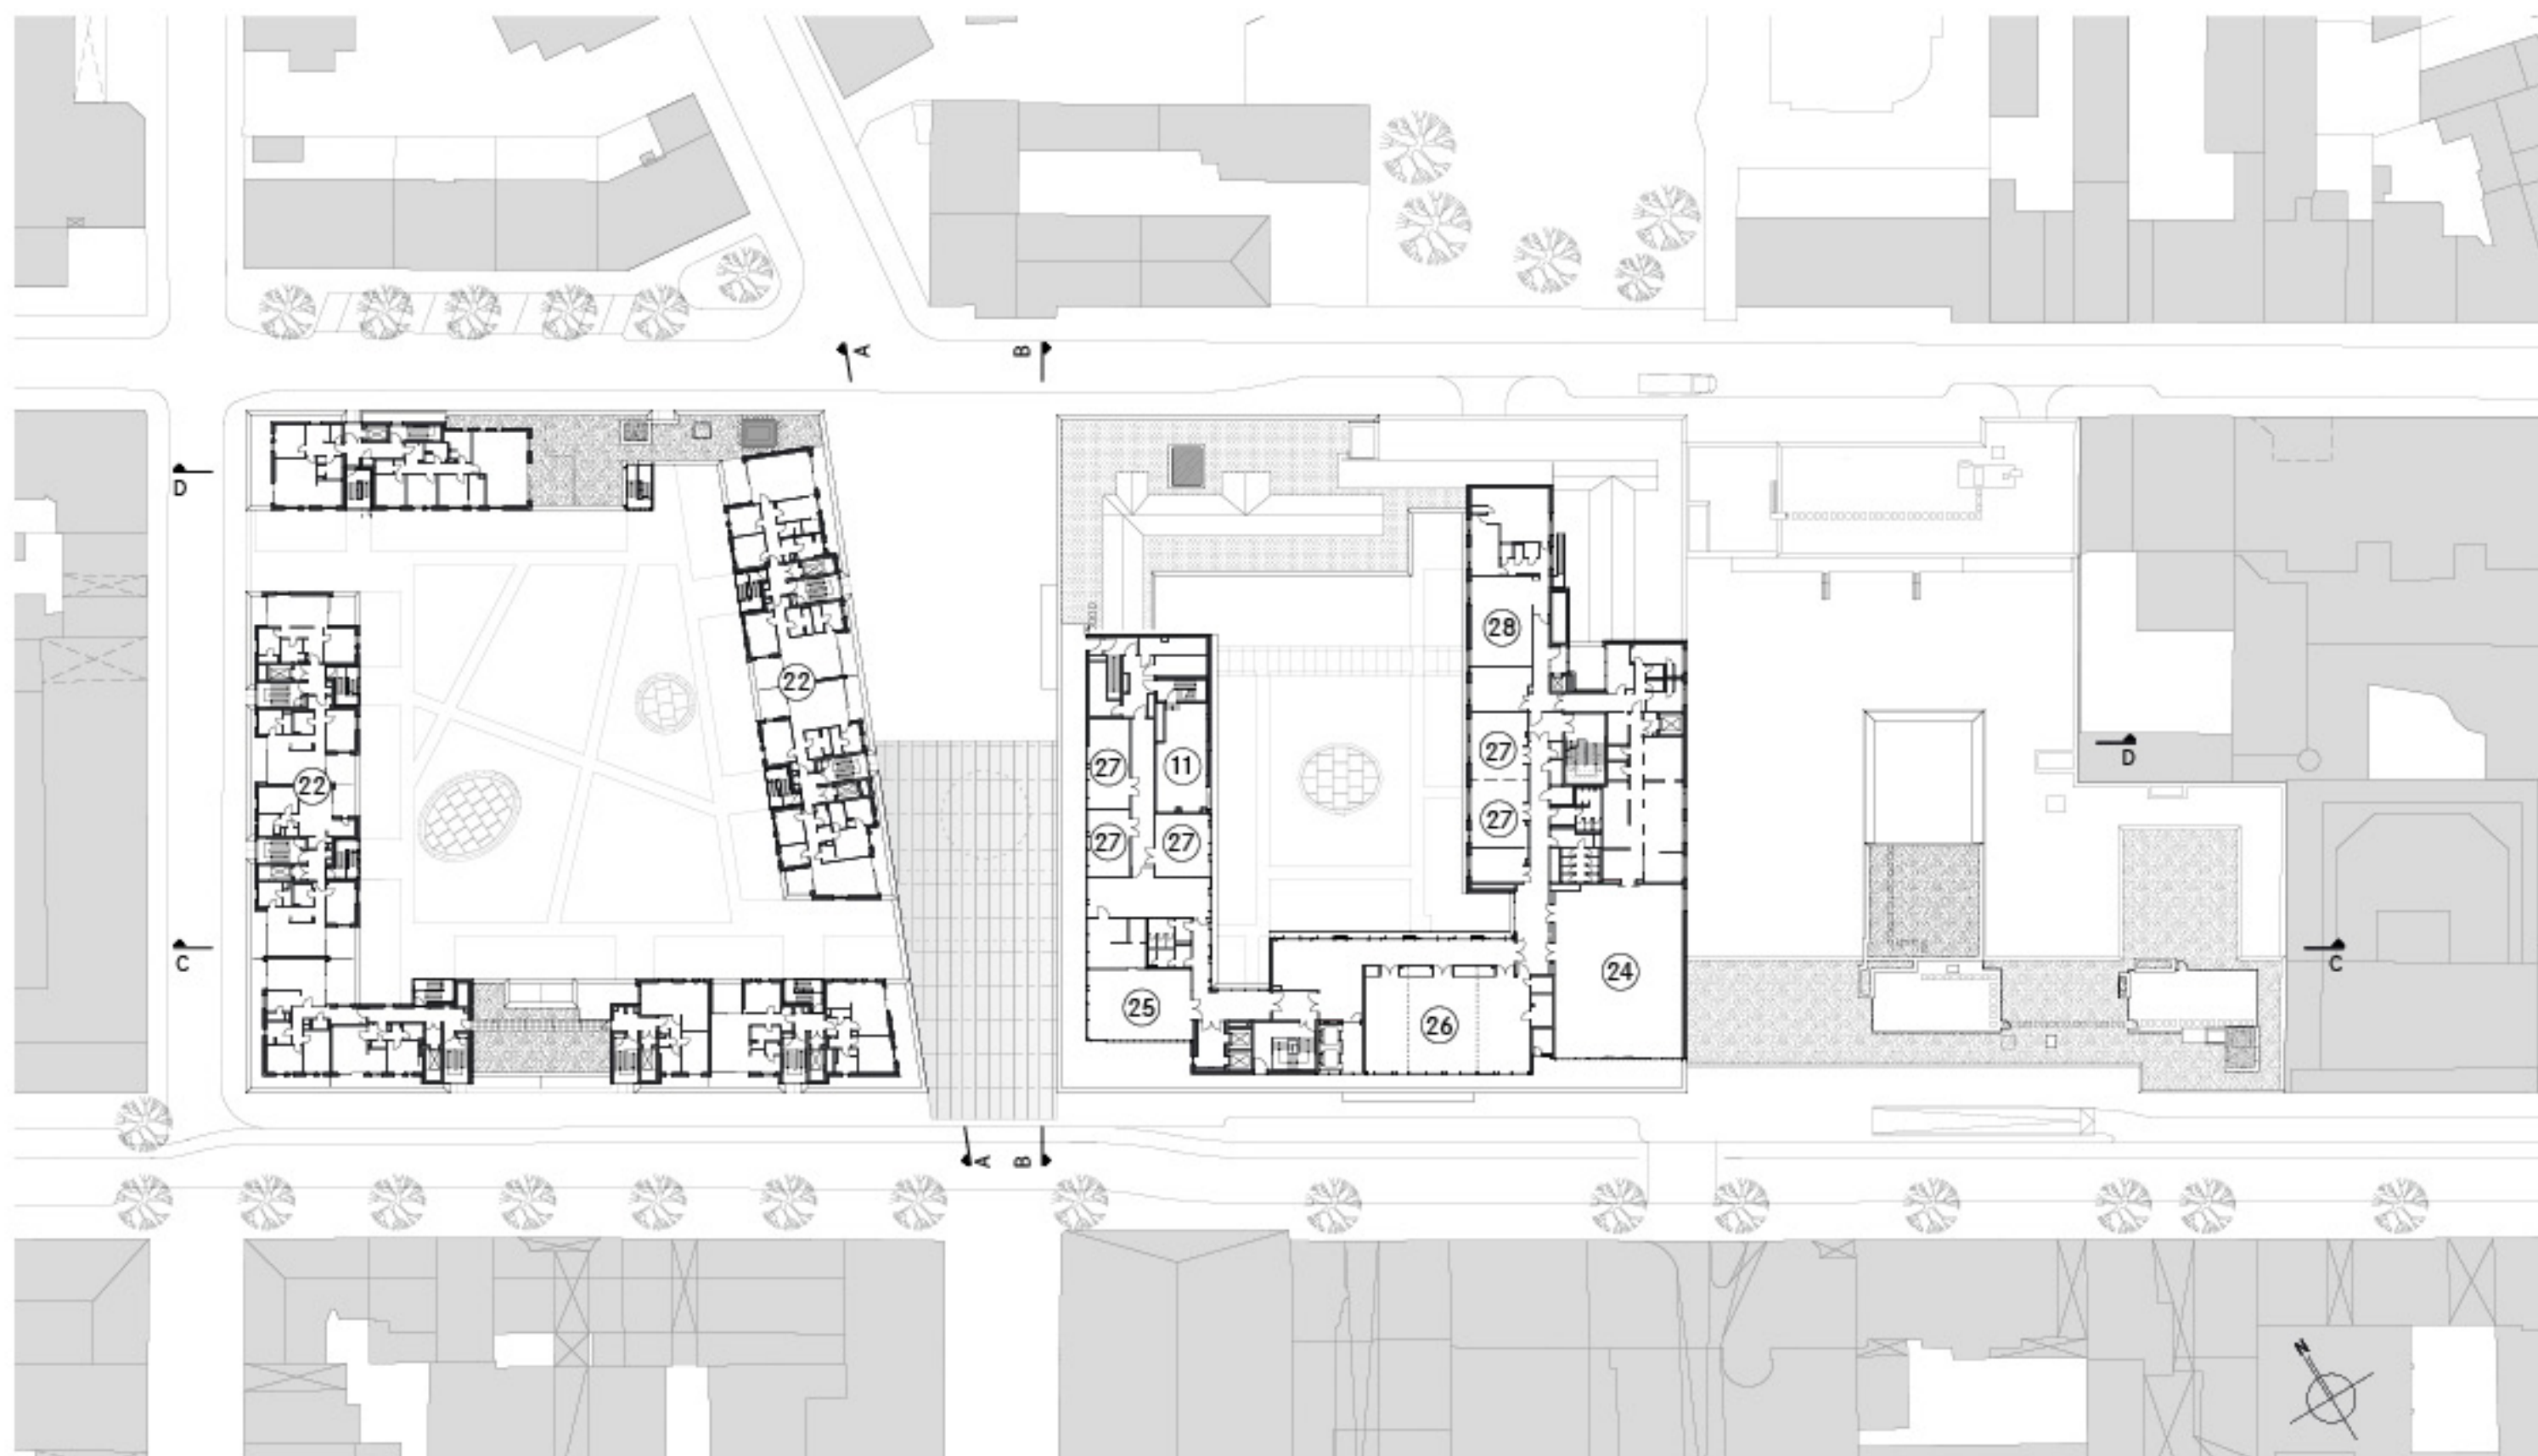

- ⑪ Technik
- ②② Wohnen
- ②④ Hotelrestaurant

- ②⑤ Sky Bar
- ②⑥ Konferenz
- ②⑦ Seminarräume

- ②⑧ Wellness/Fitness

Grundriss 6. Obergeschoss

0 5 10 15 20m