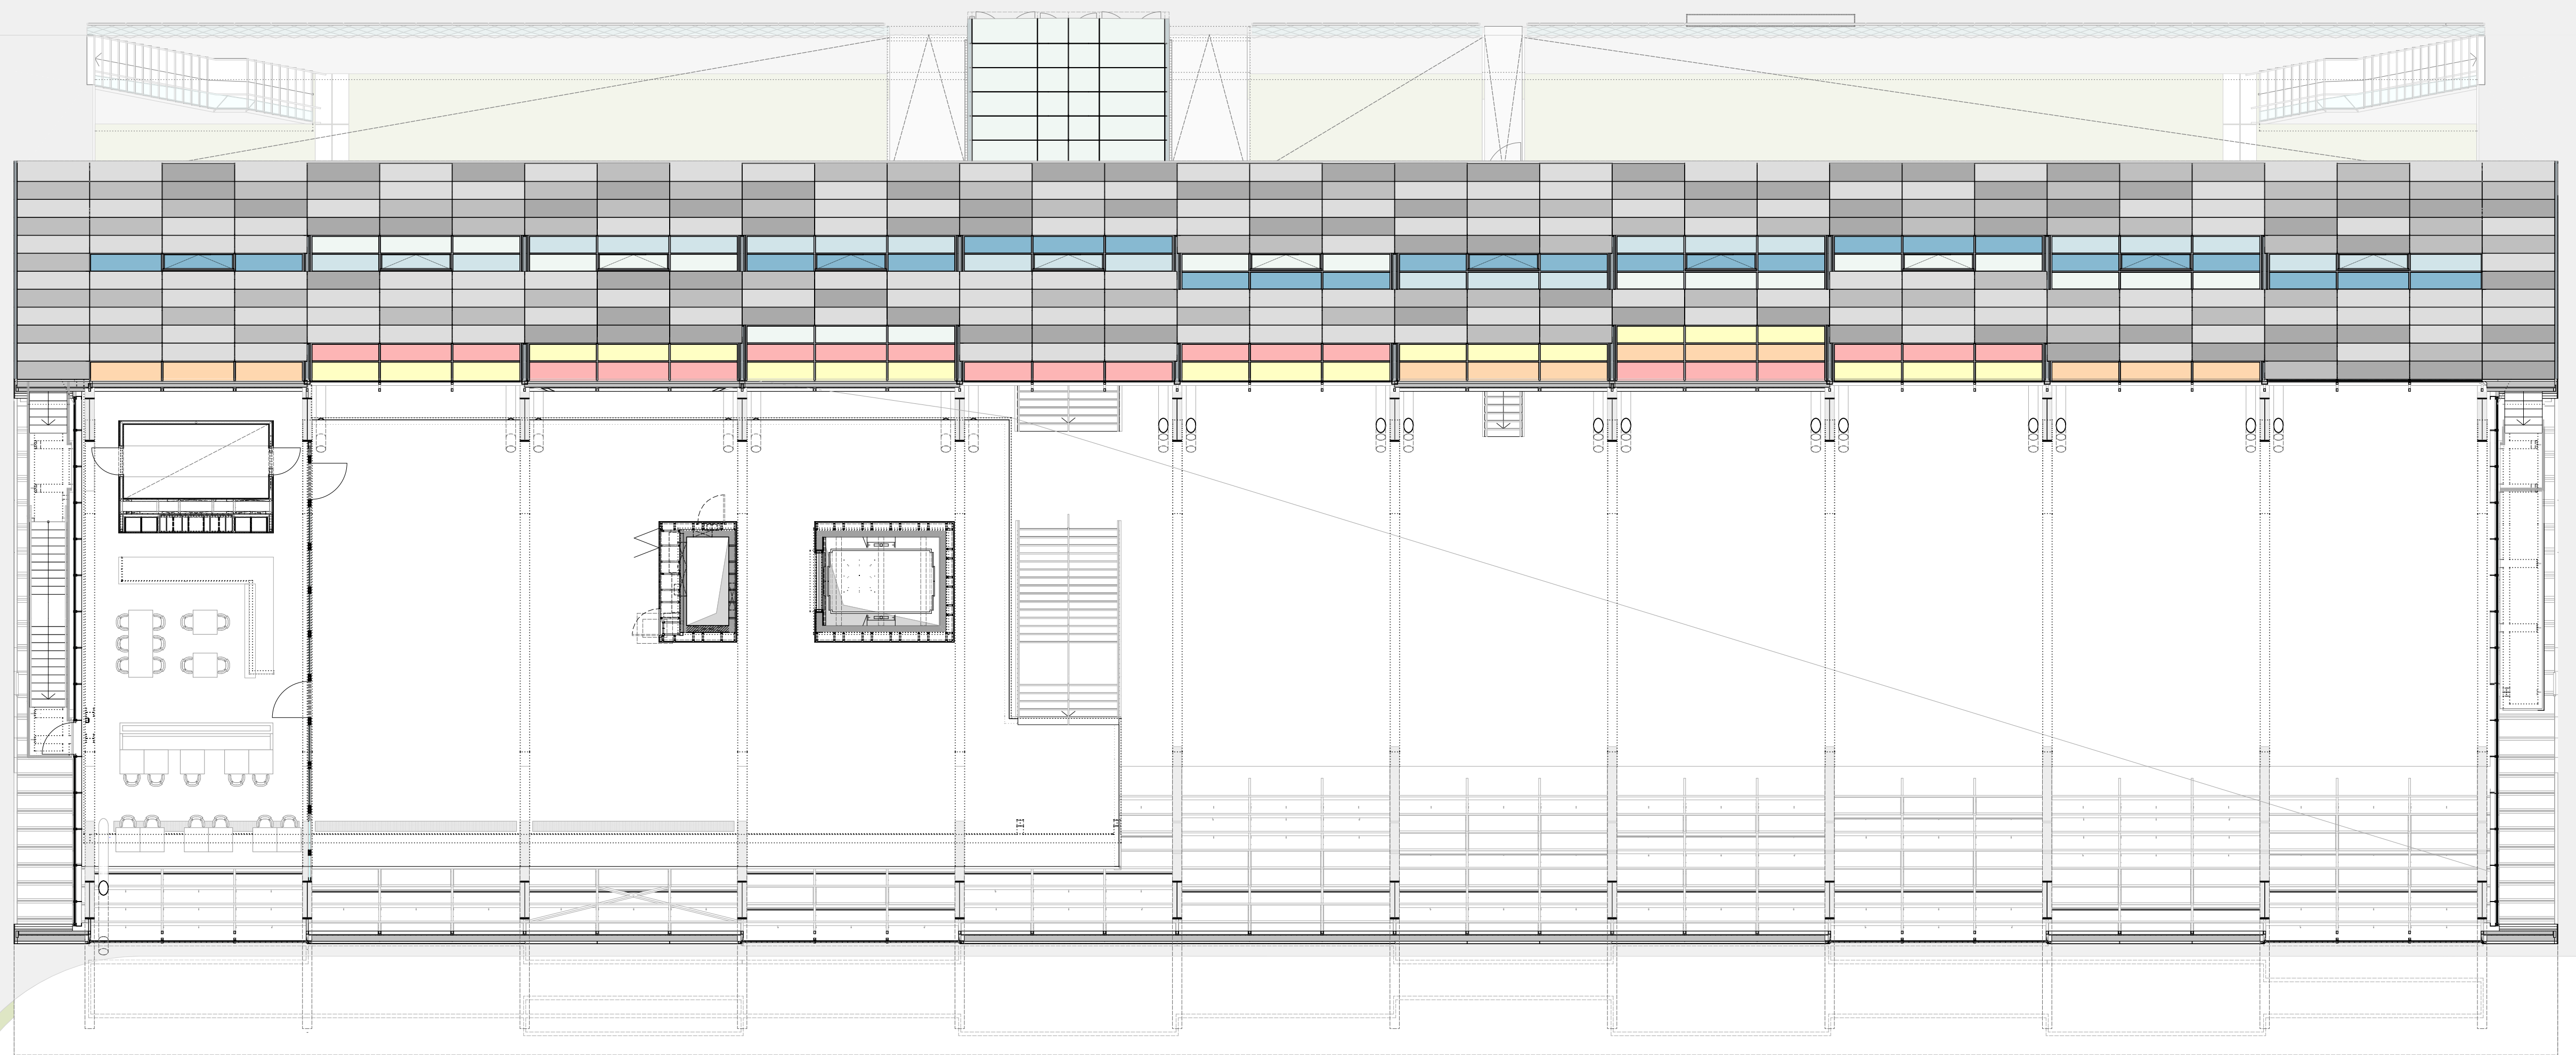


0 10 20 m

2. OBERGESCHOSS