




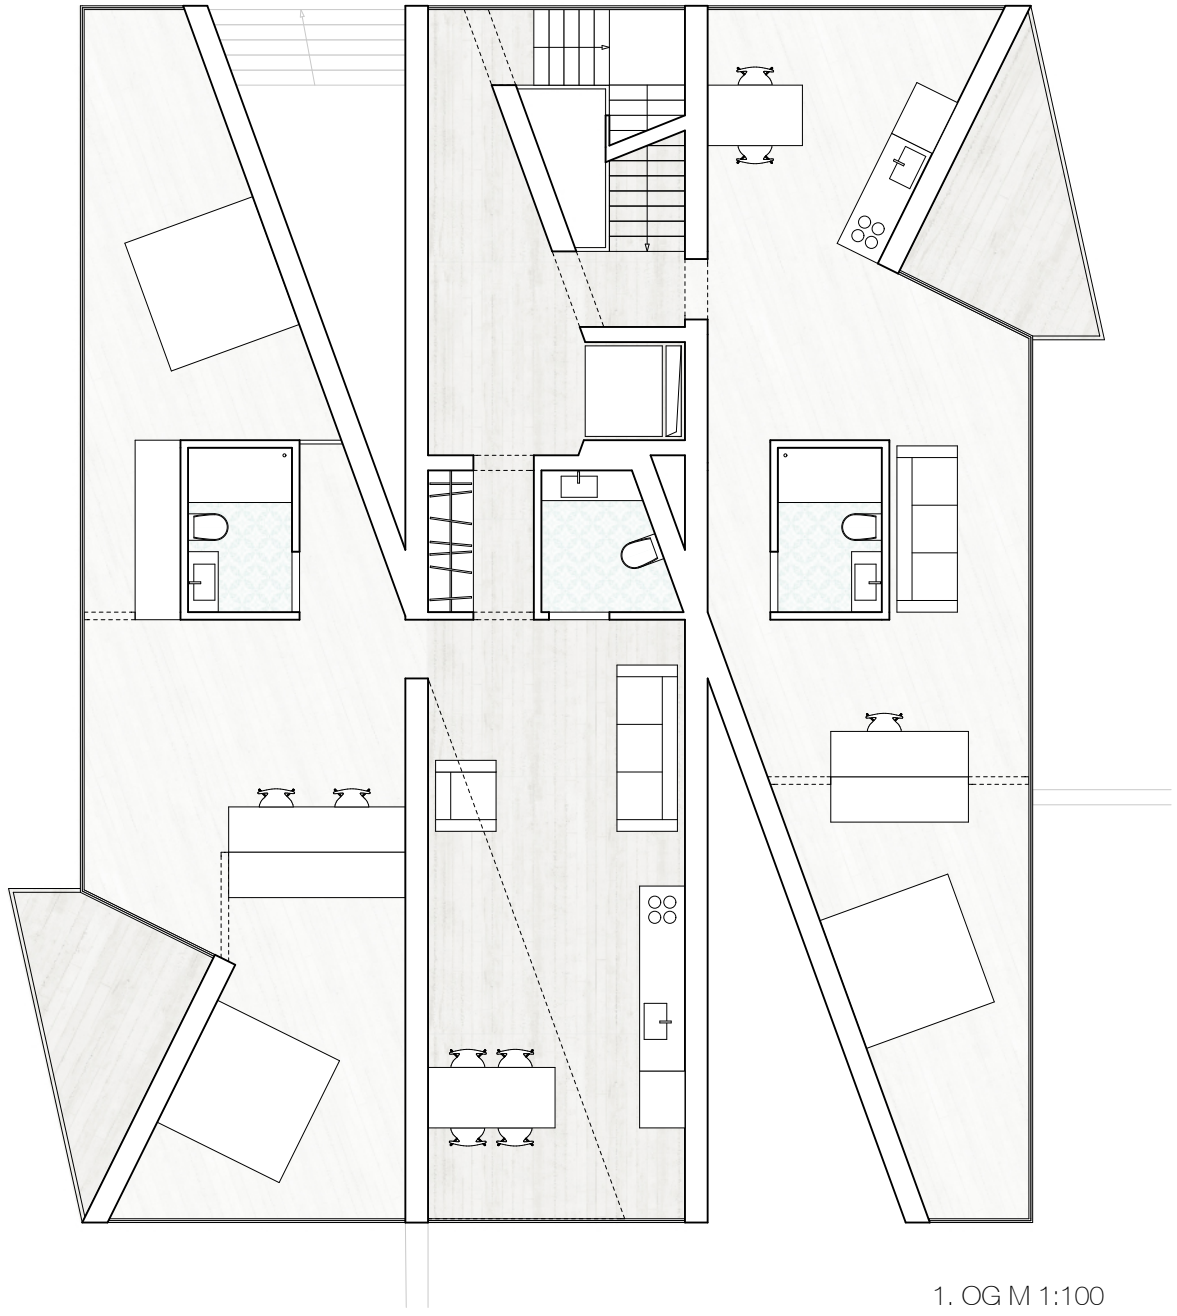


1. OG M 1:100

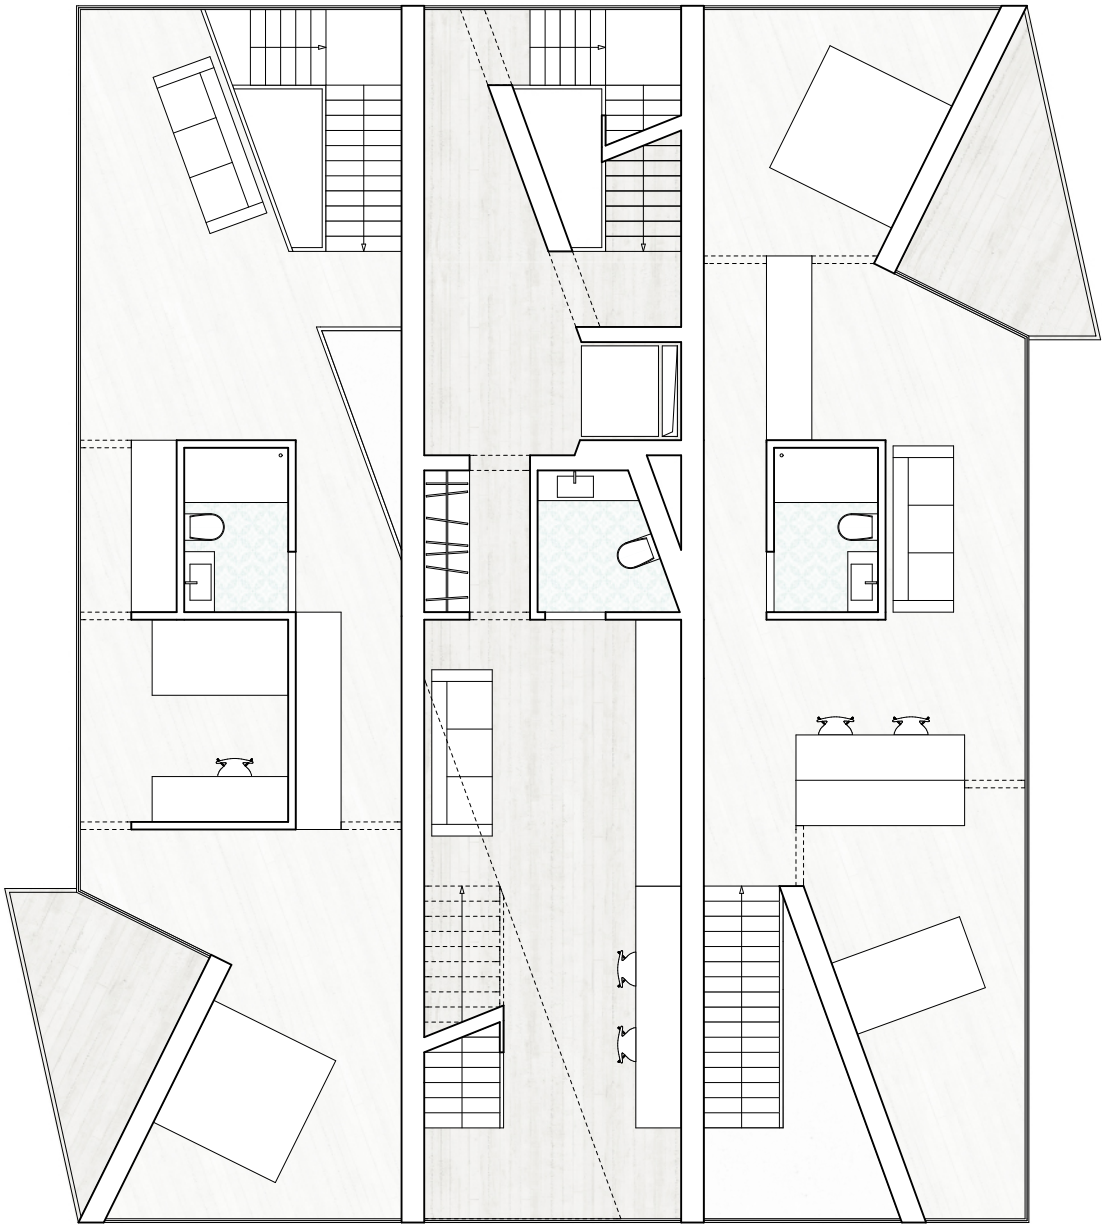


3. OG M 1:100

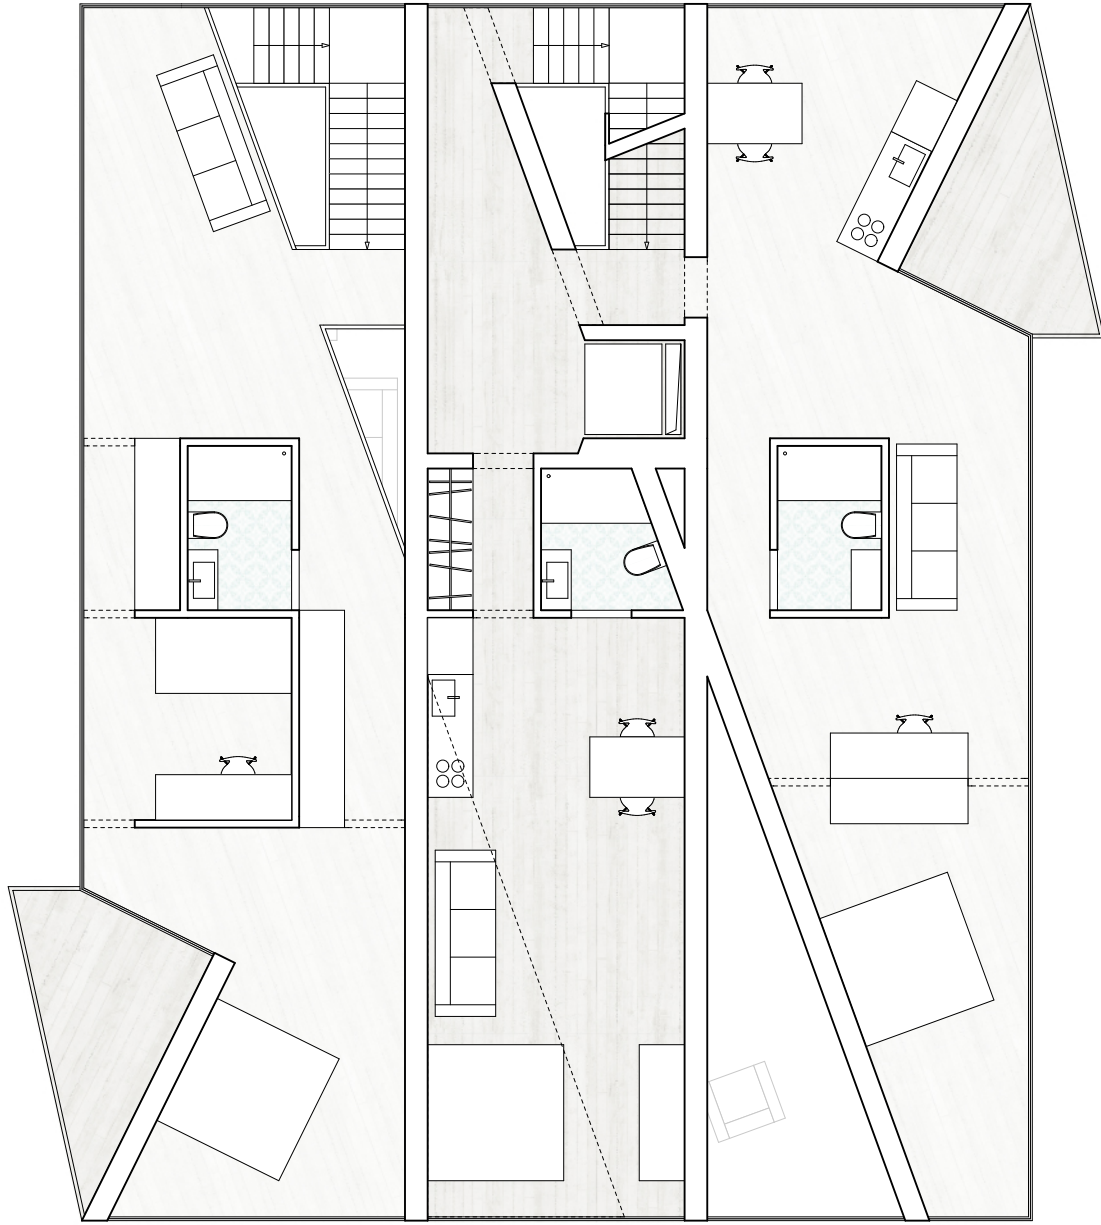



5. OG M 1:100

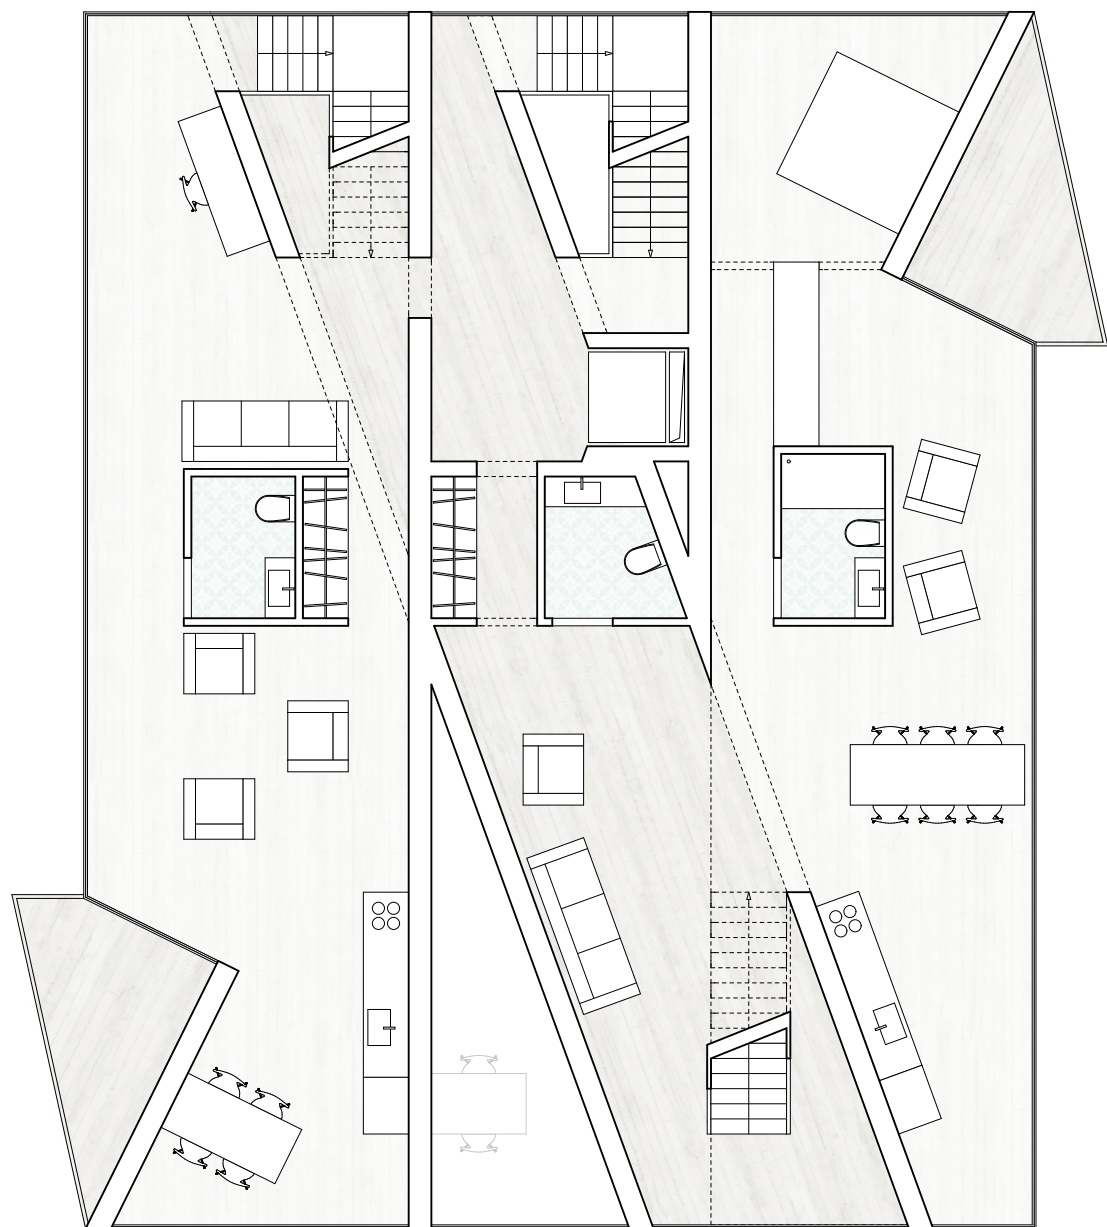

2. OG M 1:100

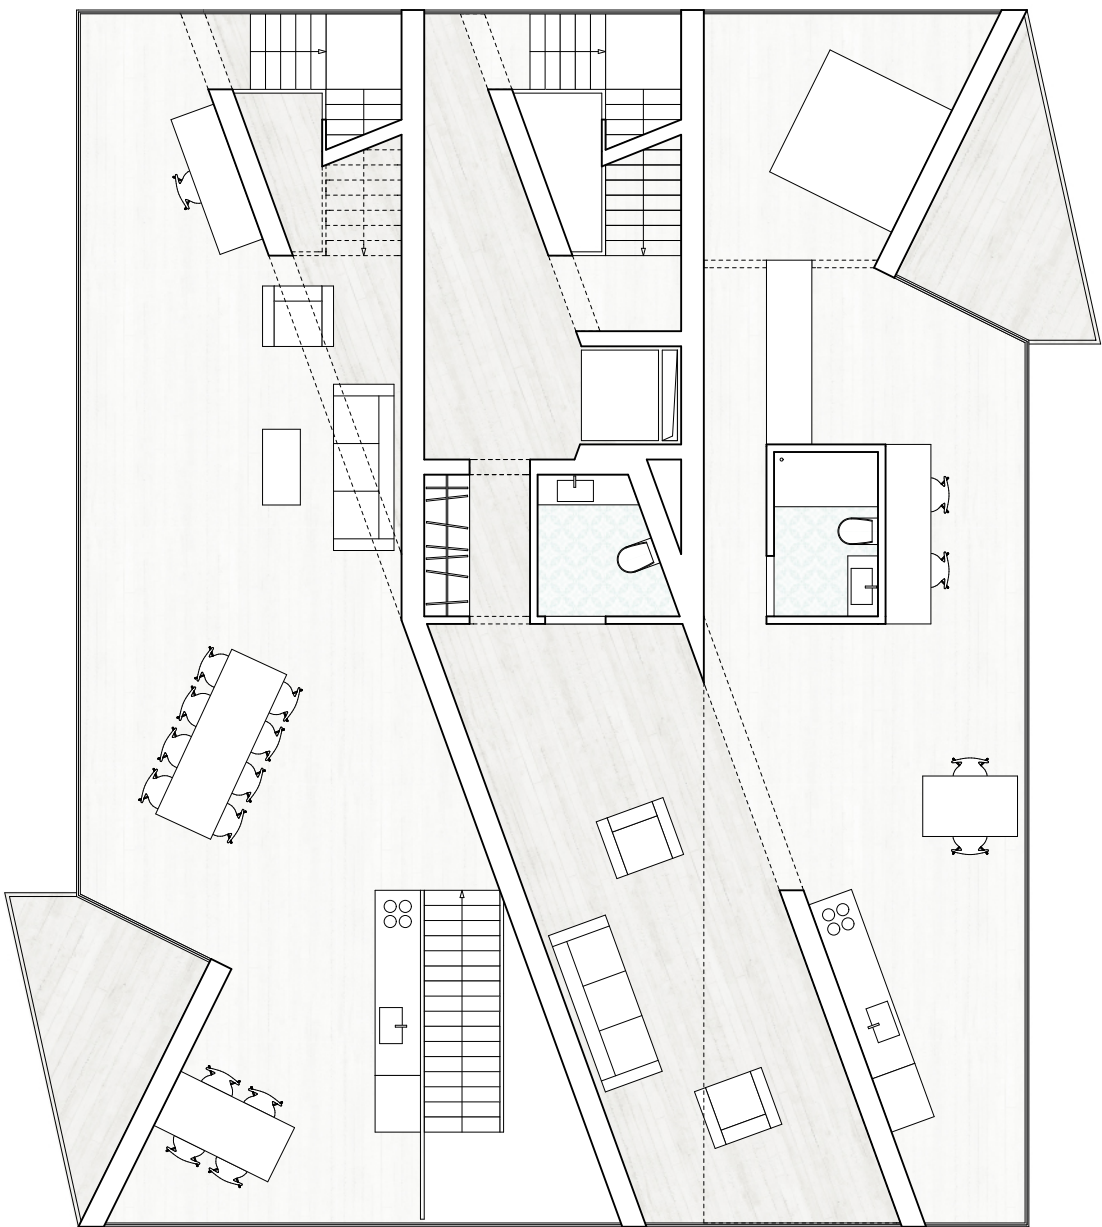

4. OG M 1:100

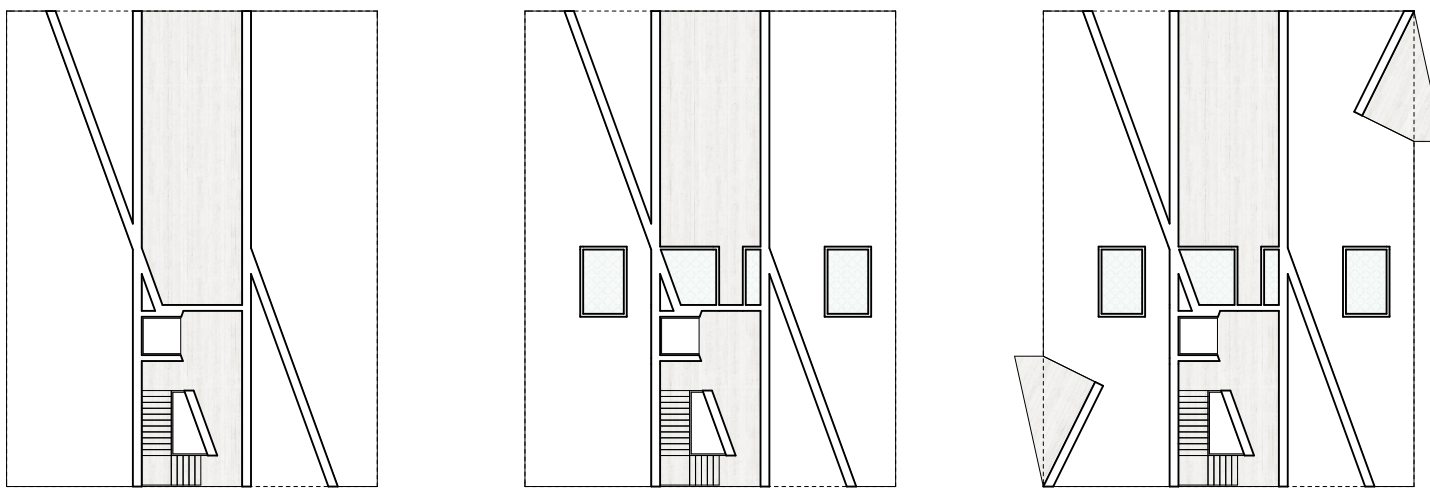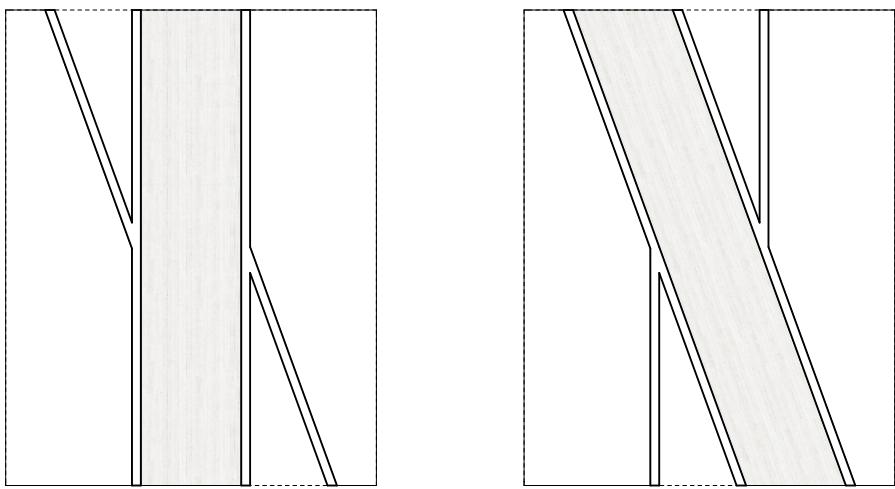

Schemata