


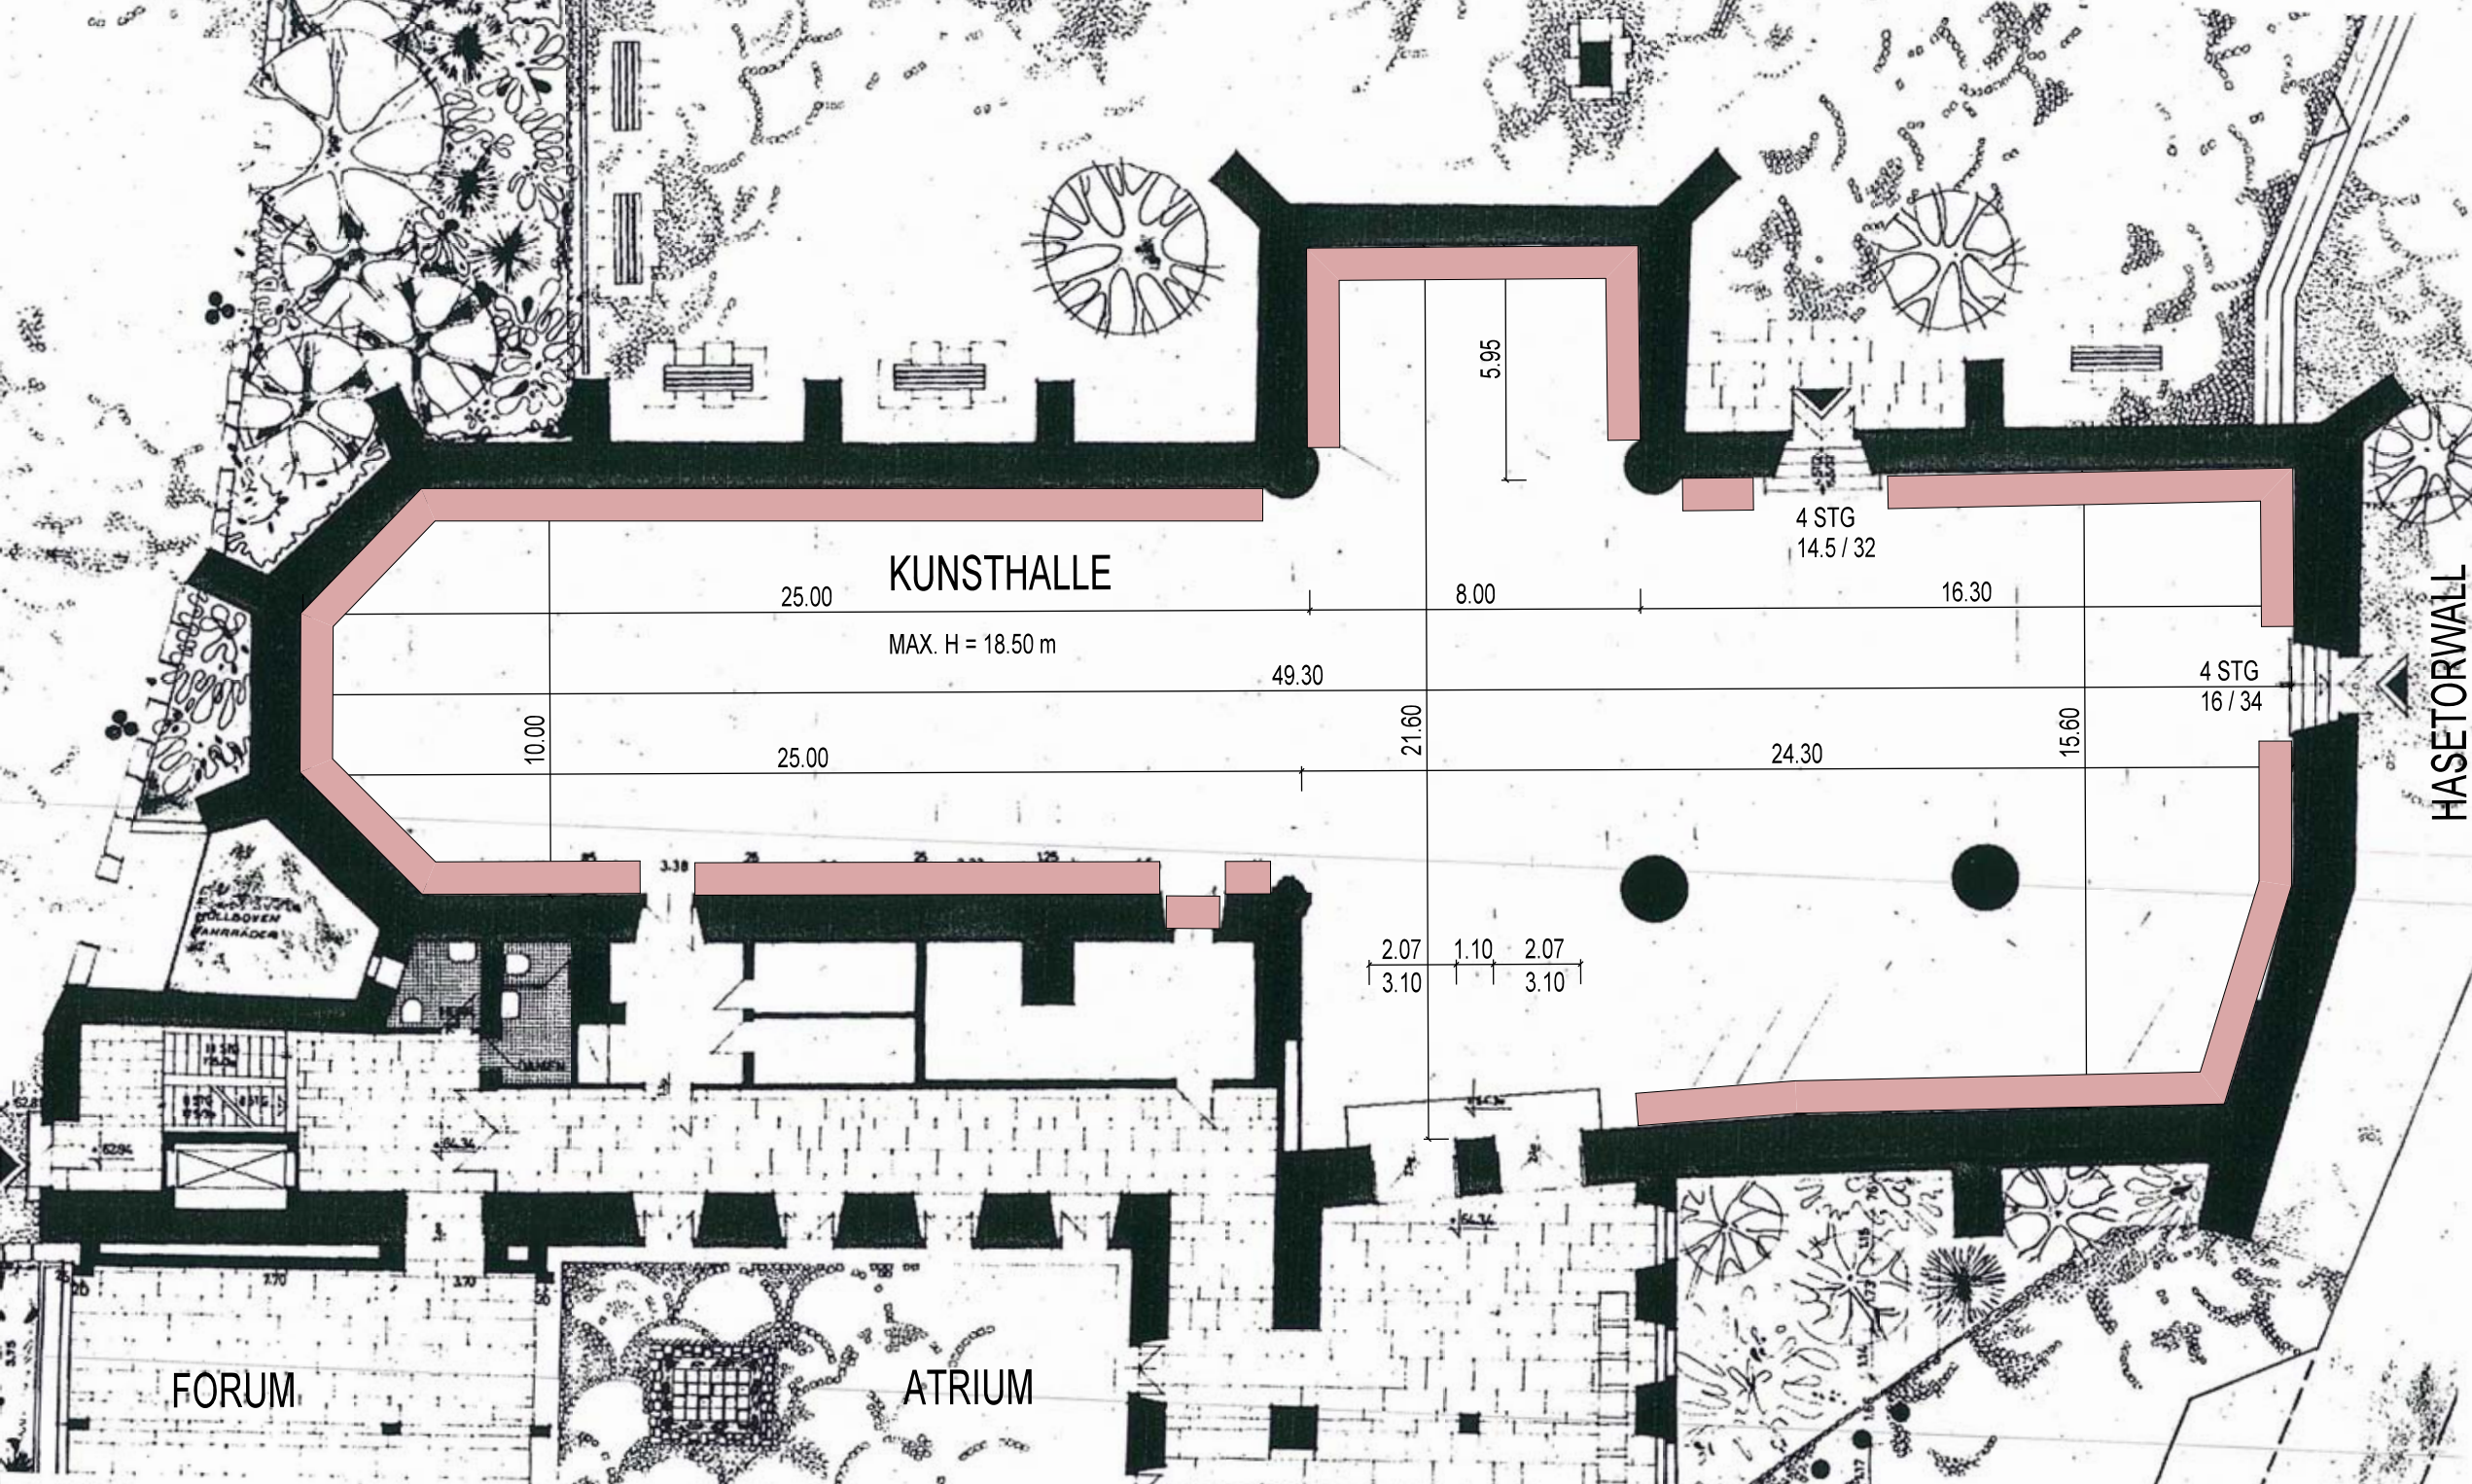

KUNSTHALLE

MAX. H = 18.50 m

HASETORWALL

FORUM

ATRIUM

25.00

8.00

16.30

49.30

10.00

25.00

21.60

24.30

15.60

2.07 1.10 2.07
3.10 3.10

4 STG
14.5 / 32

4 STG
16 / 34

5.95