



Reuse Bauteilflüsse  
In den Phasen der Transformation

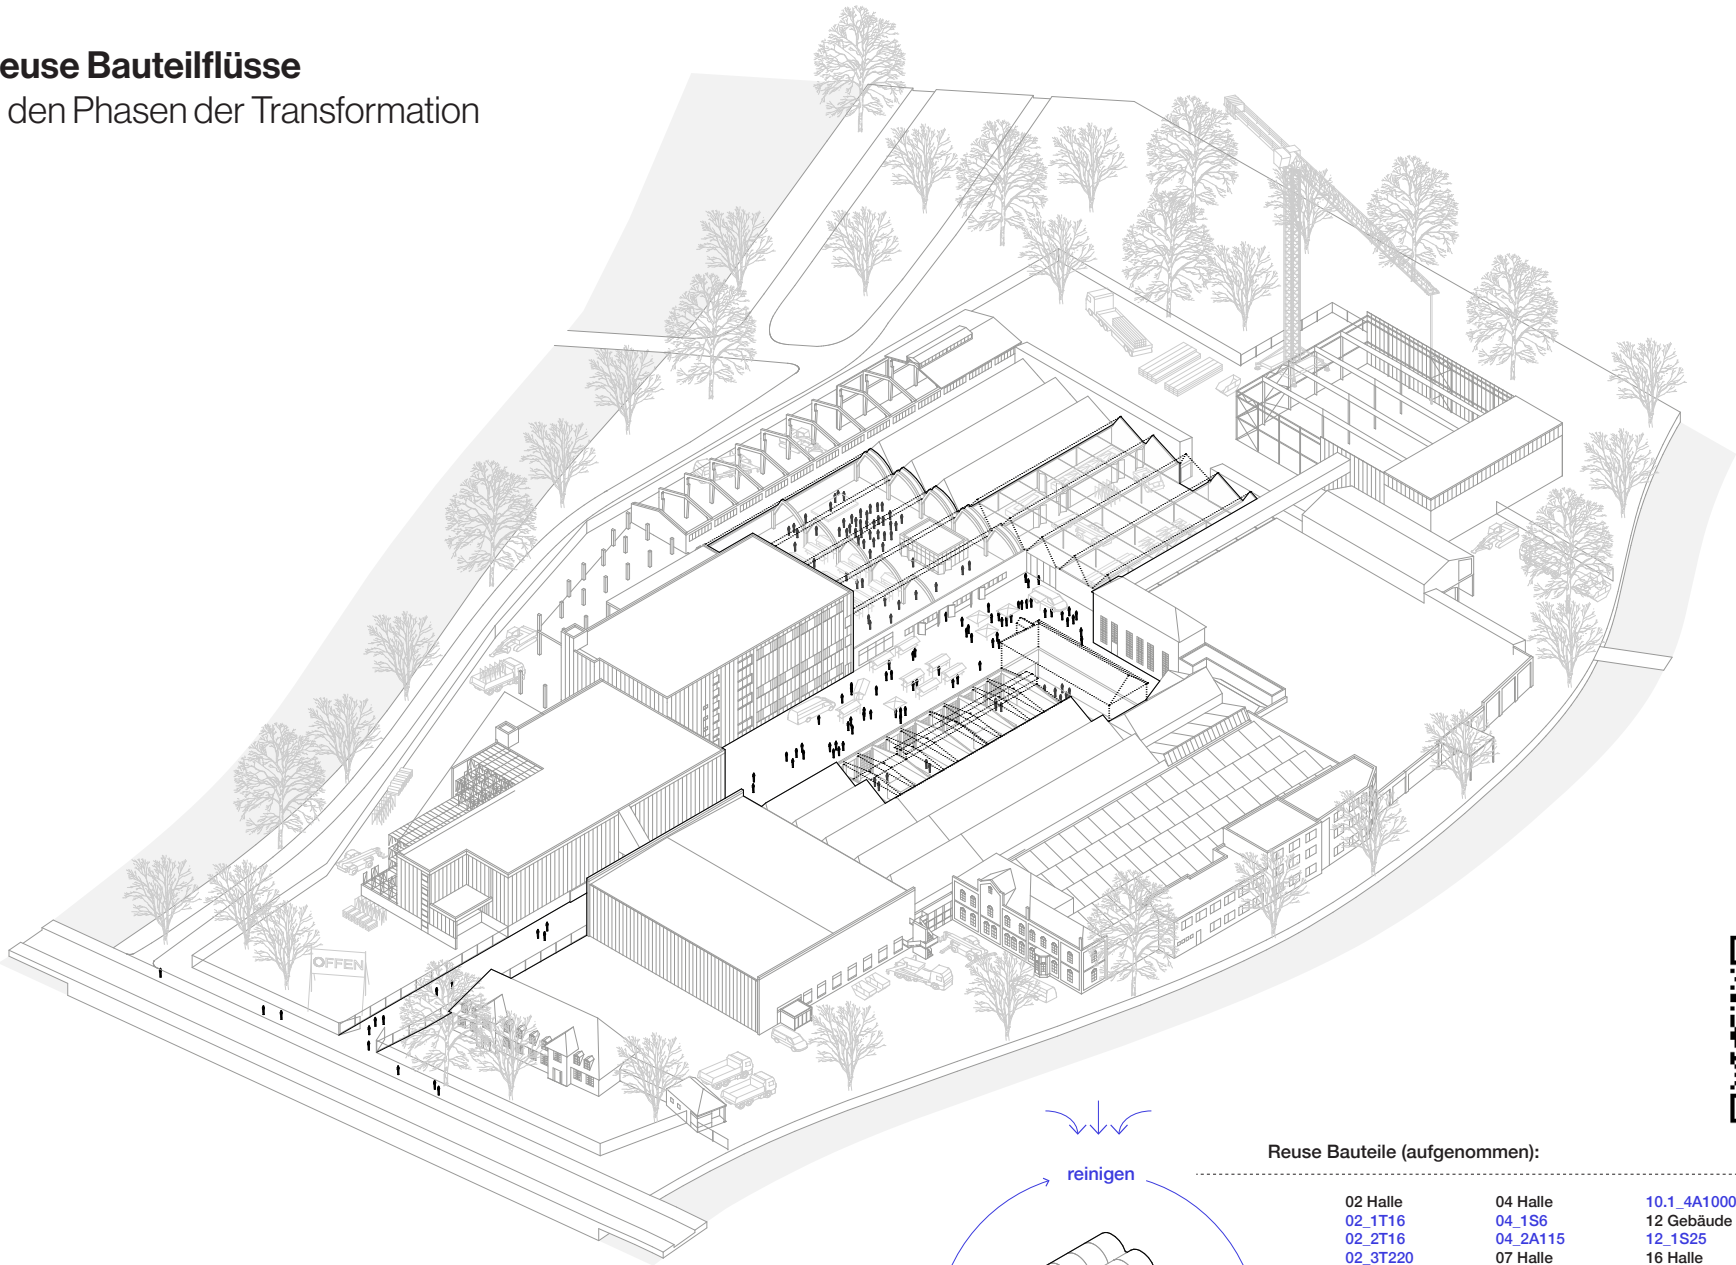

Reuse Bauteile (aufgenommen): Bauteilkataster

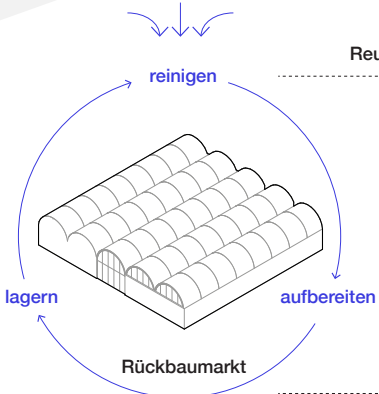


|            |           |             |           |
|------------|-----------|-------------|-----------|
| 02 Halle   | 04 Halle  | 10.1_4A1000 | 21_3T4    |
| 02_1T16    | 04_1S6    | 12 Gebäude  | 21_4T18   |
| 02_2T16    | 04_2A115  | 12_1S25     | 21_5T8    |
| 02_3T220   | 07 Halle  | 16 Halle    | 21_6T4    |
| 02_4B720   | 07_1S7    | 16_5S1      | 21_7T4    |
| 02_5B100   | 07_3T4    | 16_7S112    | 21_8T8    |
| 02_6B45    | 07_4T8    | 16_8S5      | 21_9T6    |
| 02_7B60    | 07_5T7    | 16_9A9      | 21_10T12  |
| 02_8B25    | 07_6T6    | 18 Halle    | 21_11A4   |
| 02_9B20    | 07_7T7    | 18_1T57     | 21_12A2   |
| 02_10T70   | 07_9A134  | 18_2B34     | 21_13S206 |
| 02_11T14   | 10 Halle  | 18_3S24     | 21_14S5   |
| 02_12B1500 | 10_1T19   | 21 Halle    | 21_19S30  |
| 02_13S3    | 10_2T17   | 21_1B874    |           |
| 02_14S1    | 10.1_3A25 | 21_2T4      |           |

Phase 1 | „Wegen Umbau geöffnet“ – Beginnende Transformation

Reuse Beispiele:


[02] Hotel

Hochregalsystem:  
Reuse in Fassade  
02\_3T220  
02\_4B720  
02\_5B100  
02\_10T70  
02\_11T14

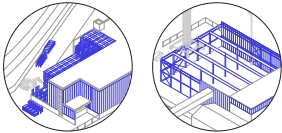


02\_ Hochregalsystem  
21\_ Hallentragwerk

Hallentragwerk:  
Reuse als Tragwerk  
21\_2T4  
21\_3T4  
21\_4T18  
21\_5T8  
21\_6T4  
21\_7T4  
21\_8T8  
21\_9T6  
21\_10T12  
21\_11A4  
21\_12A2

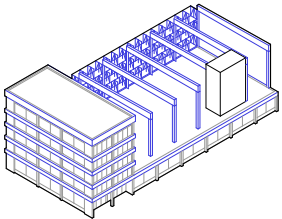


[11] Atelier

Objekte:  
Reuse als  
Objekte  
07\_1S7  
21\_19S30

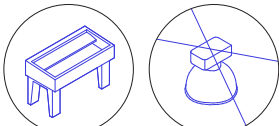


07\_1S7 Waschbecken  
21\_19S30 Deckenleuchte

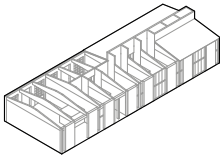


[17] Wohnen

Tragwerk:  
Reuse als Balkone  
02\_7B60  
07\_4T8  
07\_5T7  
07\_6T6  
07\_7T7

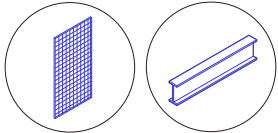


02\_7B60 Bodengitter  
07\_4T8 IPE160-Träger

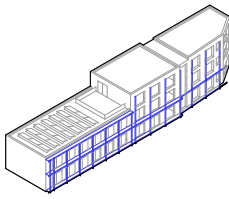

[18] Wohnen

Trapezblech &  
Bodengitter:  
Reuse als Fassade  
02\_1T16  
02\_2T16  
02\_7B60  
02\_12B1500

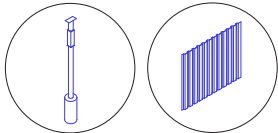

Tragwerk:  
Reuse als Tragwerk  
07\_3T4  
10\_1T19  
10\_2T17  
18\_1T57  
21\_1B874

18\_1T57 Stahlstützen  
02\_12B1500 /  
21\_1B874 Trapezblech

