



2m 2m 20m 2m 2m

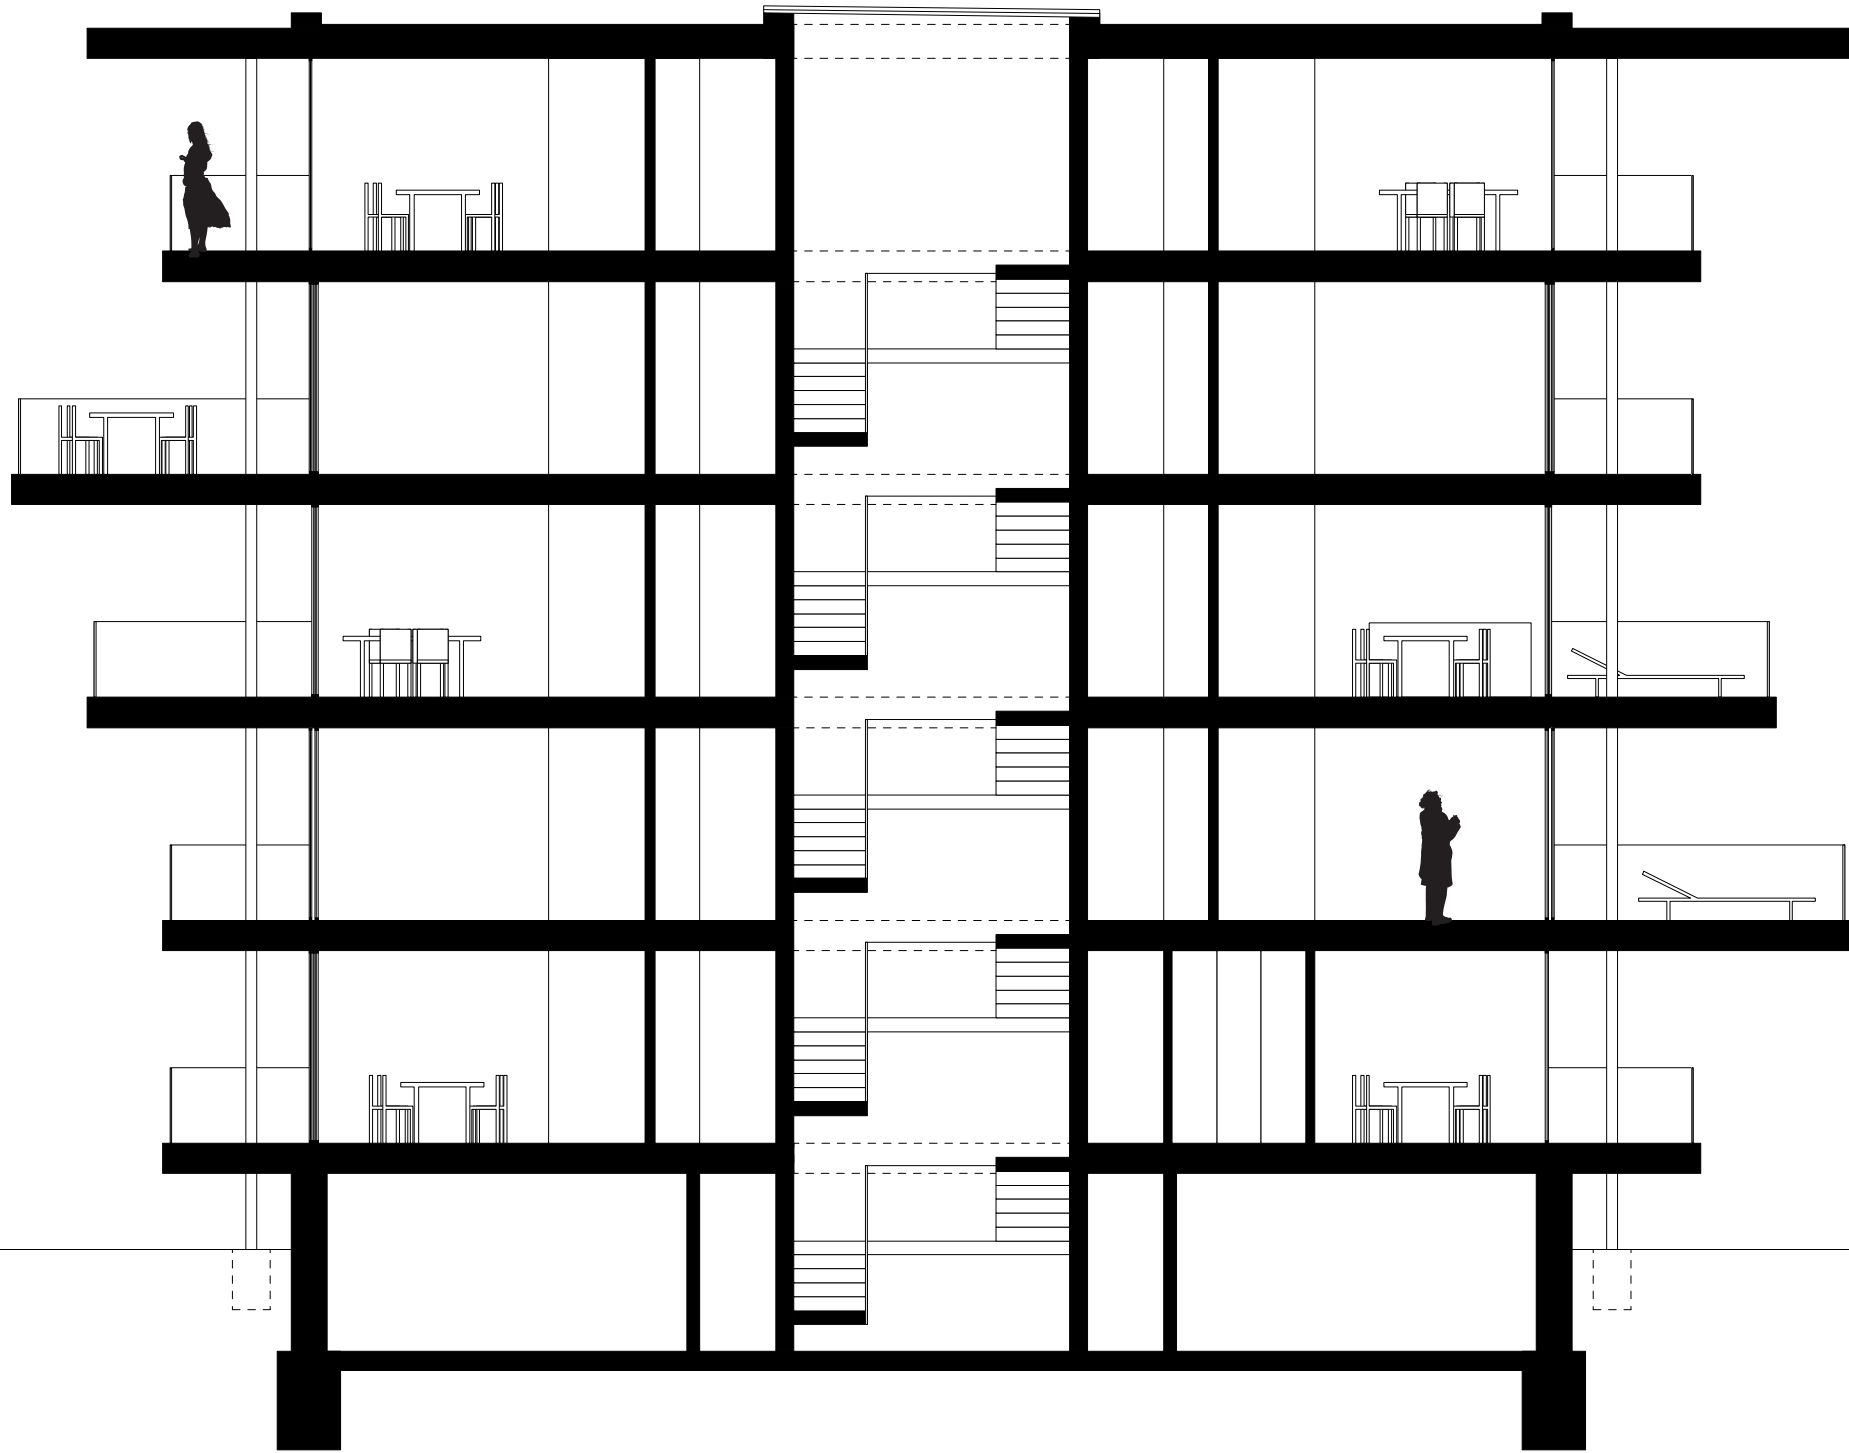

schnitt aa

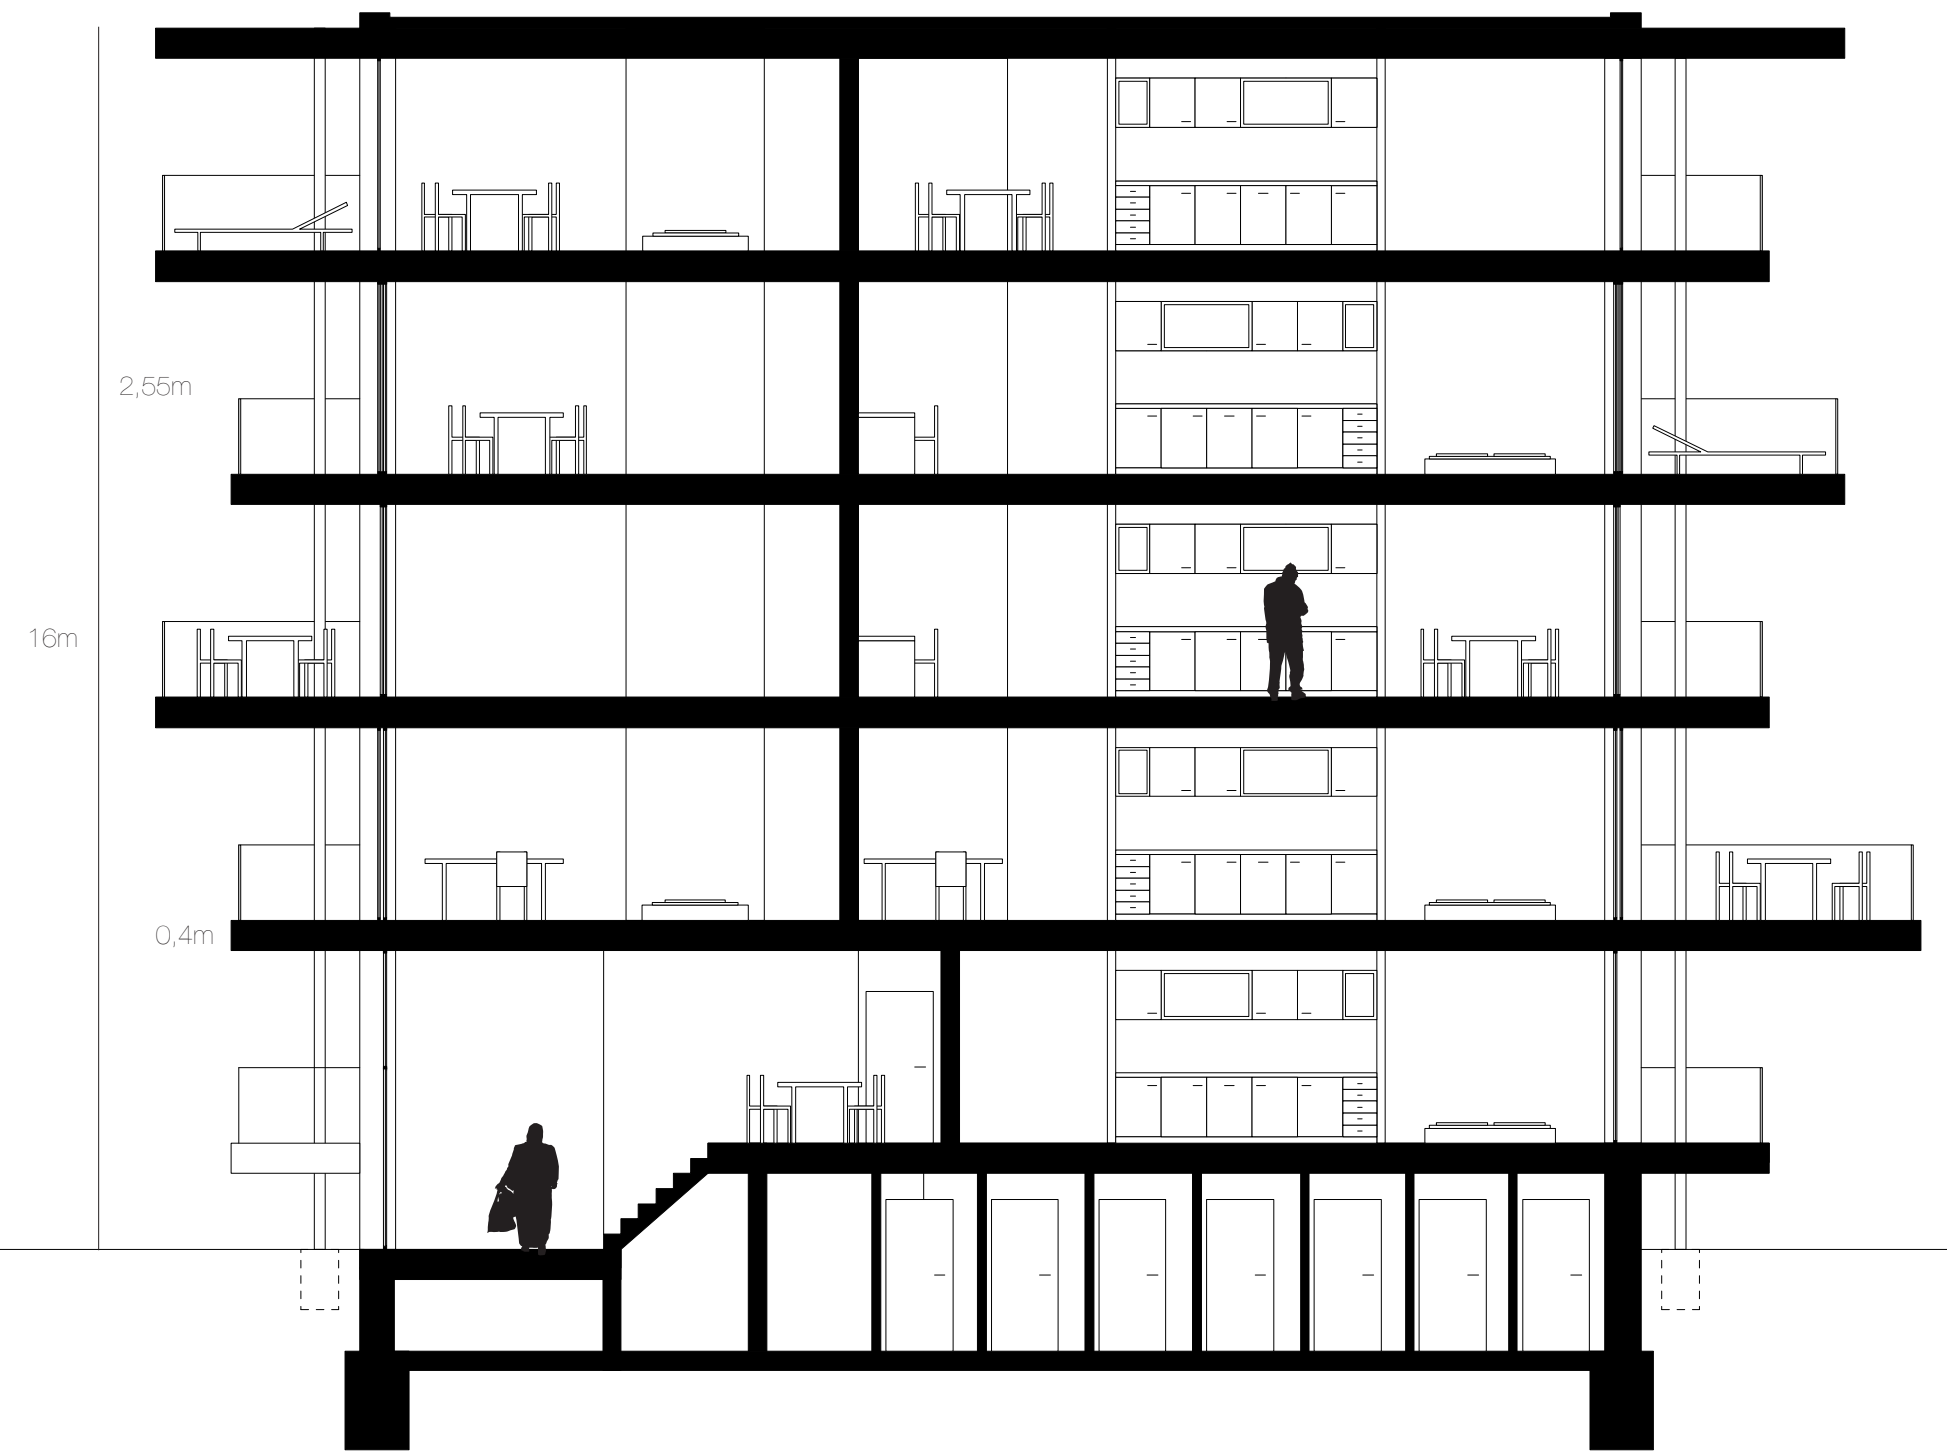

schnitt bb