


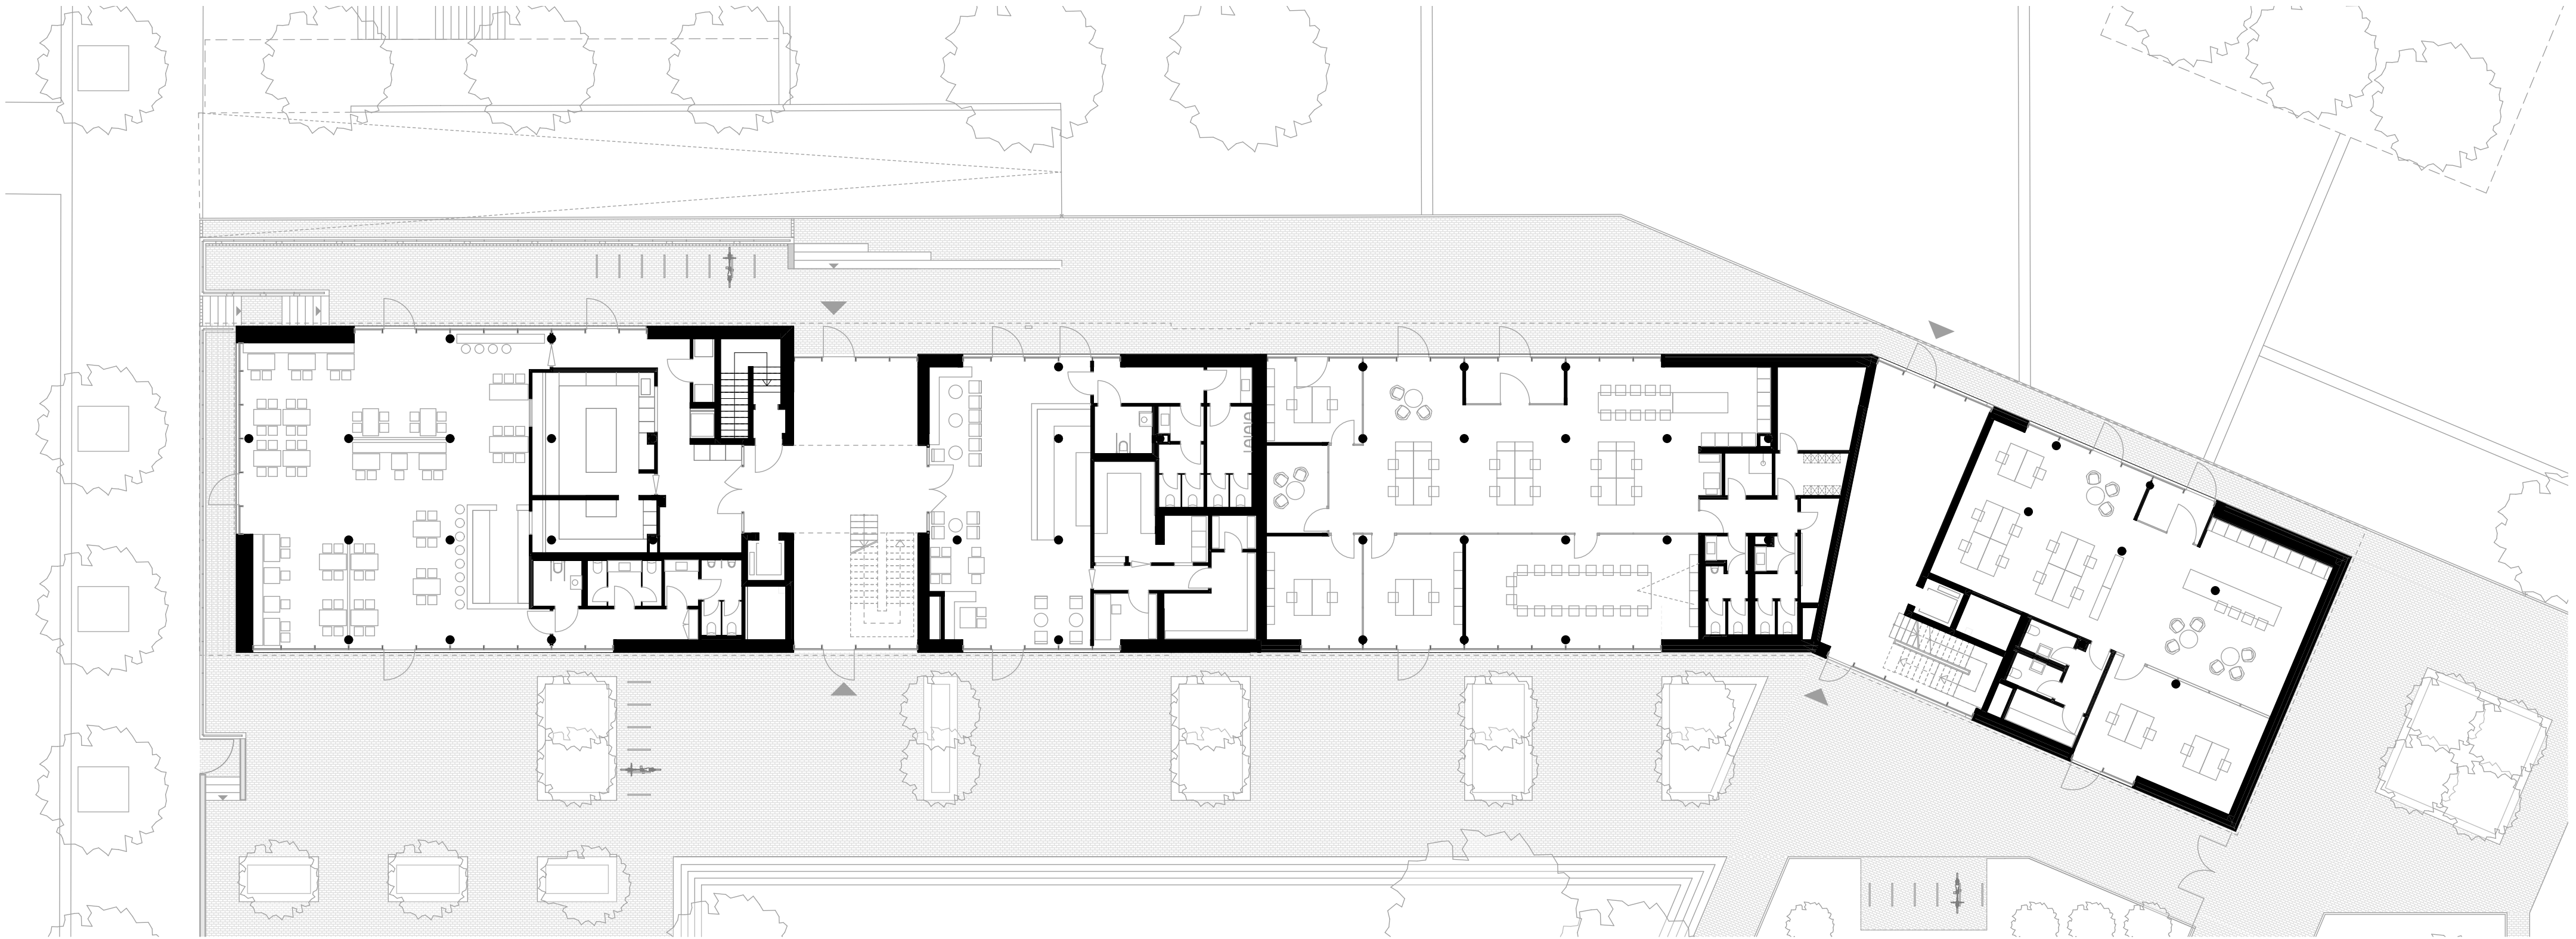

GRUNDRISS EG | M_{1.200}



GRUNDRISS 1.OG | M_{1.200}