



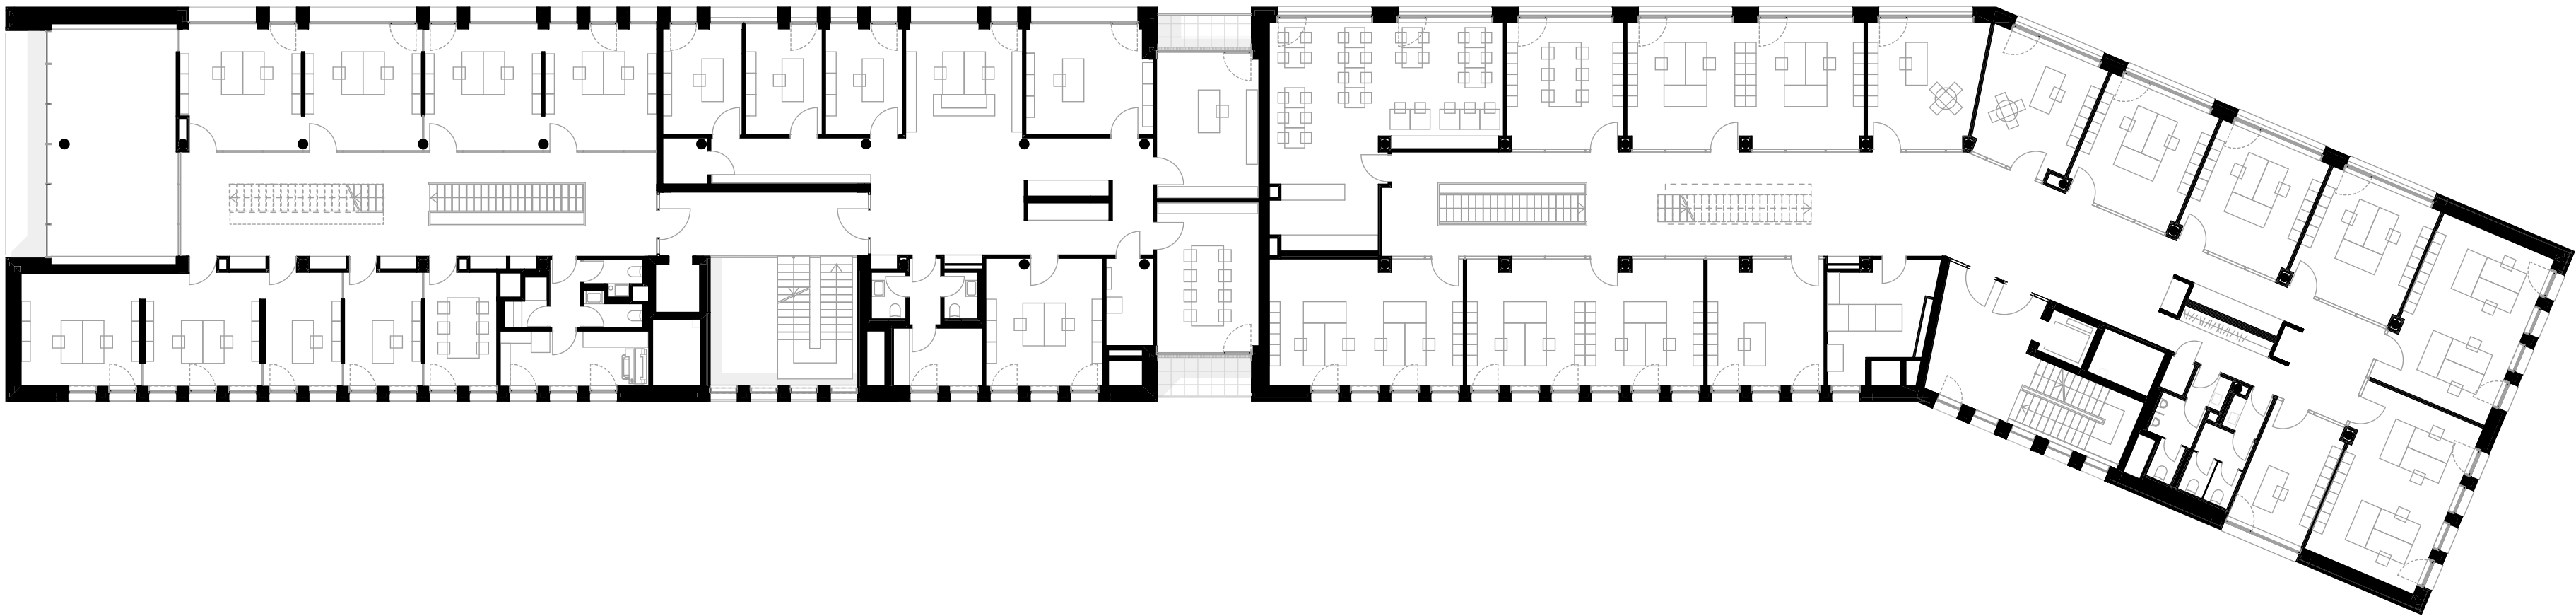

GRUNDRISS 2.OG | M_1.200

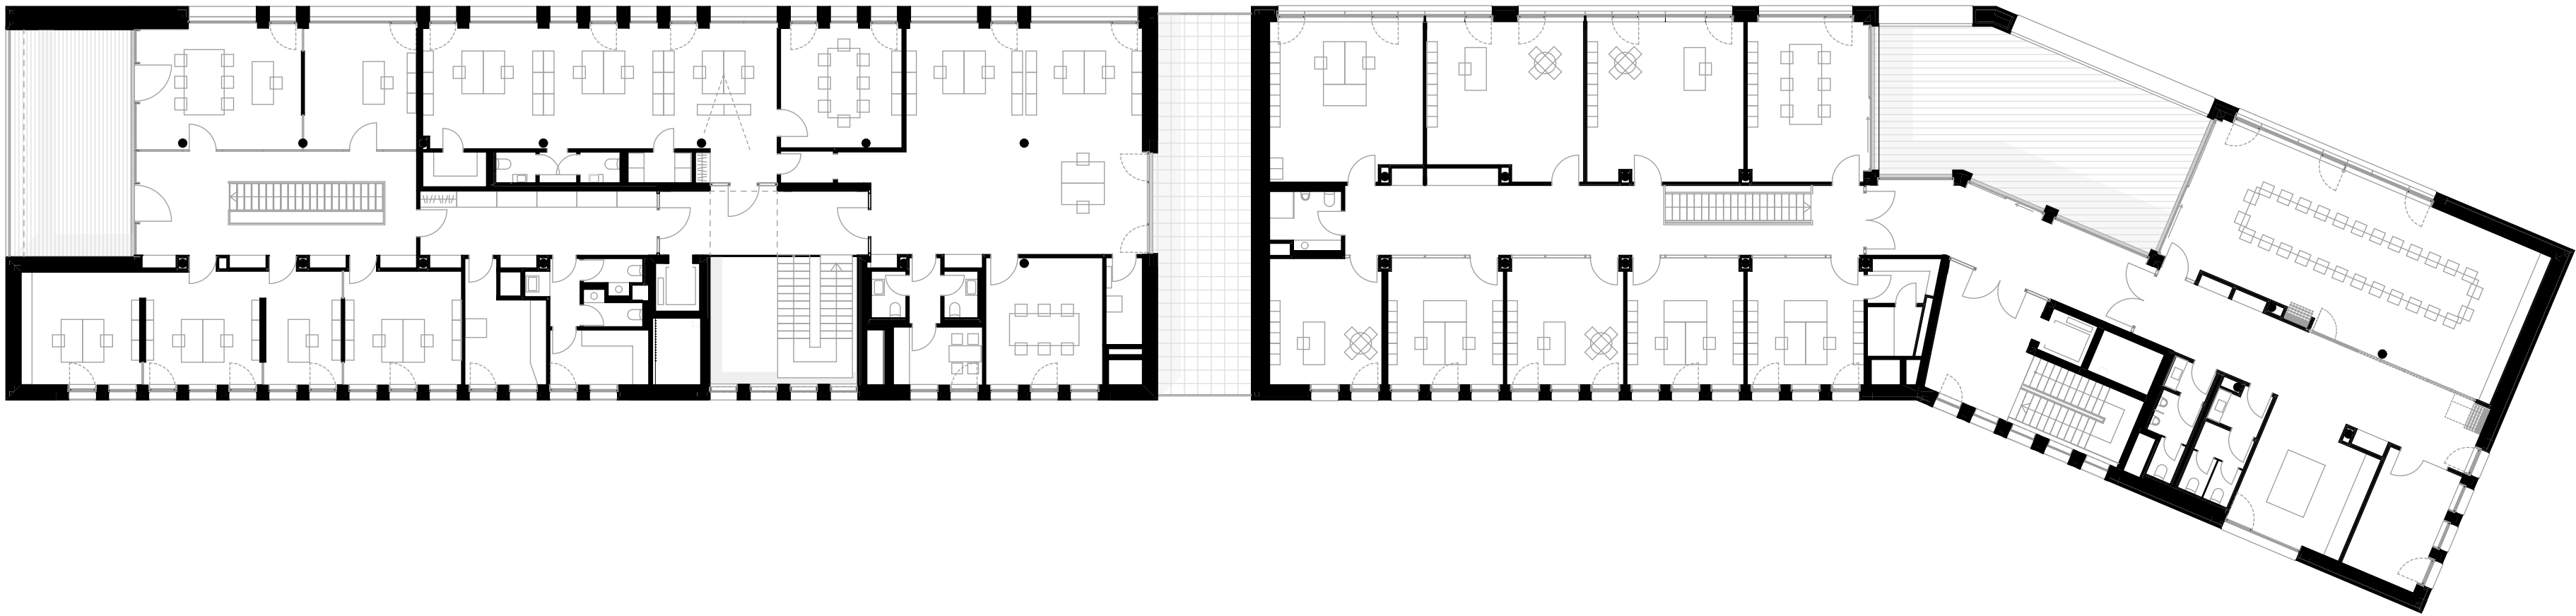

GRUNDRISS 3.OG | M_1.200