


▲
a

▲
a

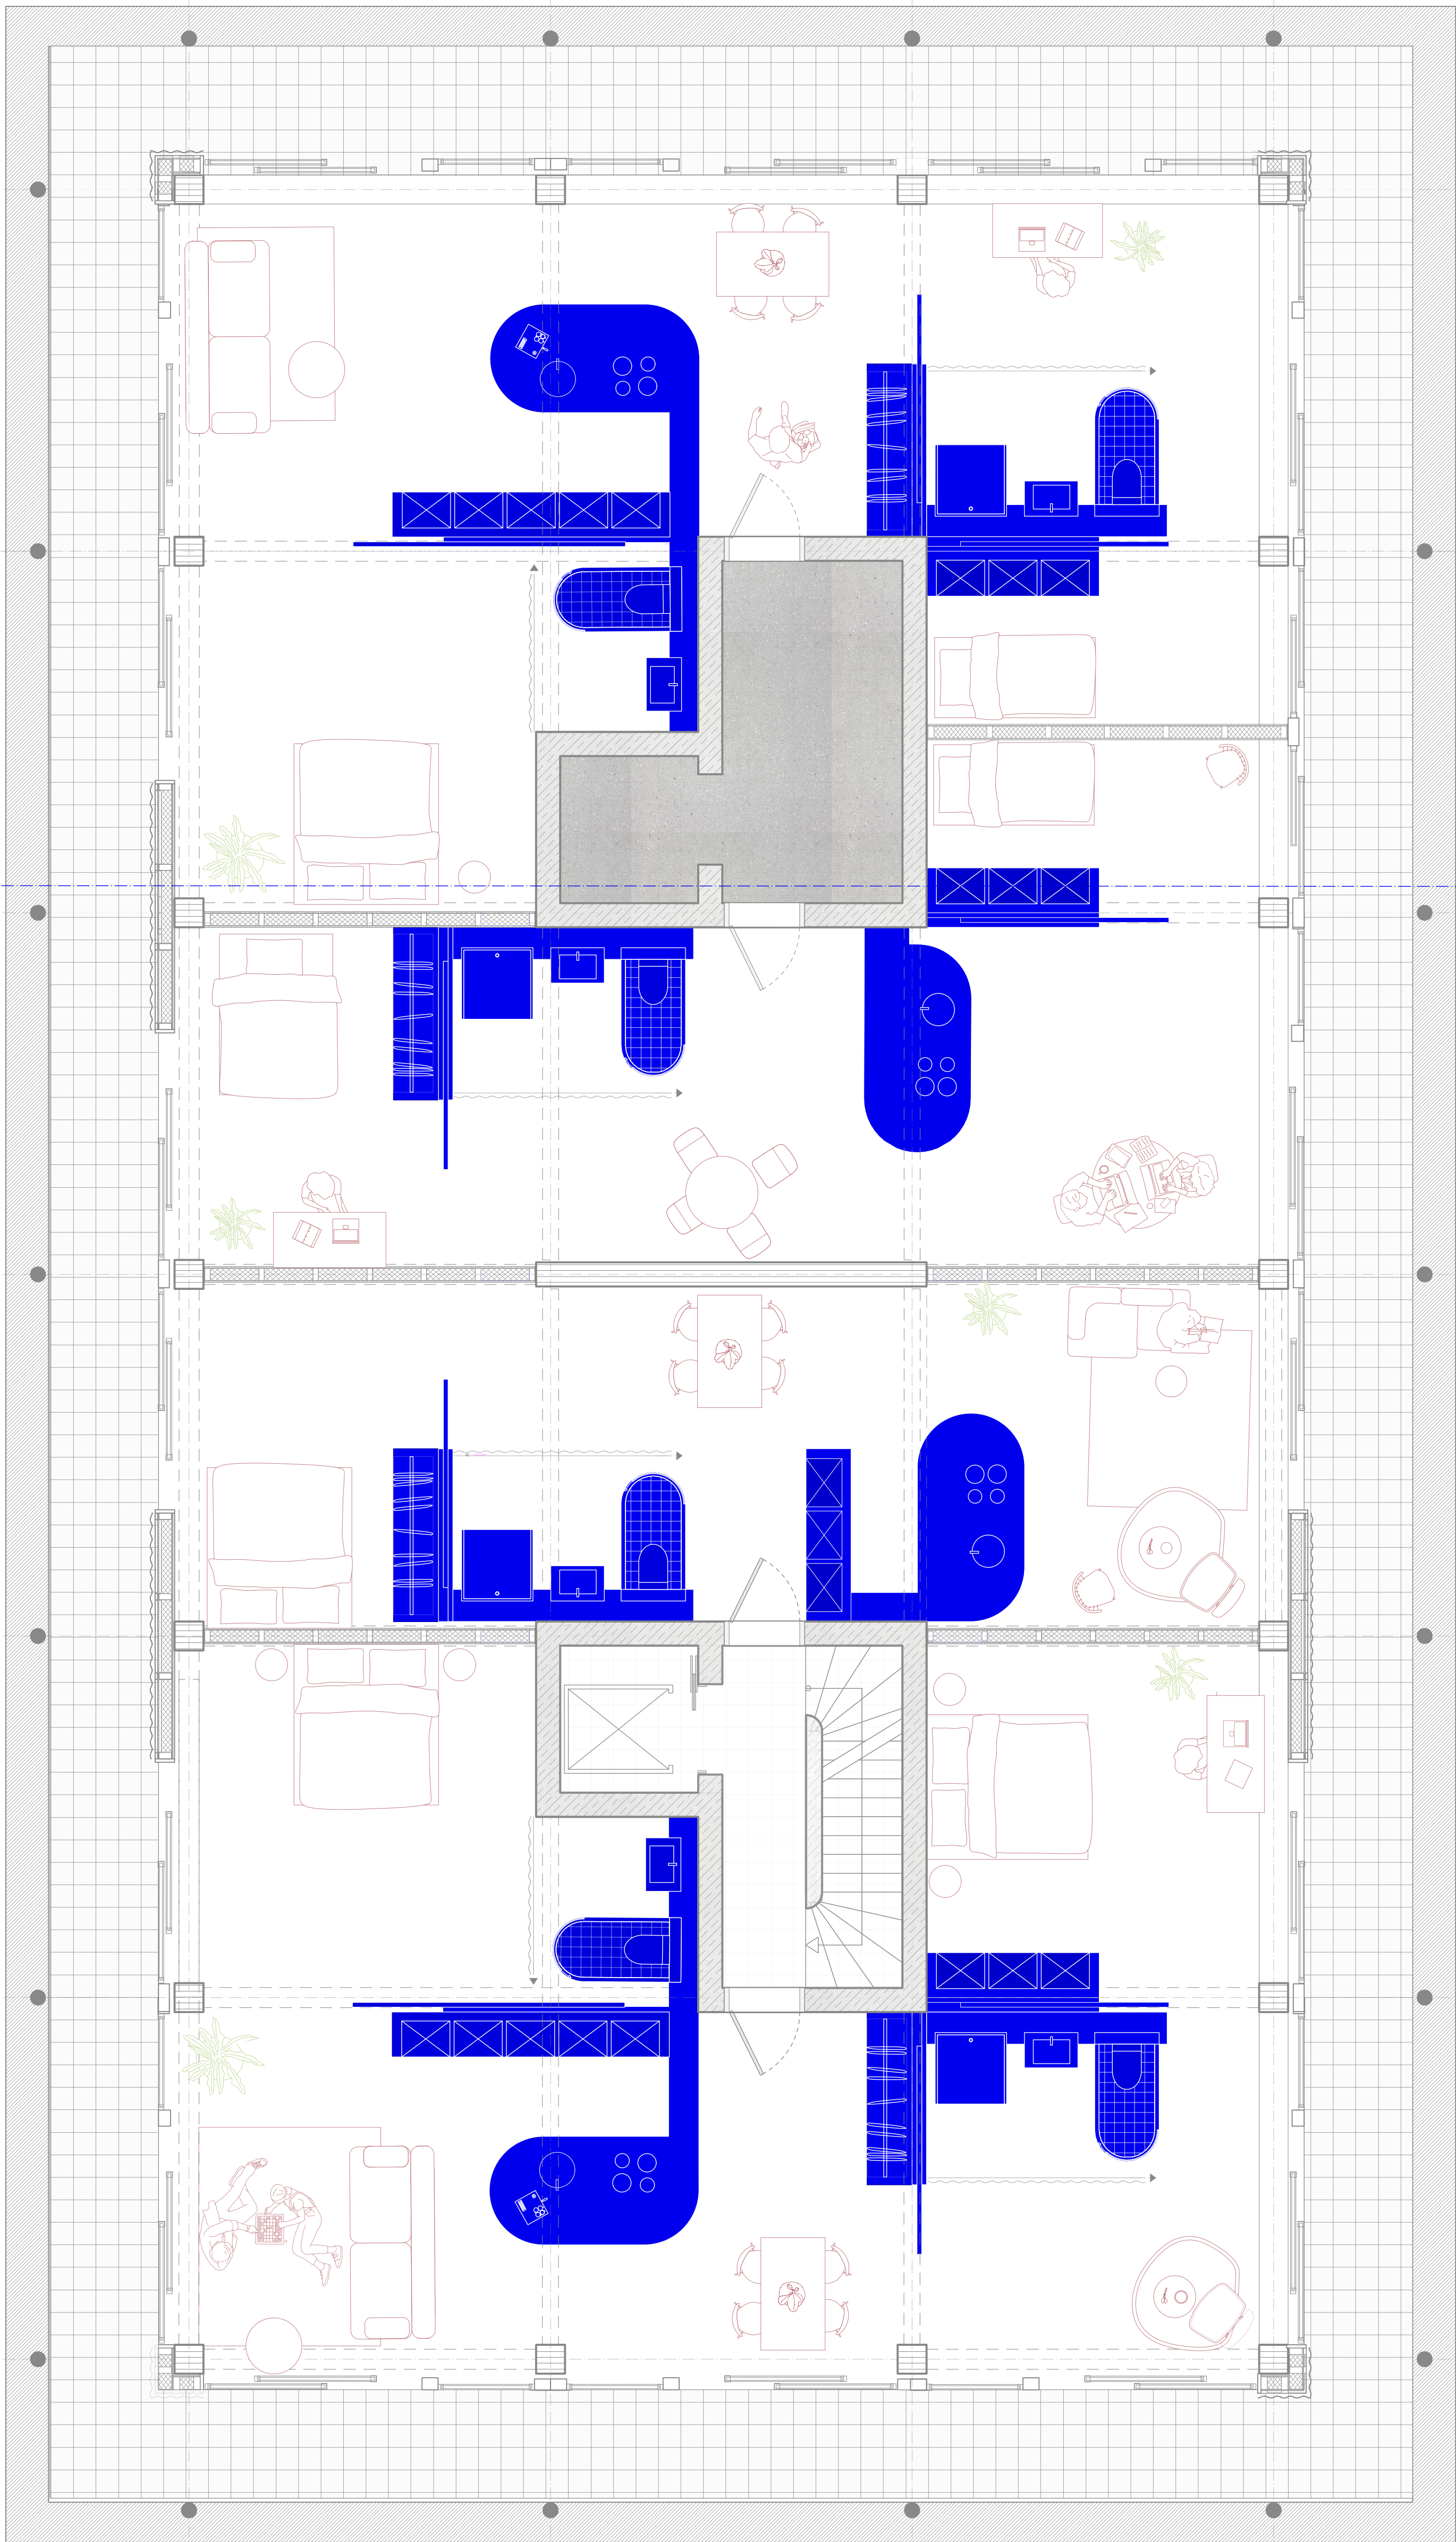

Grundriss
Regelgeschoss
1:50