


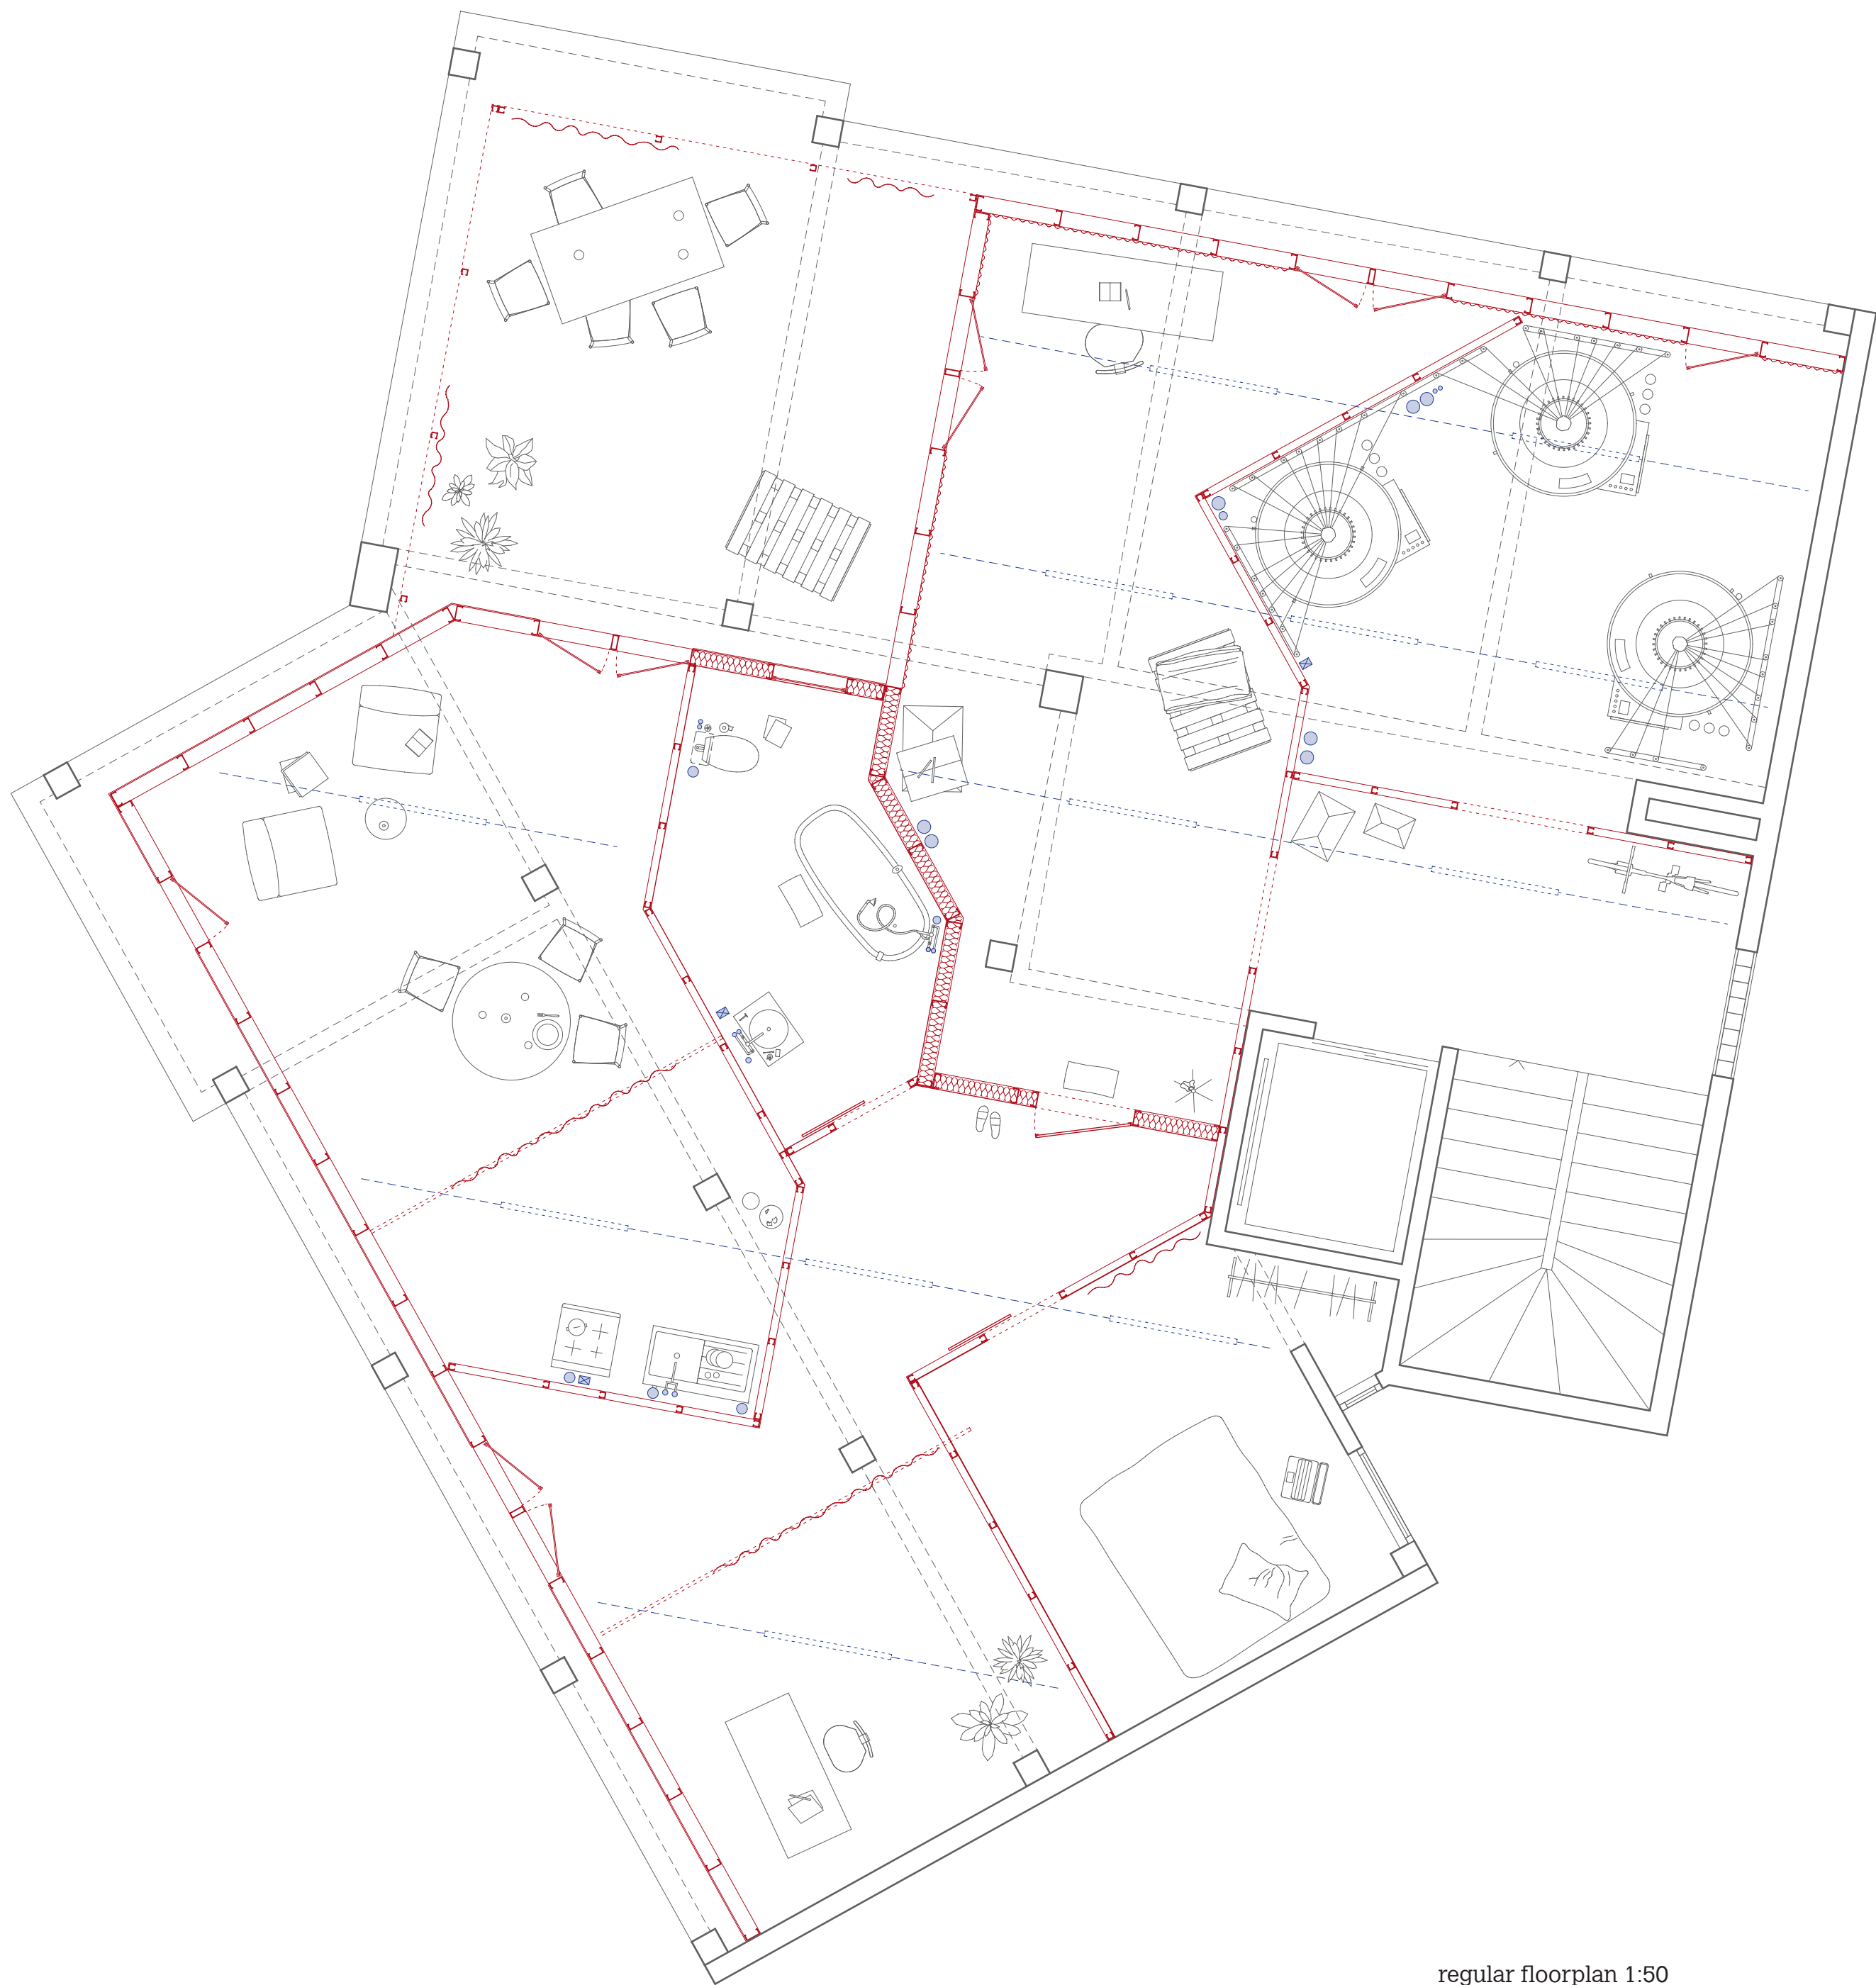

regular floorplan 1:50