


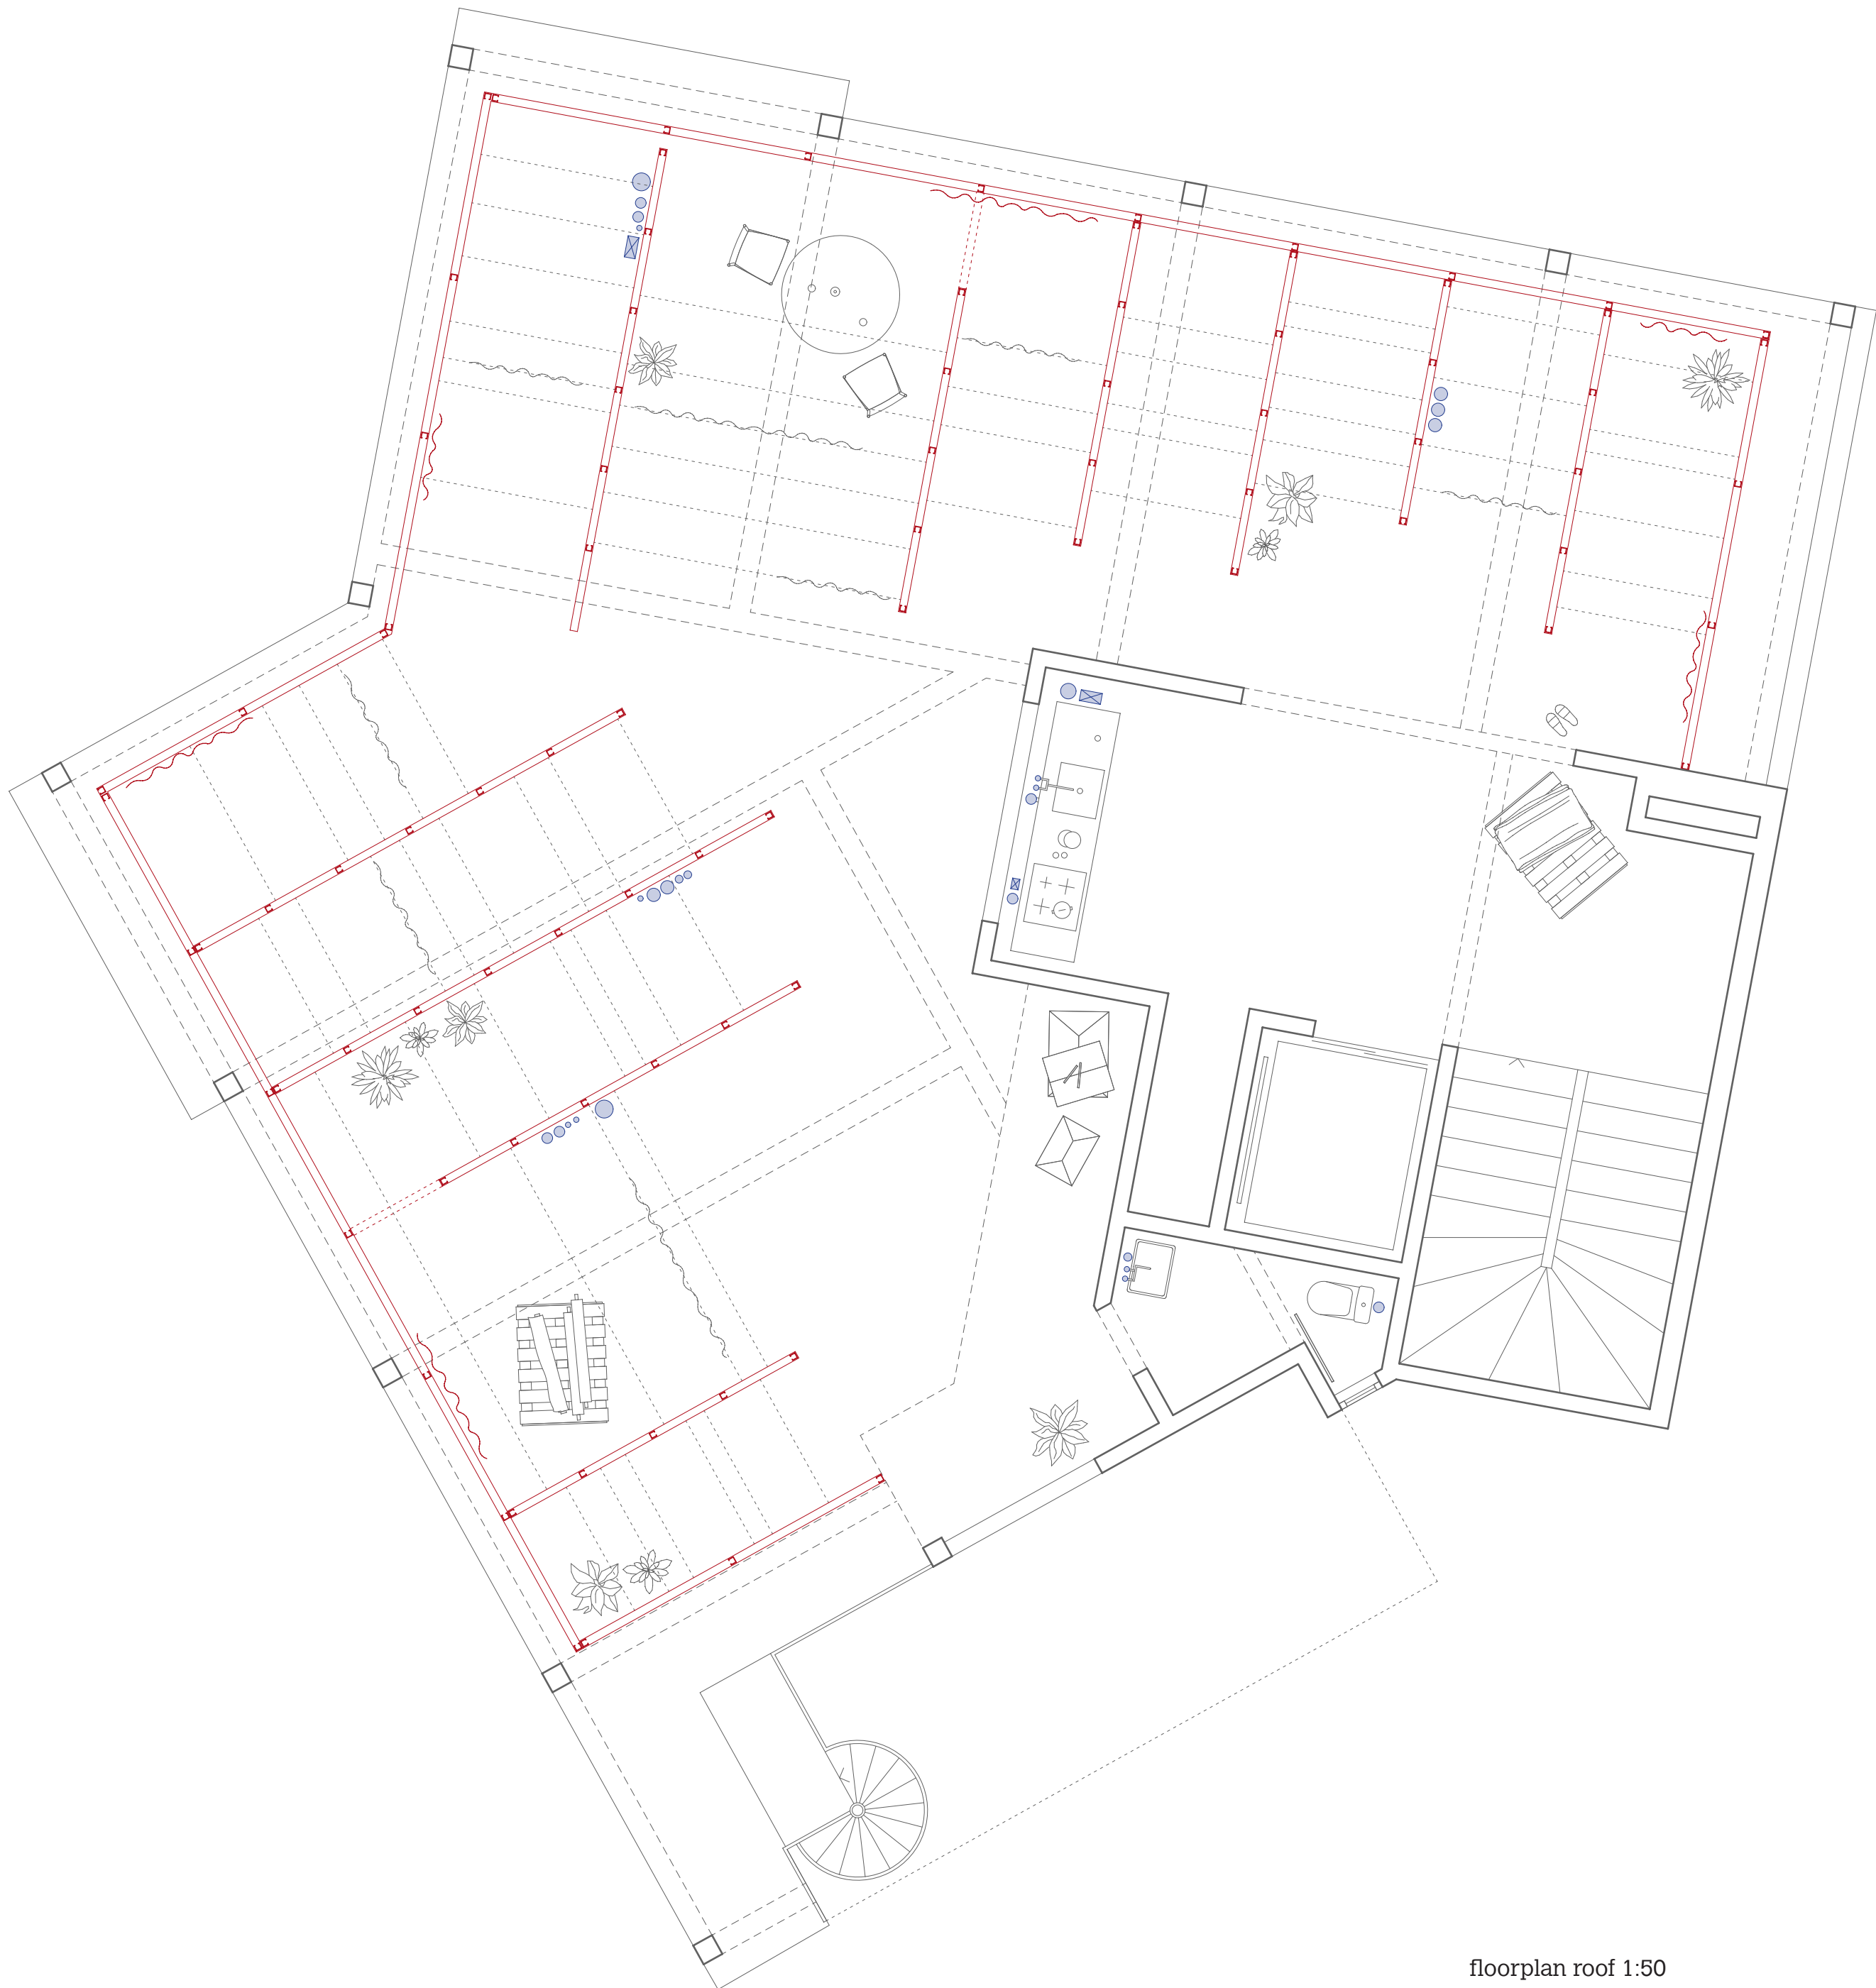

floorplan roof 1:50