



Gewerbe

Buchhaus

Wohnen









Theodor-Yorck-Straße

Buchhaus



Stuka +19,20
DE FF Grundsatz +18,60
UK Decke +17,91
Stuka +16,00
DE FF +15,40
UK Decke +14,71
DE FF +12,20
UK Abhangende +11,17
DE FF +8,00
UK Abhangende +7,17
DE FF +6,00
UK FF +0,00
UK Abhangende +3,17

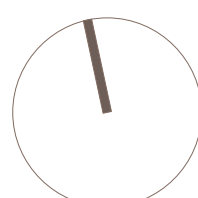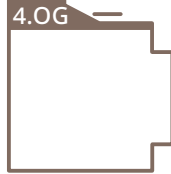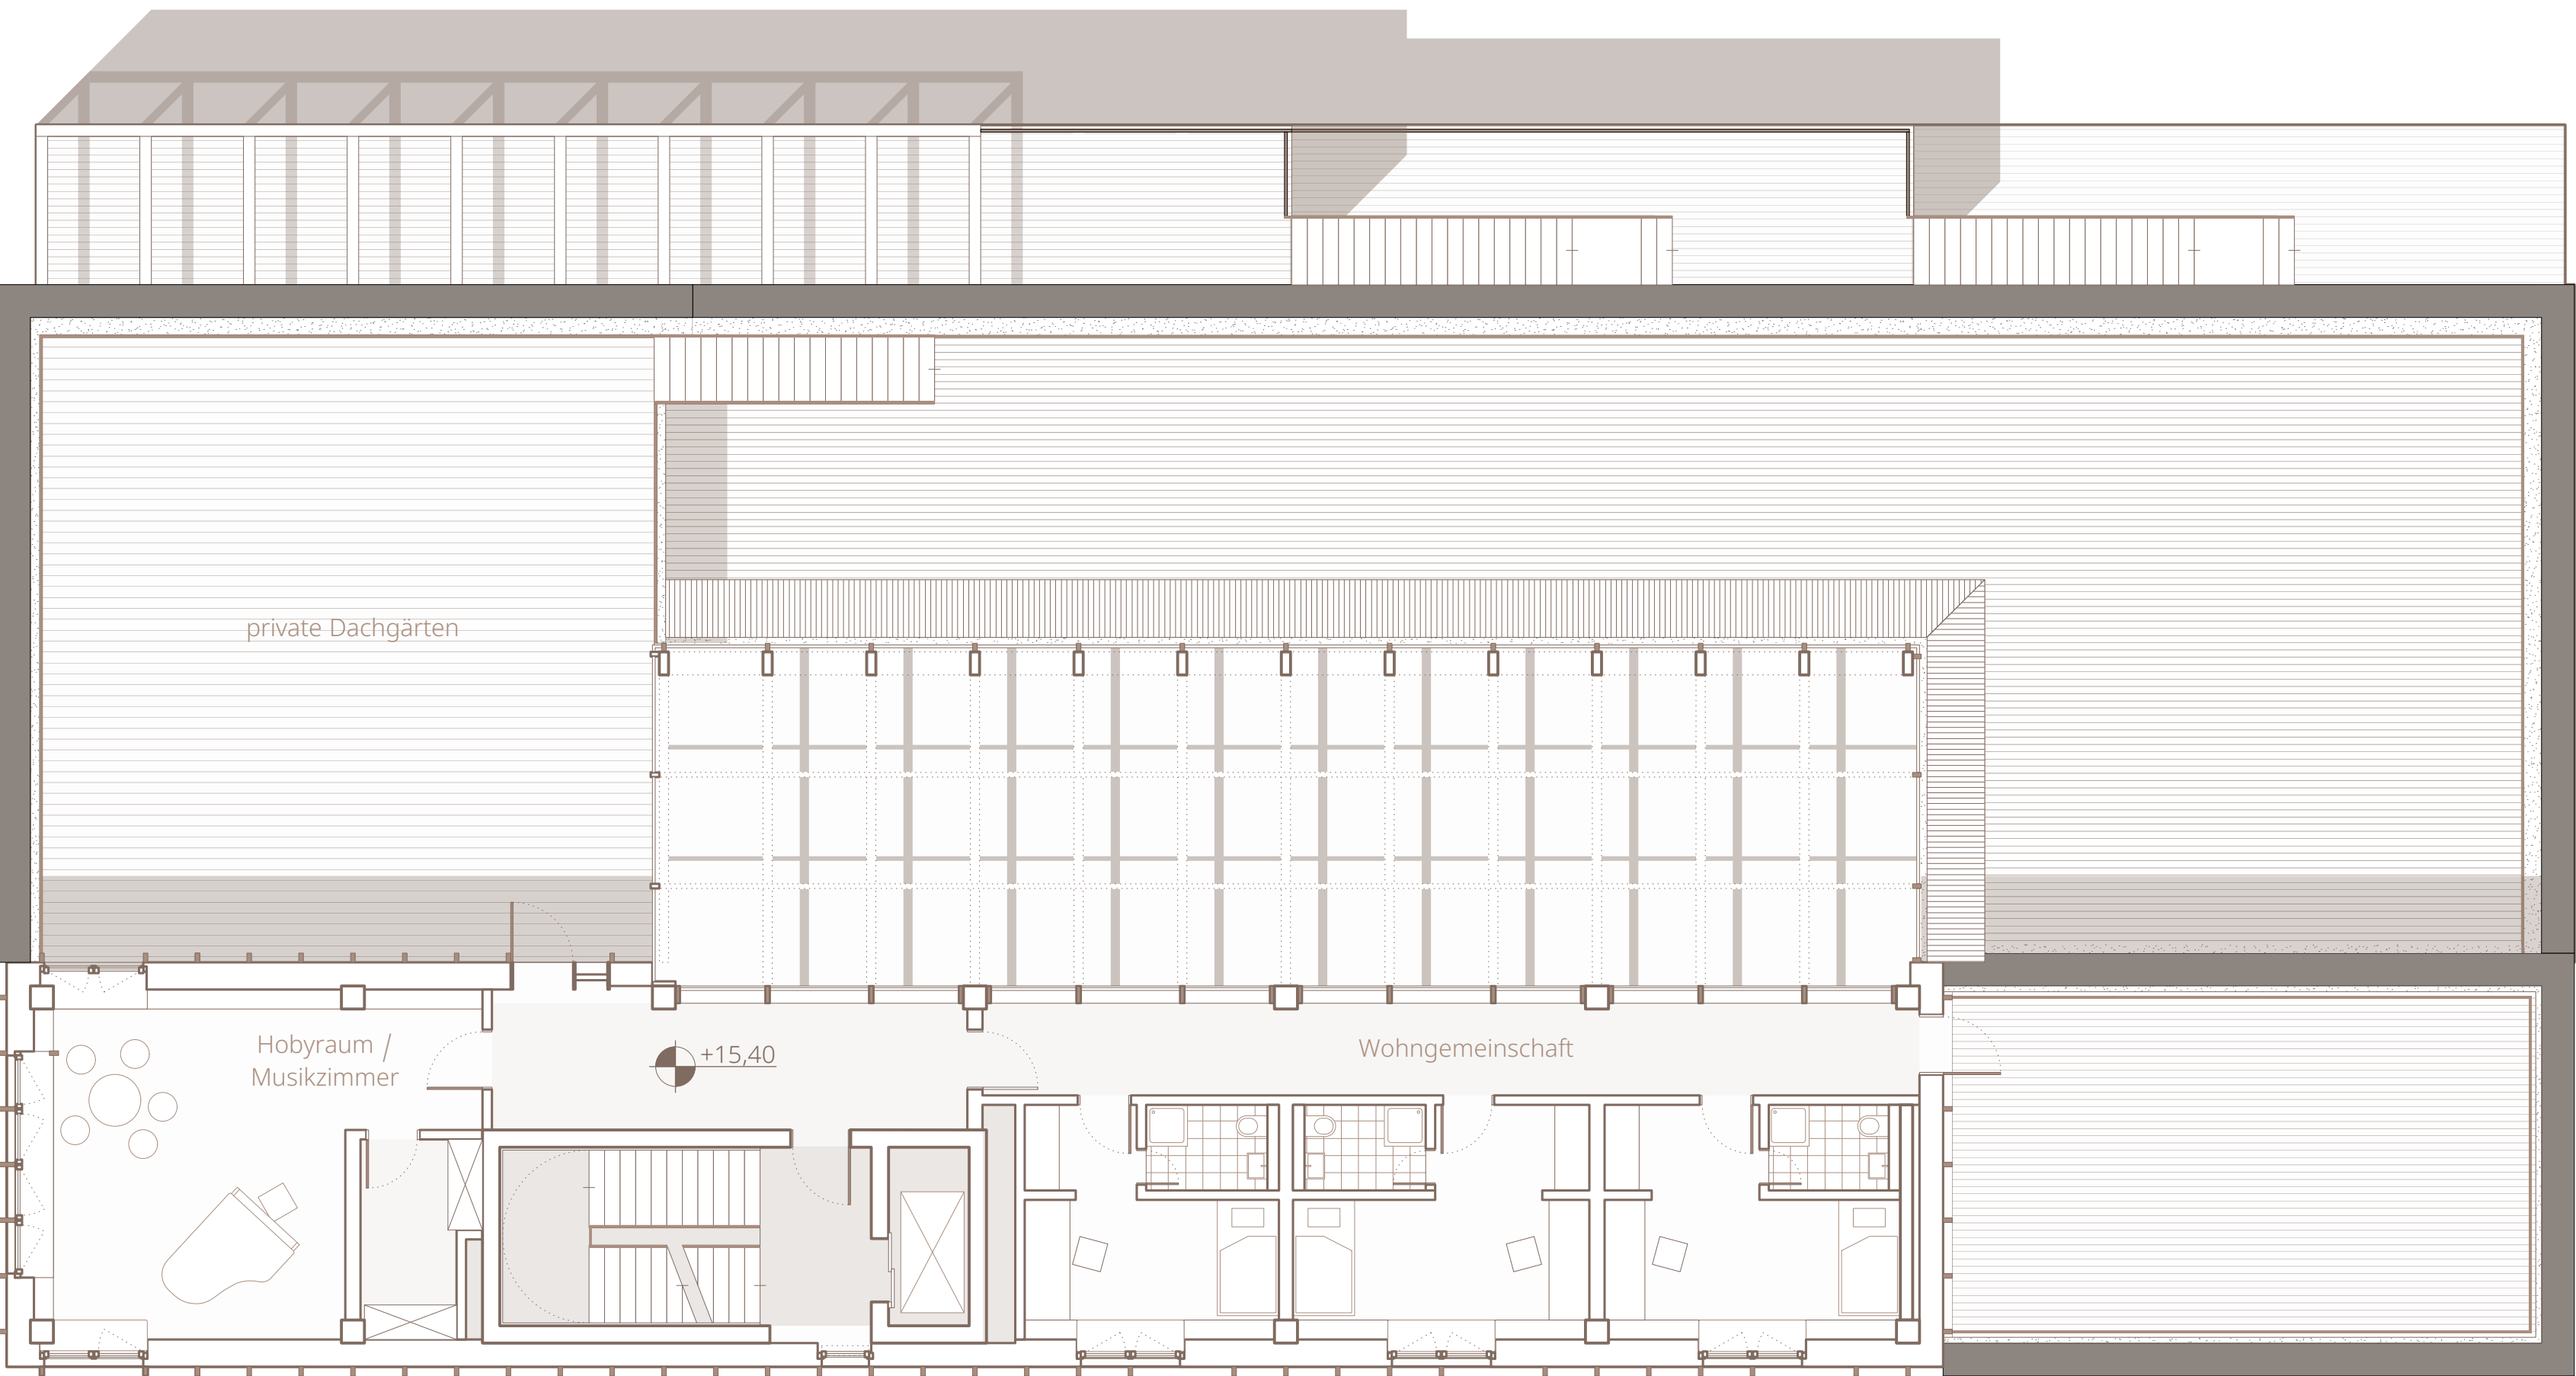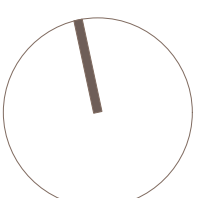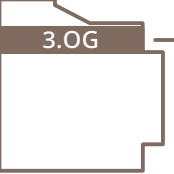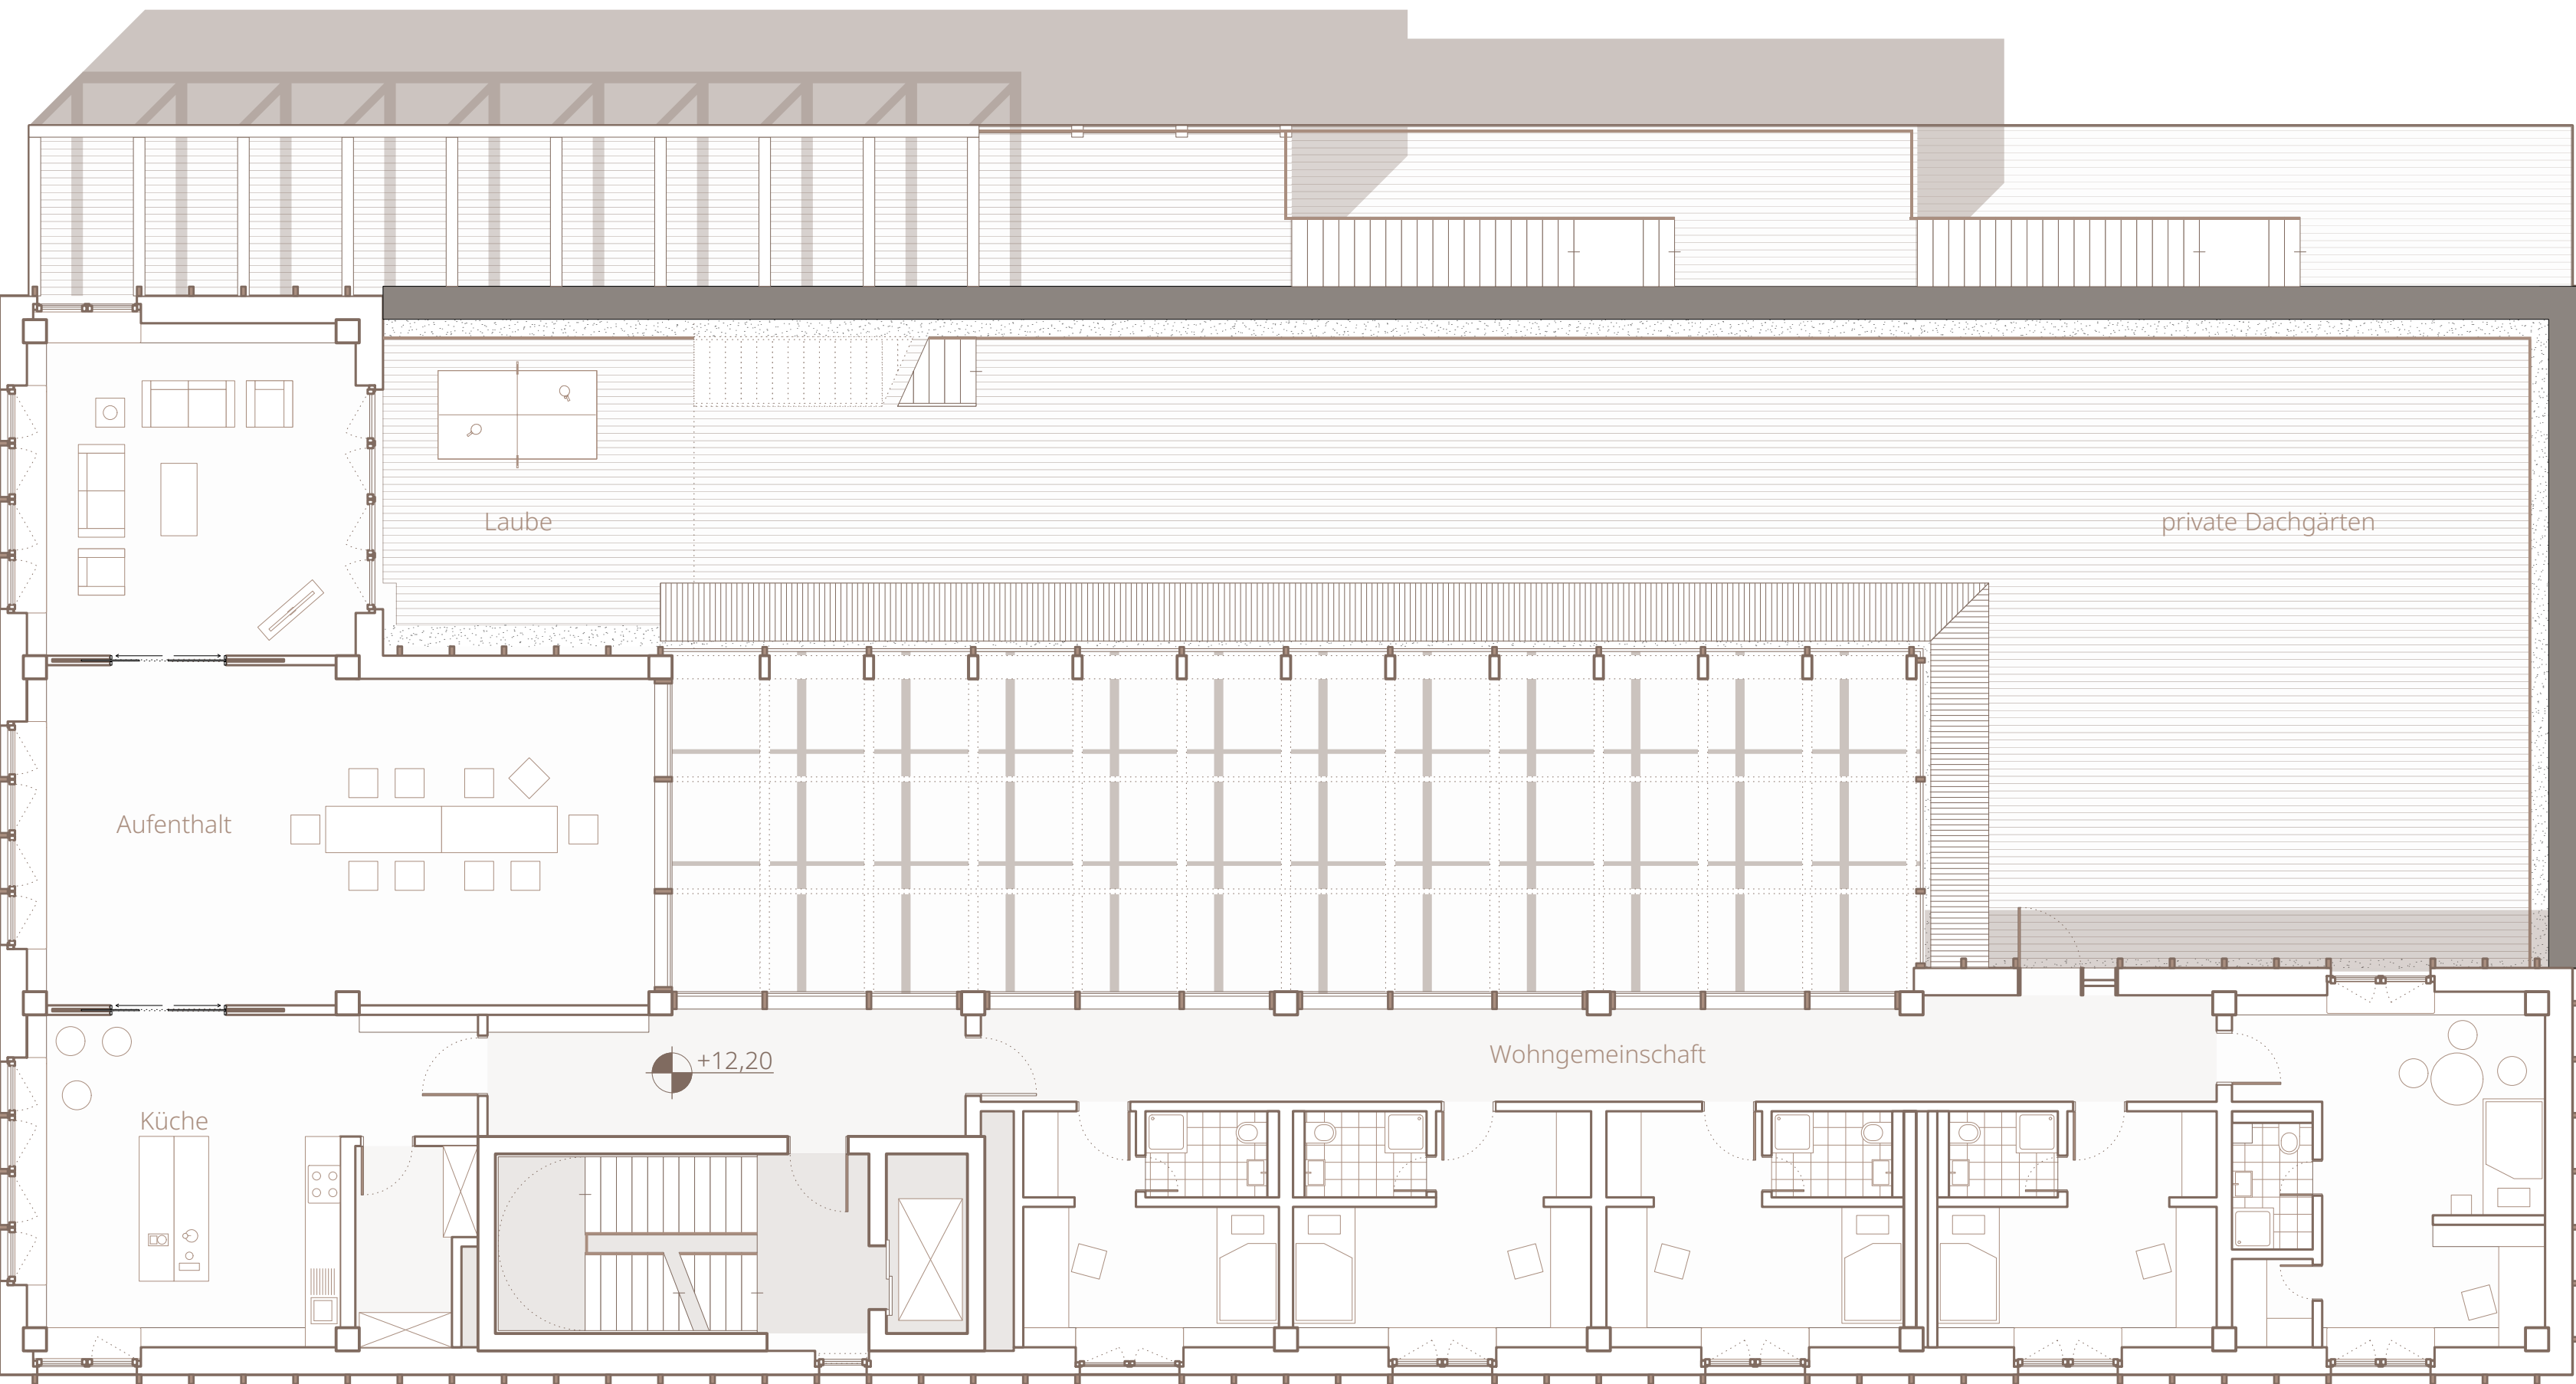

1:100

