


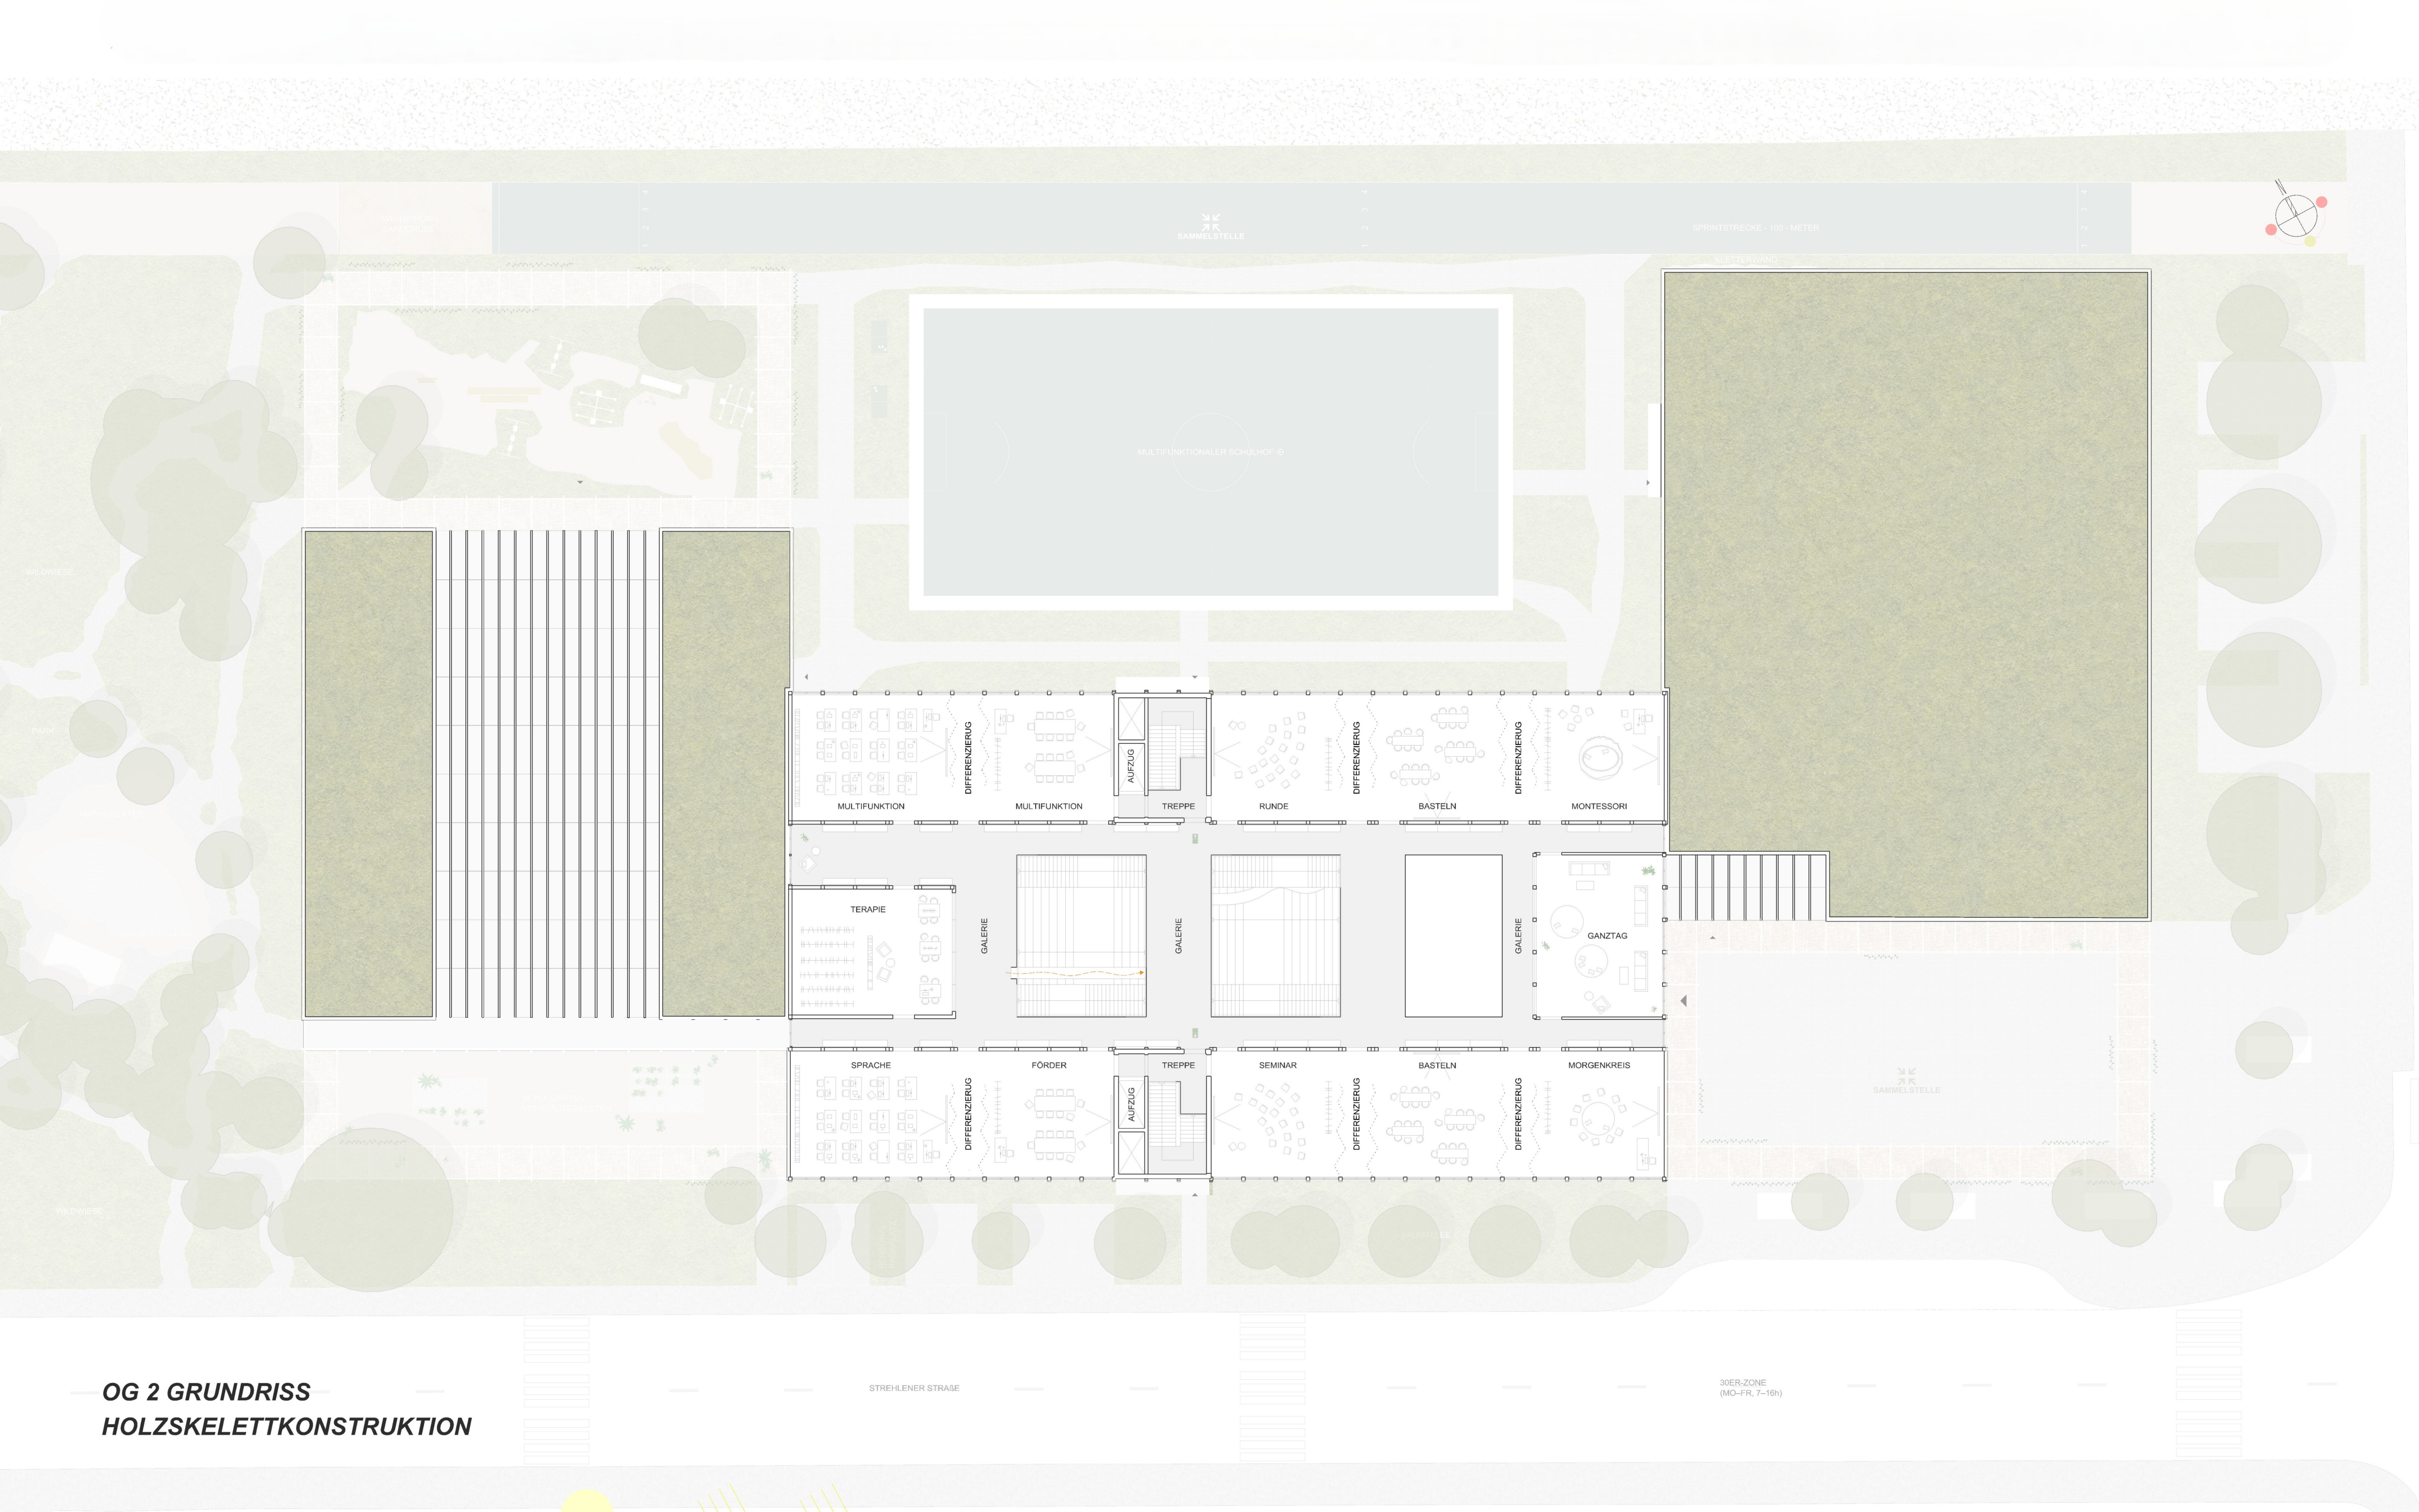

OG 2 GRUNDRISS
HOLZSKELETTKONSTRUKTION

STREHLER STRASSE

30ER-ZONE
(MO-FR, 7-10h)