


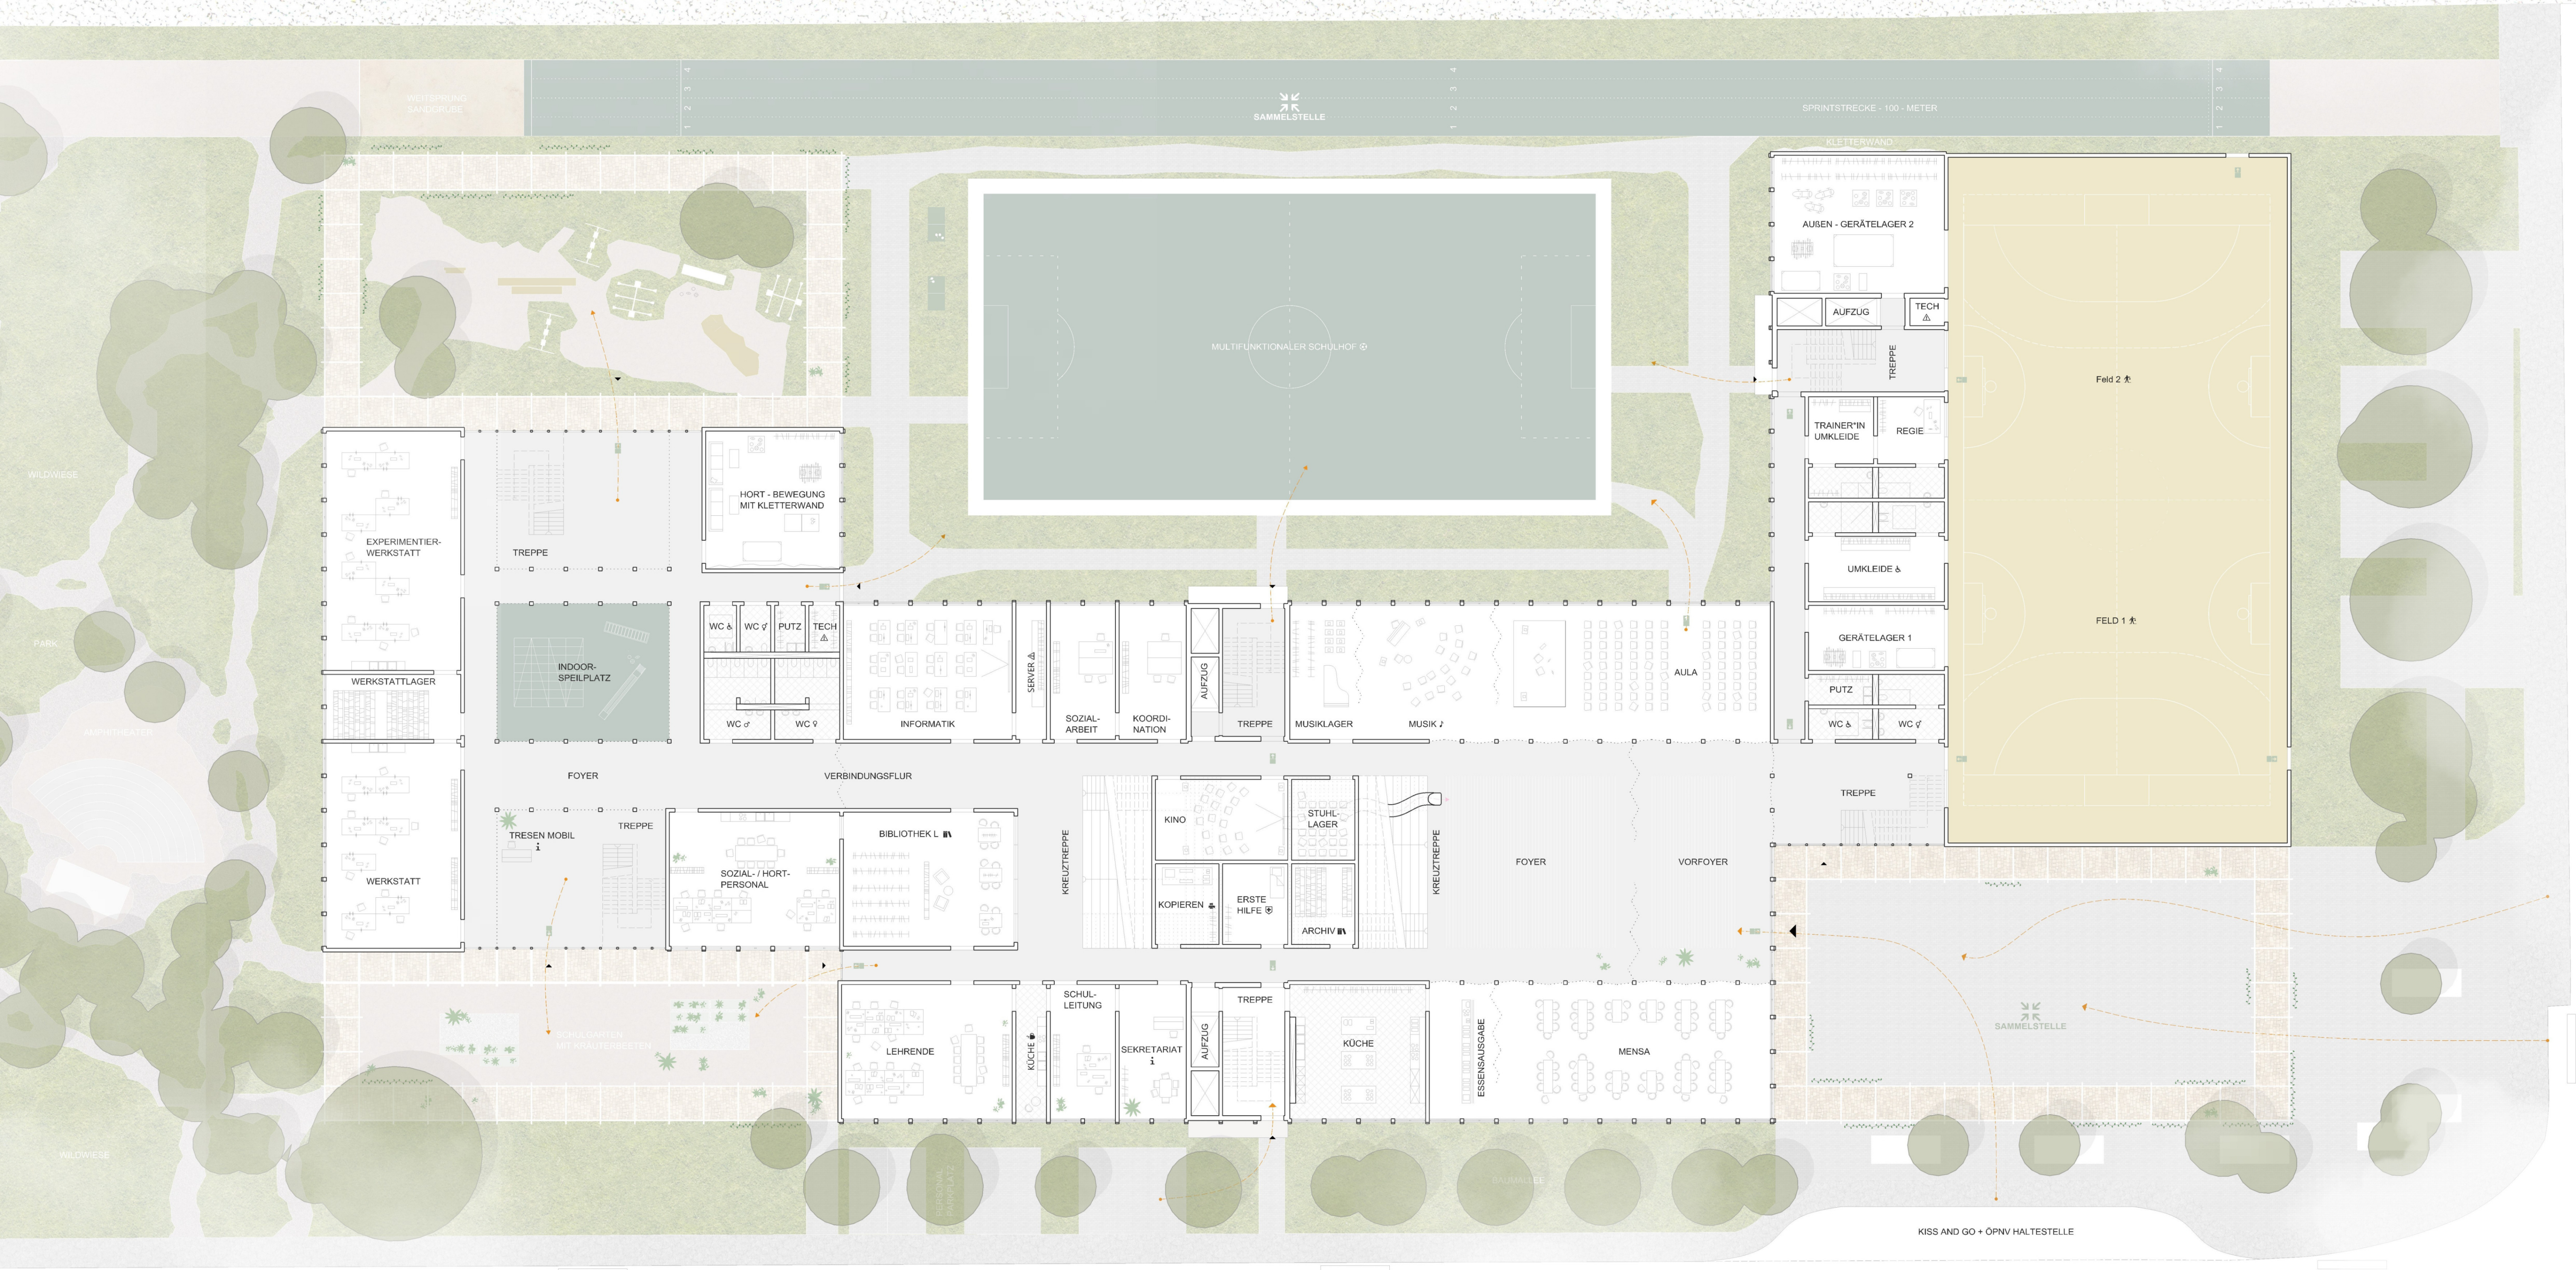

EG GRUNDRISS STAHLBETON

STREHLER STRASSE

30ER-ZONE
(MO-FR, 7-16h)