


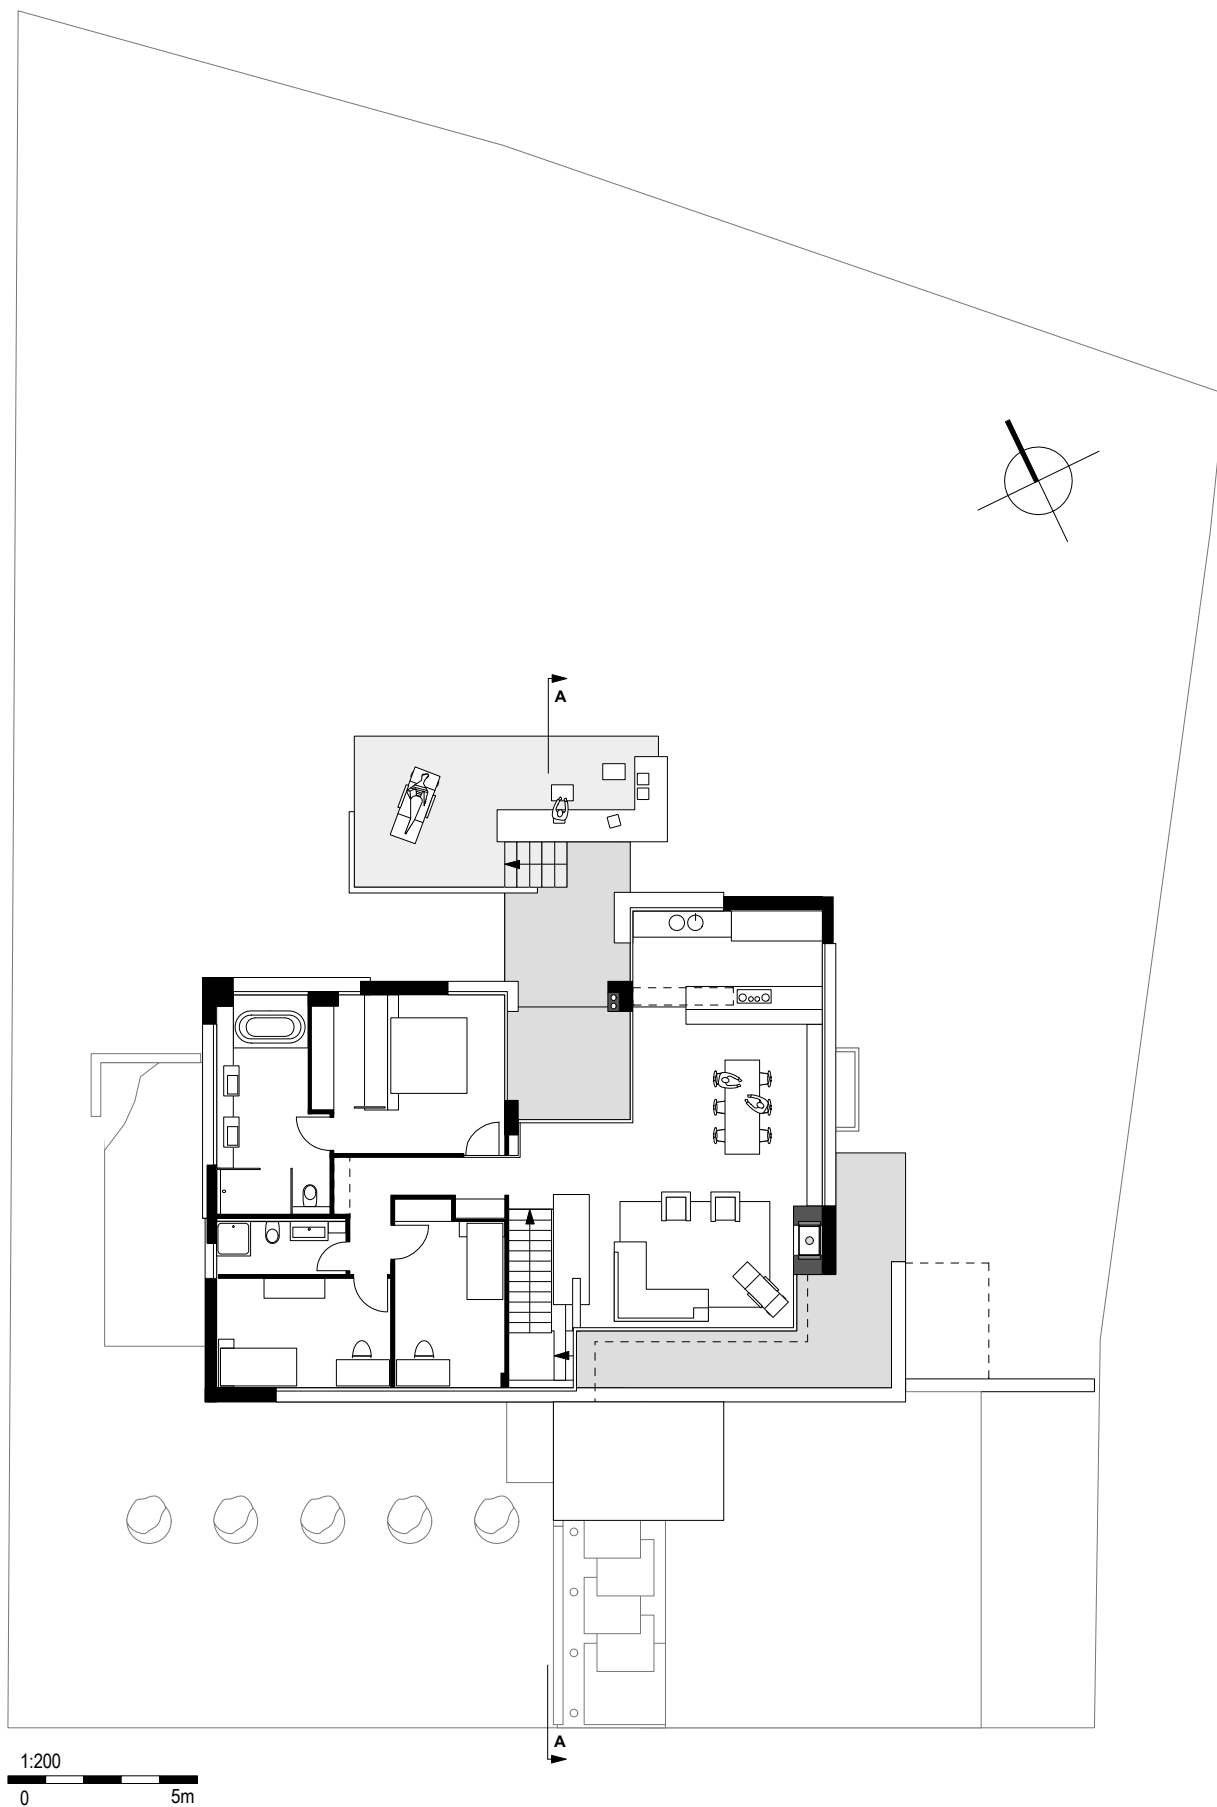

1:200

0 5m

ARCHITEKTEN **LEE
MIR**

Breitscheidstraße 131a | 70176 Stuttgart
T 0711/258 585-0 | F 0711/258 585-10
mail@lee-mir.com | www.lee-mir.com

Villa in den Weinbergen
Stuttgart-Uhlbach

Grundriss EG

M 1:200