
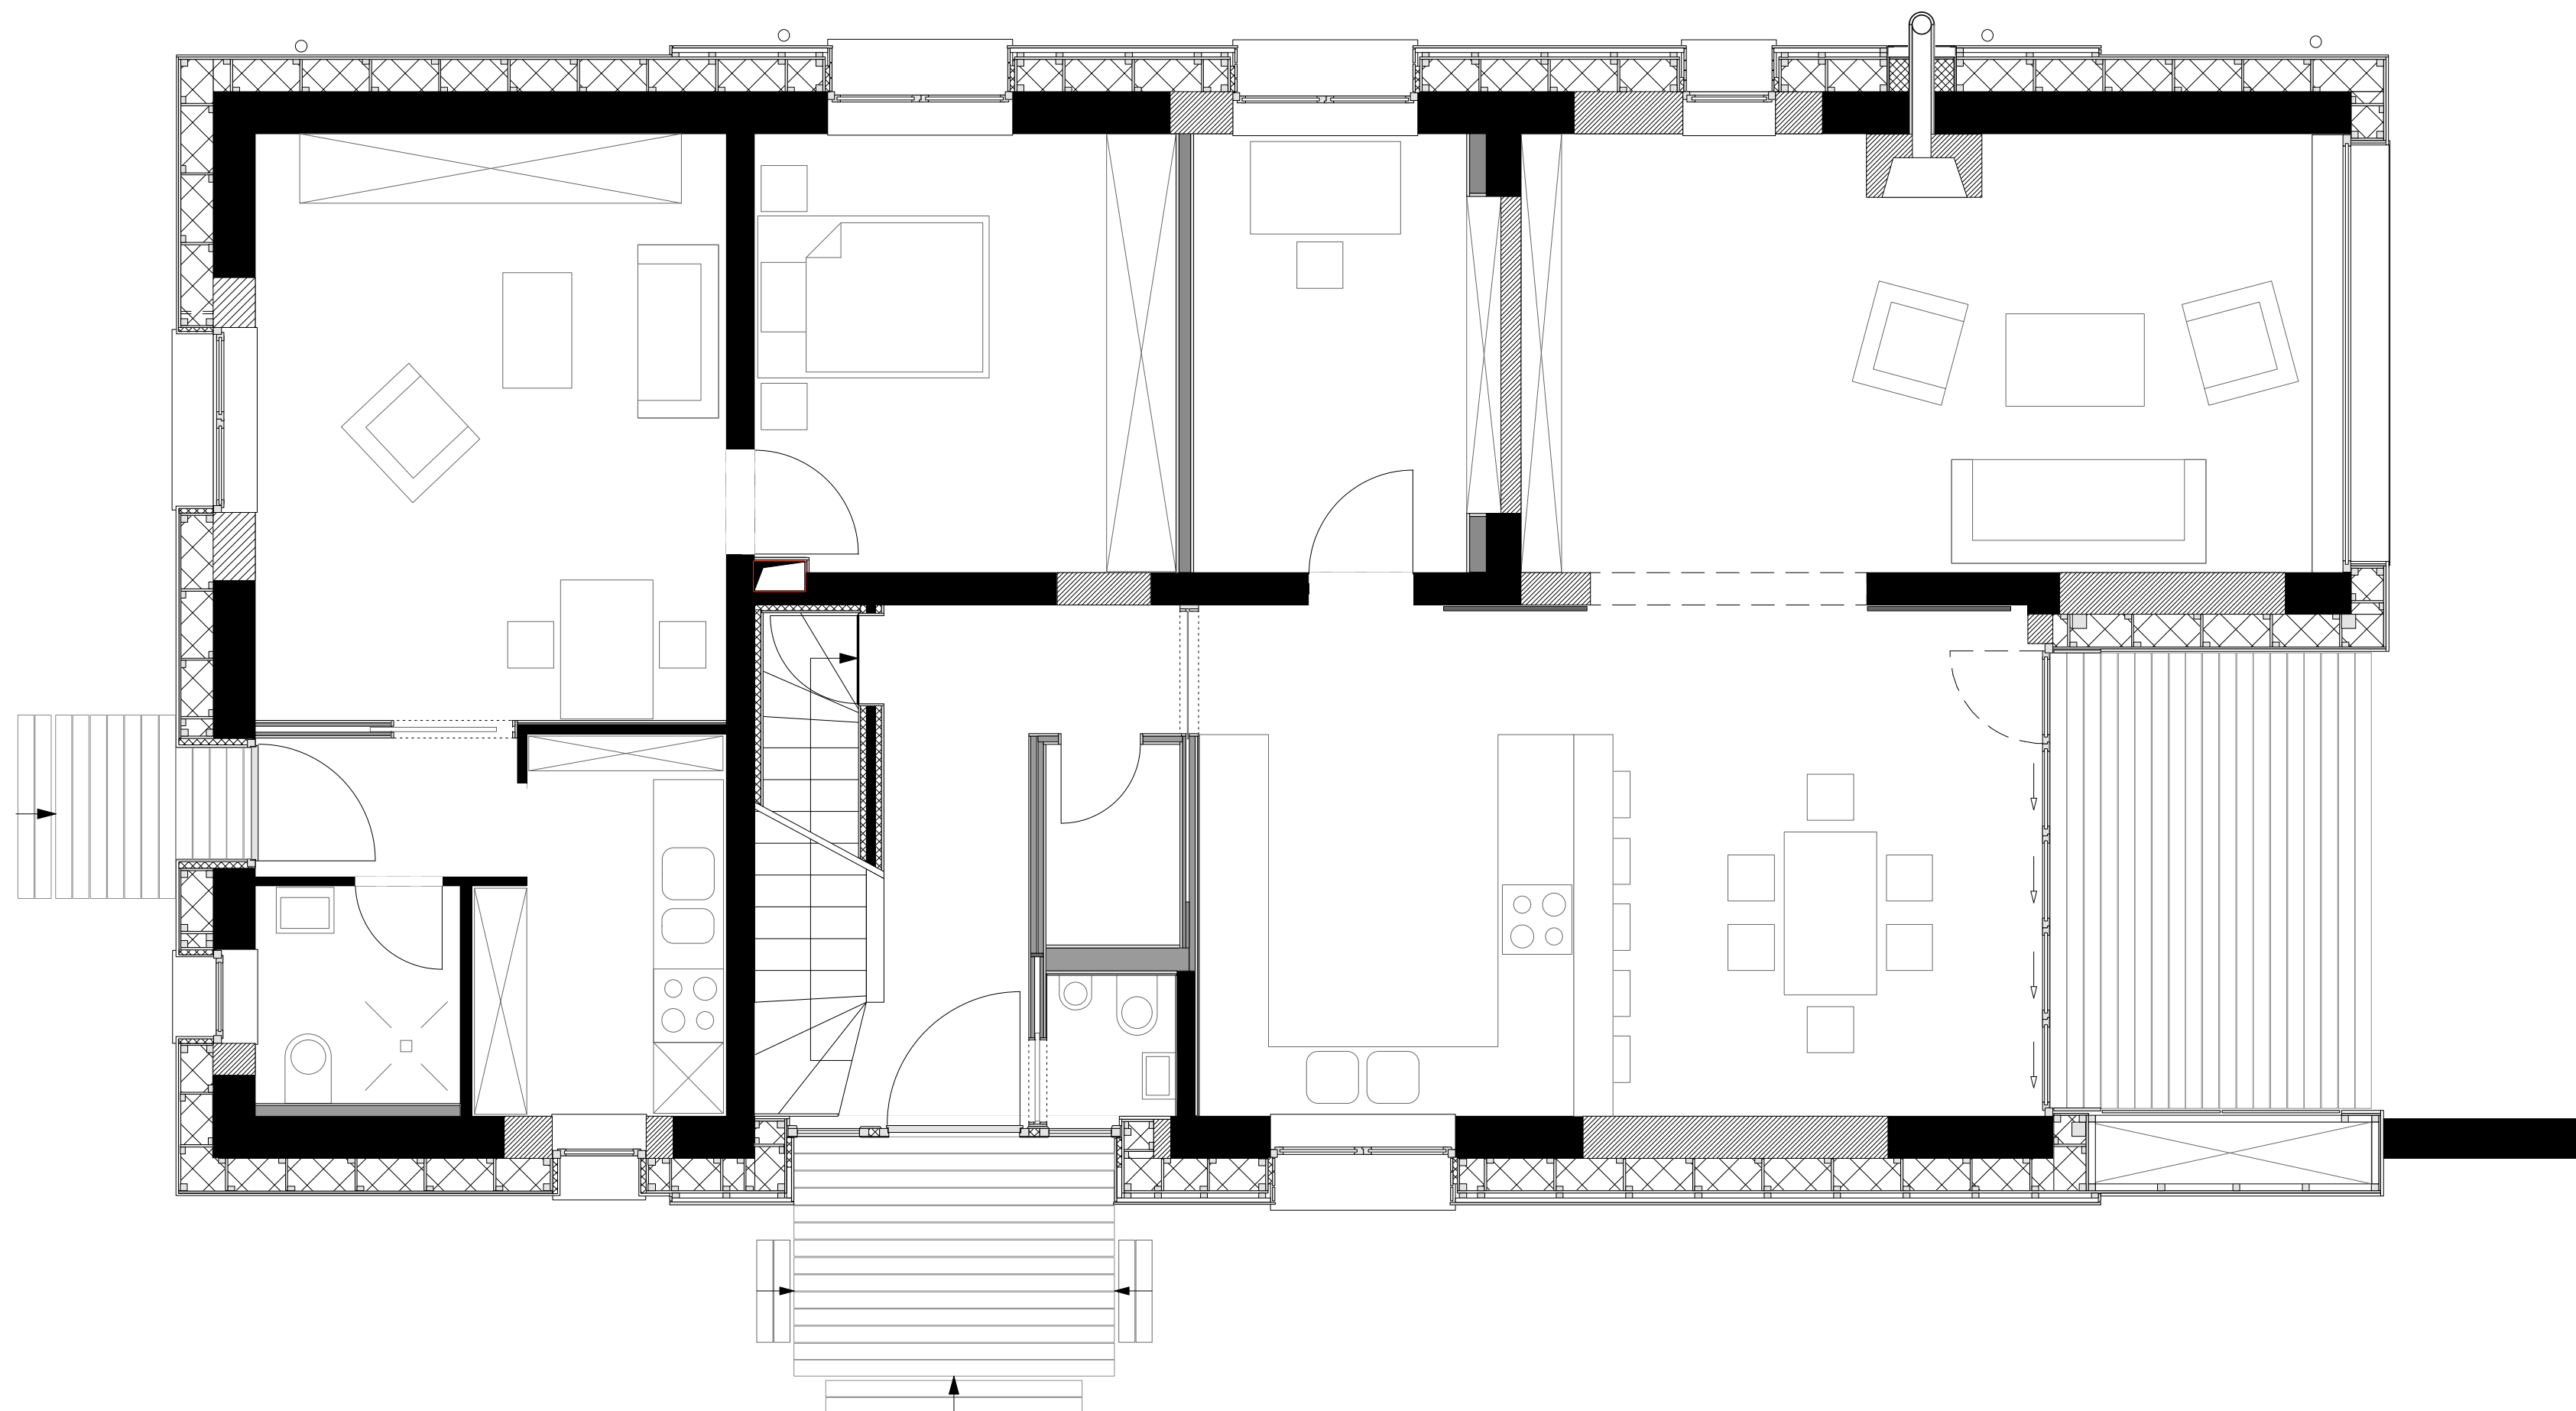


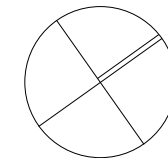

0 1 m 5 m

Roswag & Jankowski Architekten