



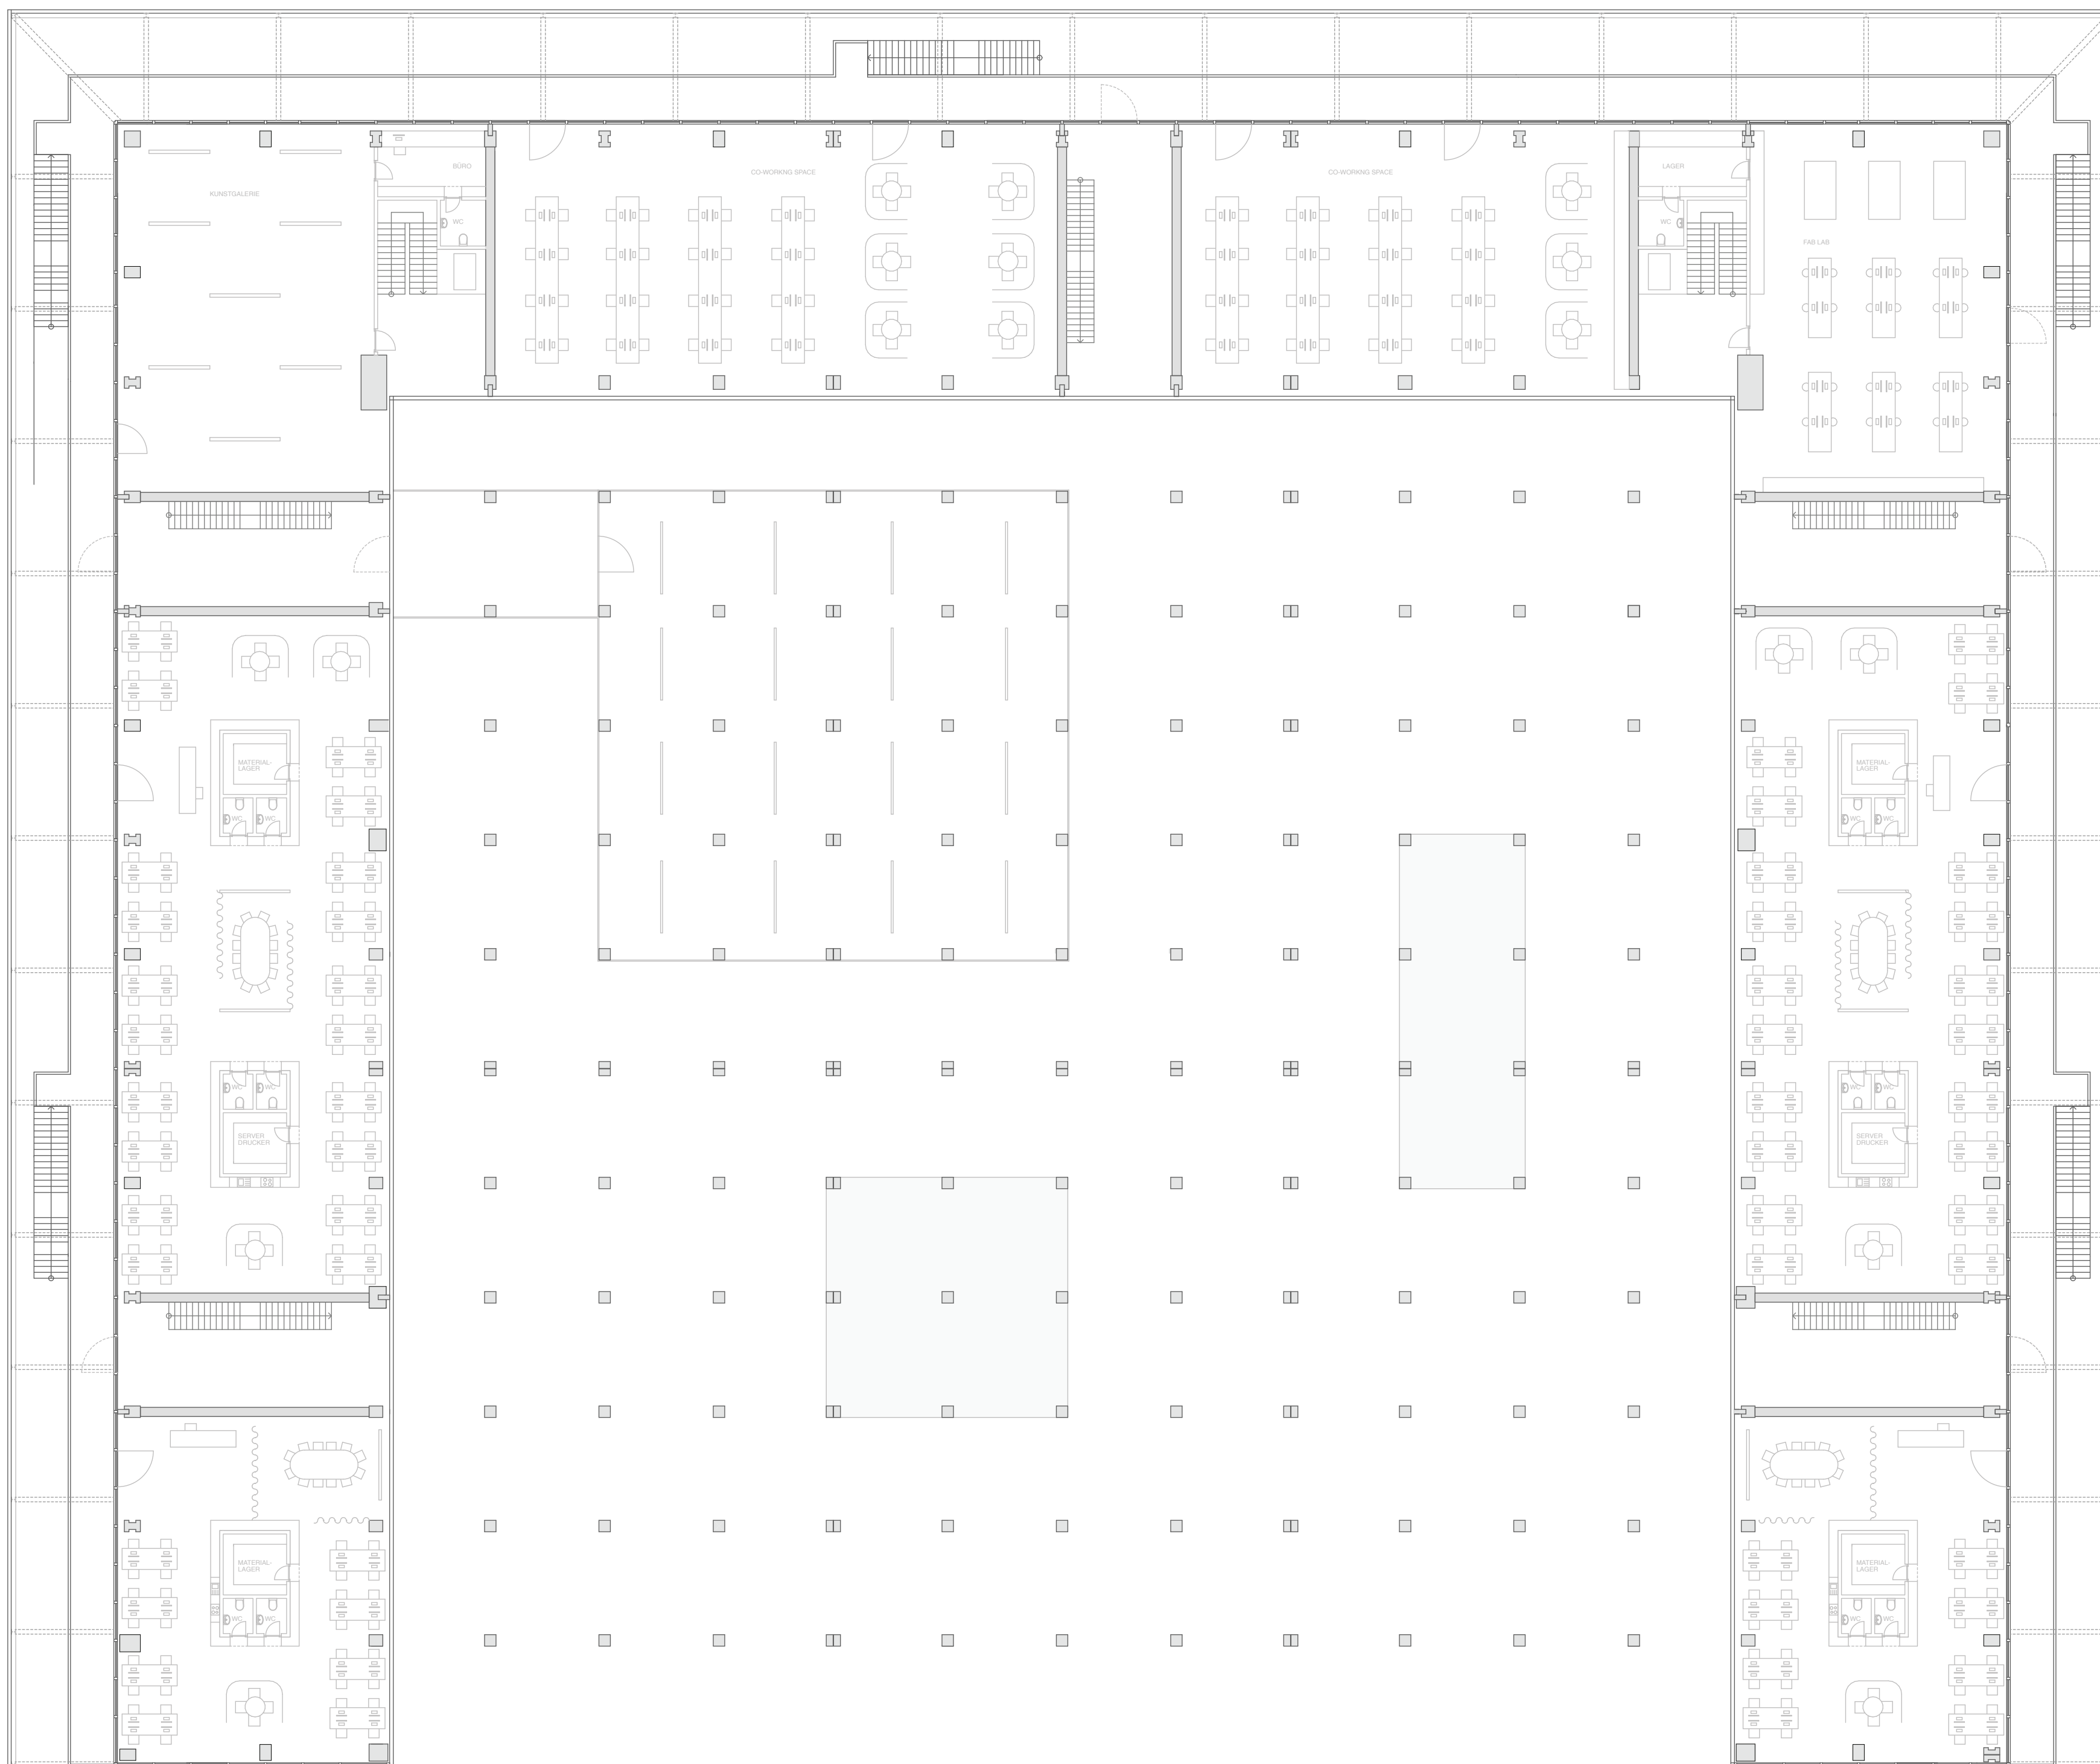

CR1.0G M 1:200

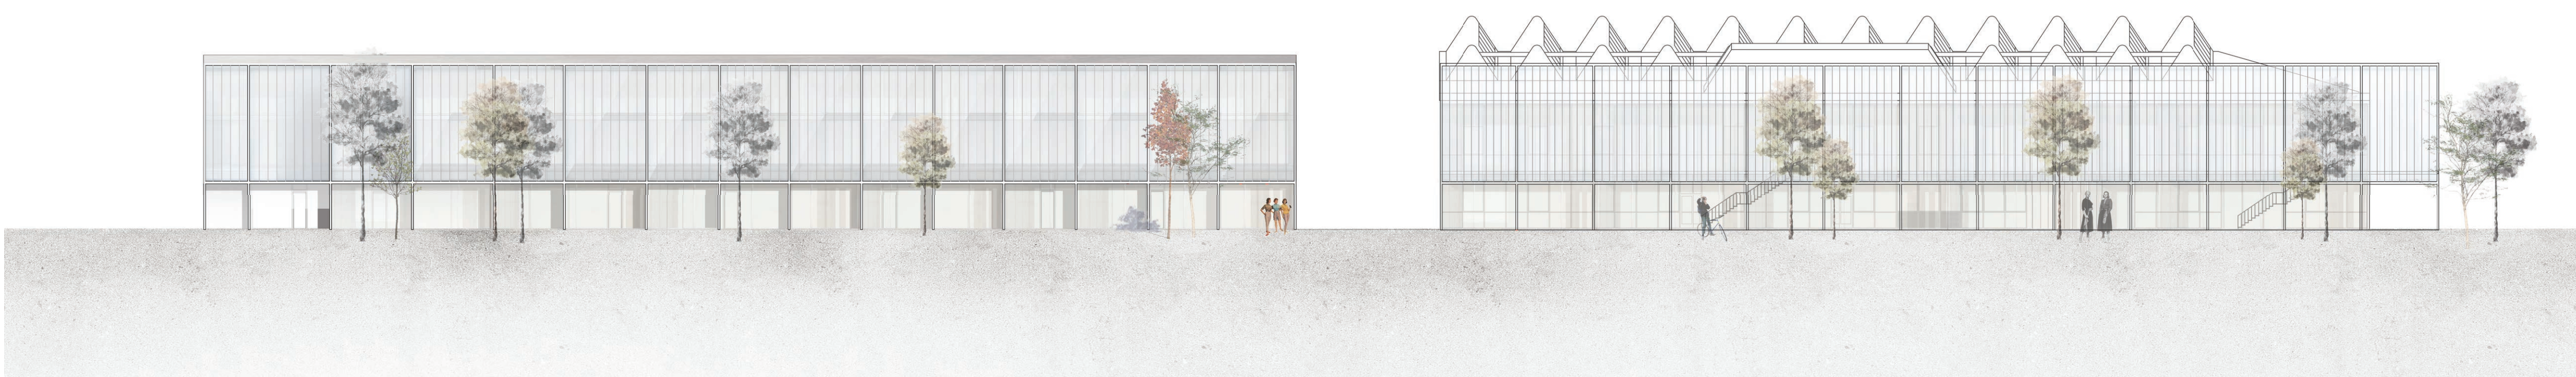

ANSICHT OST M 1:300