


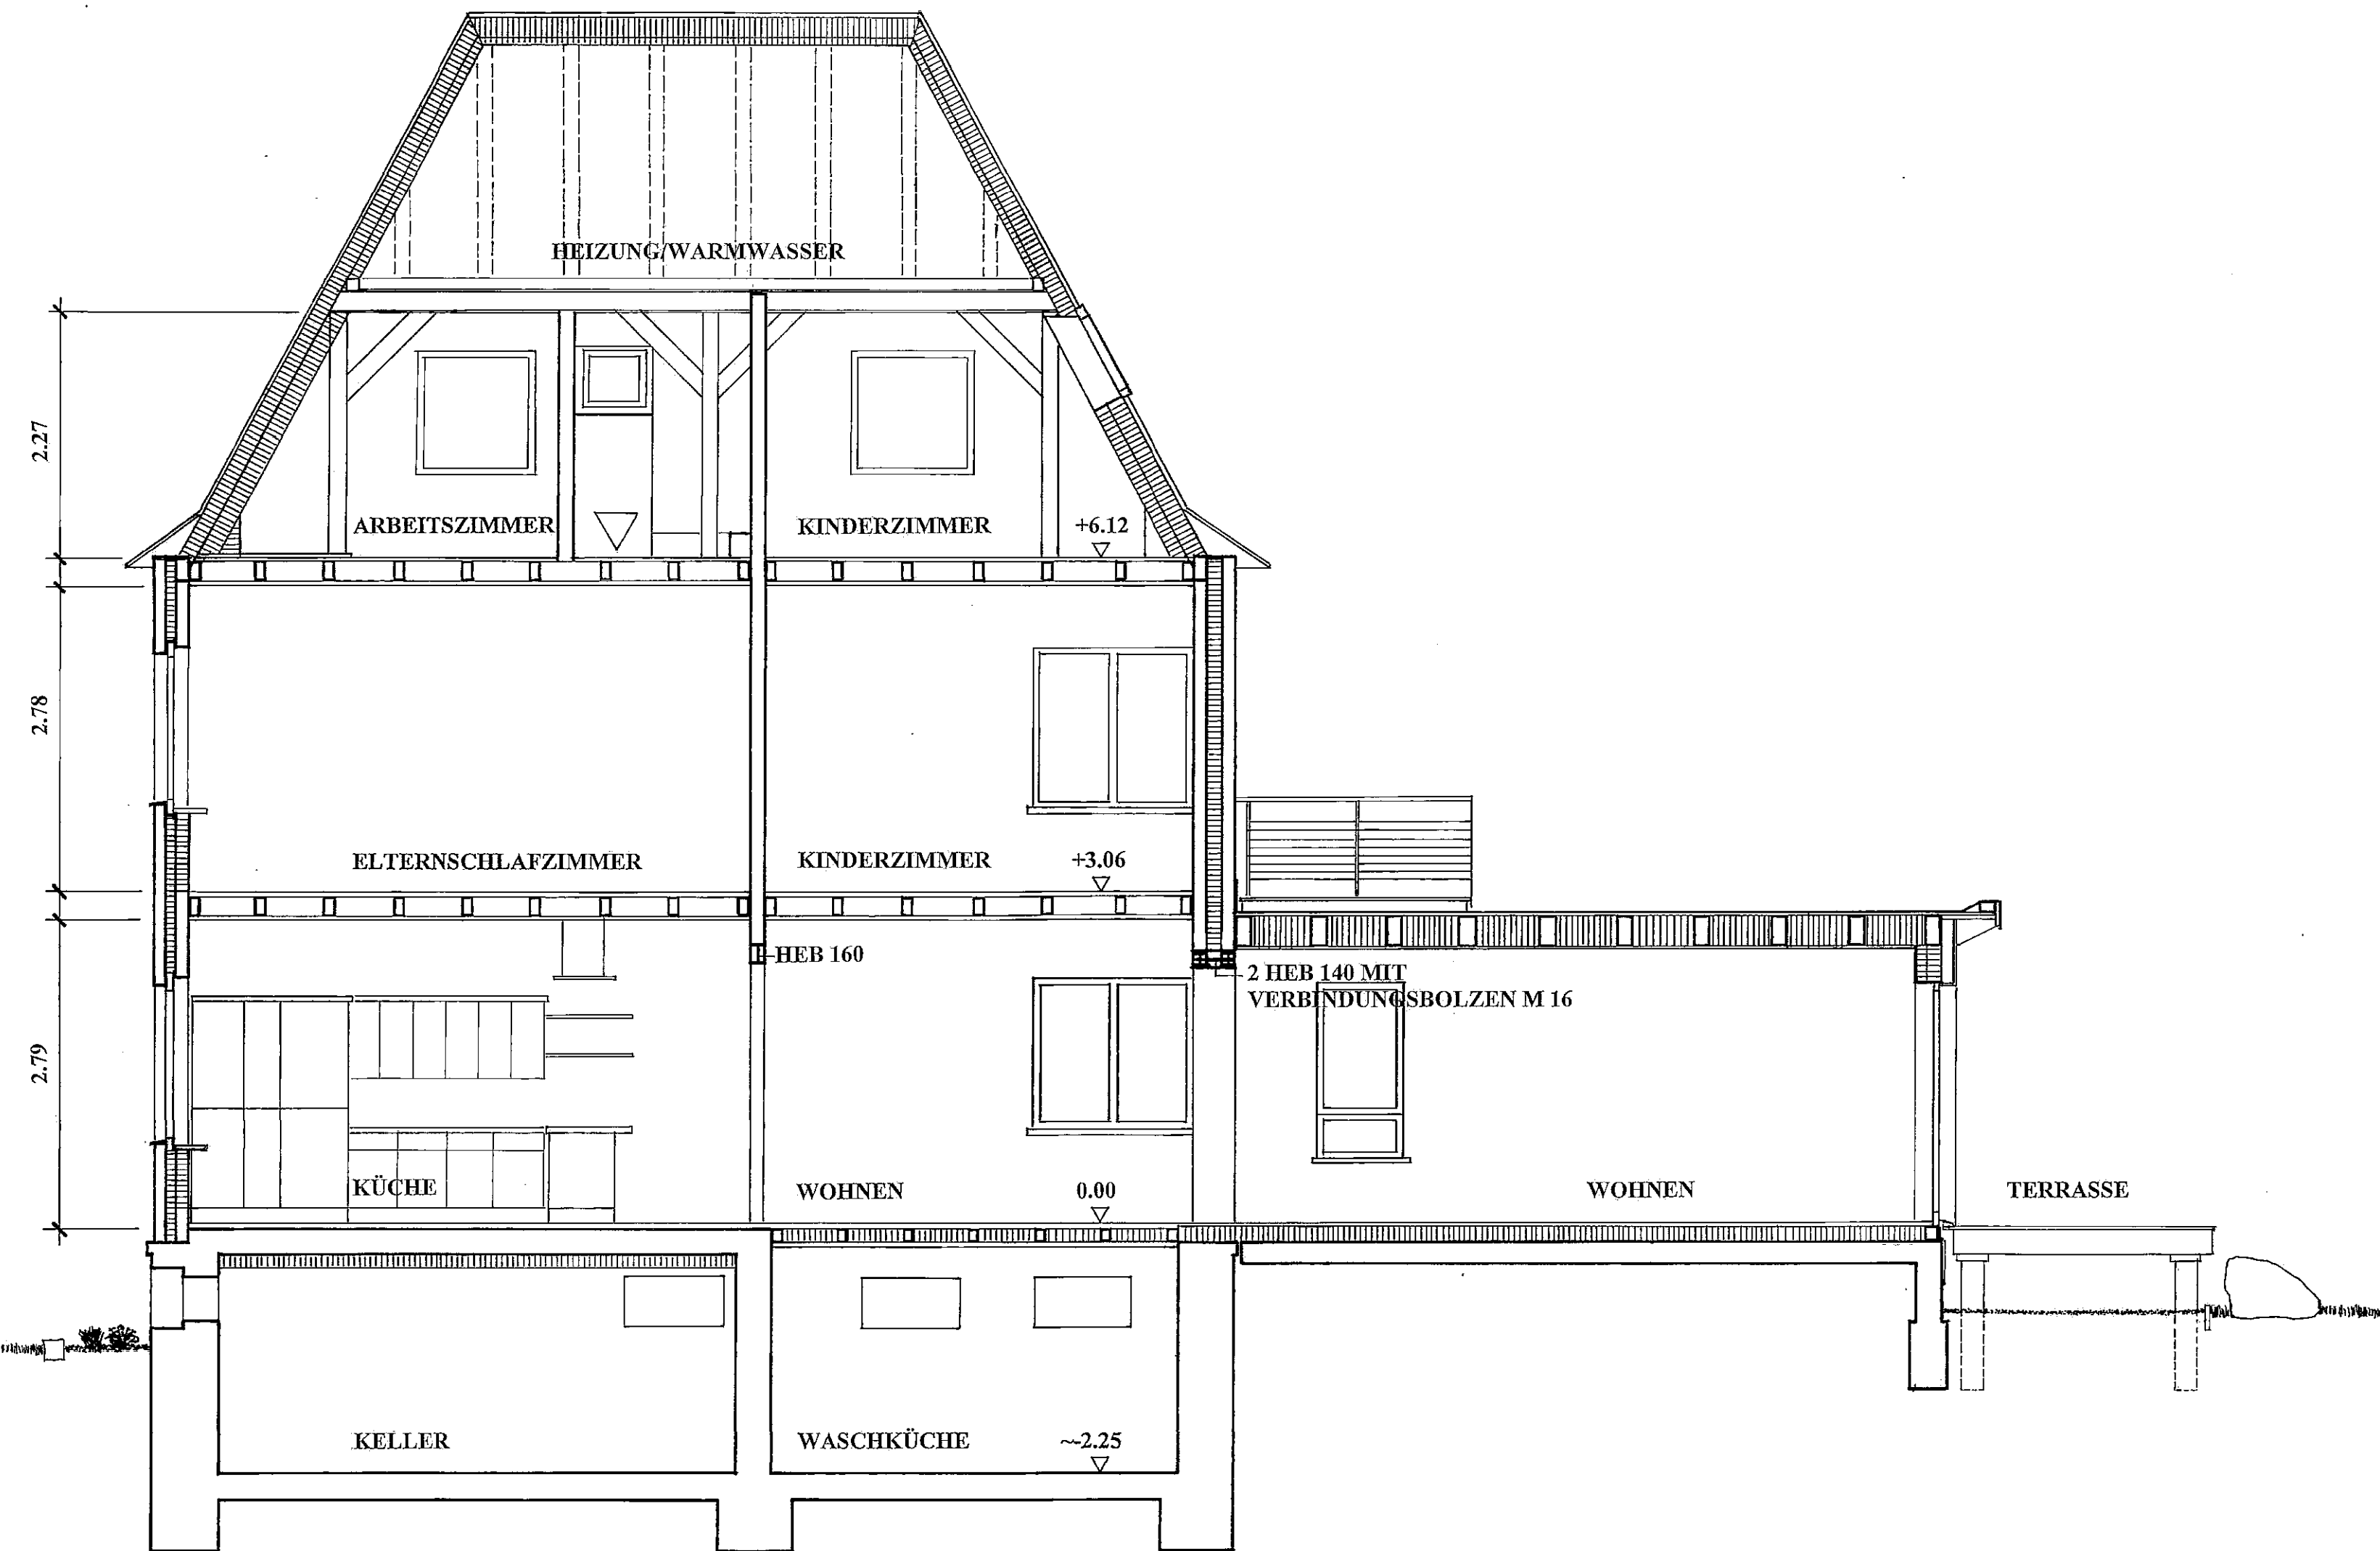

SCHNITT 1-1 1:50
KILIANSTR. 59, PADERBORN
5. November 2010

