


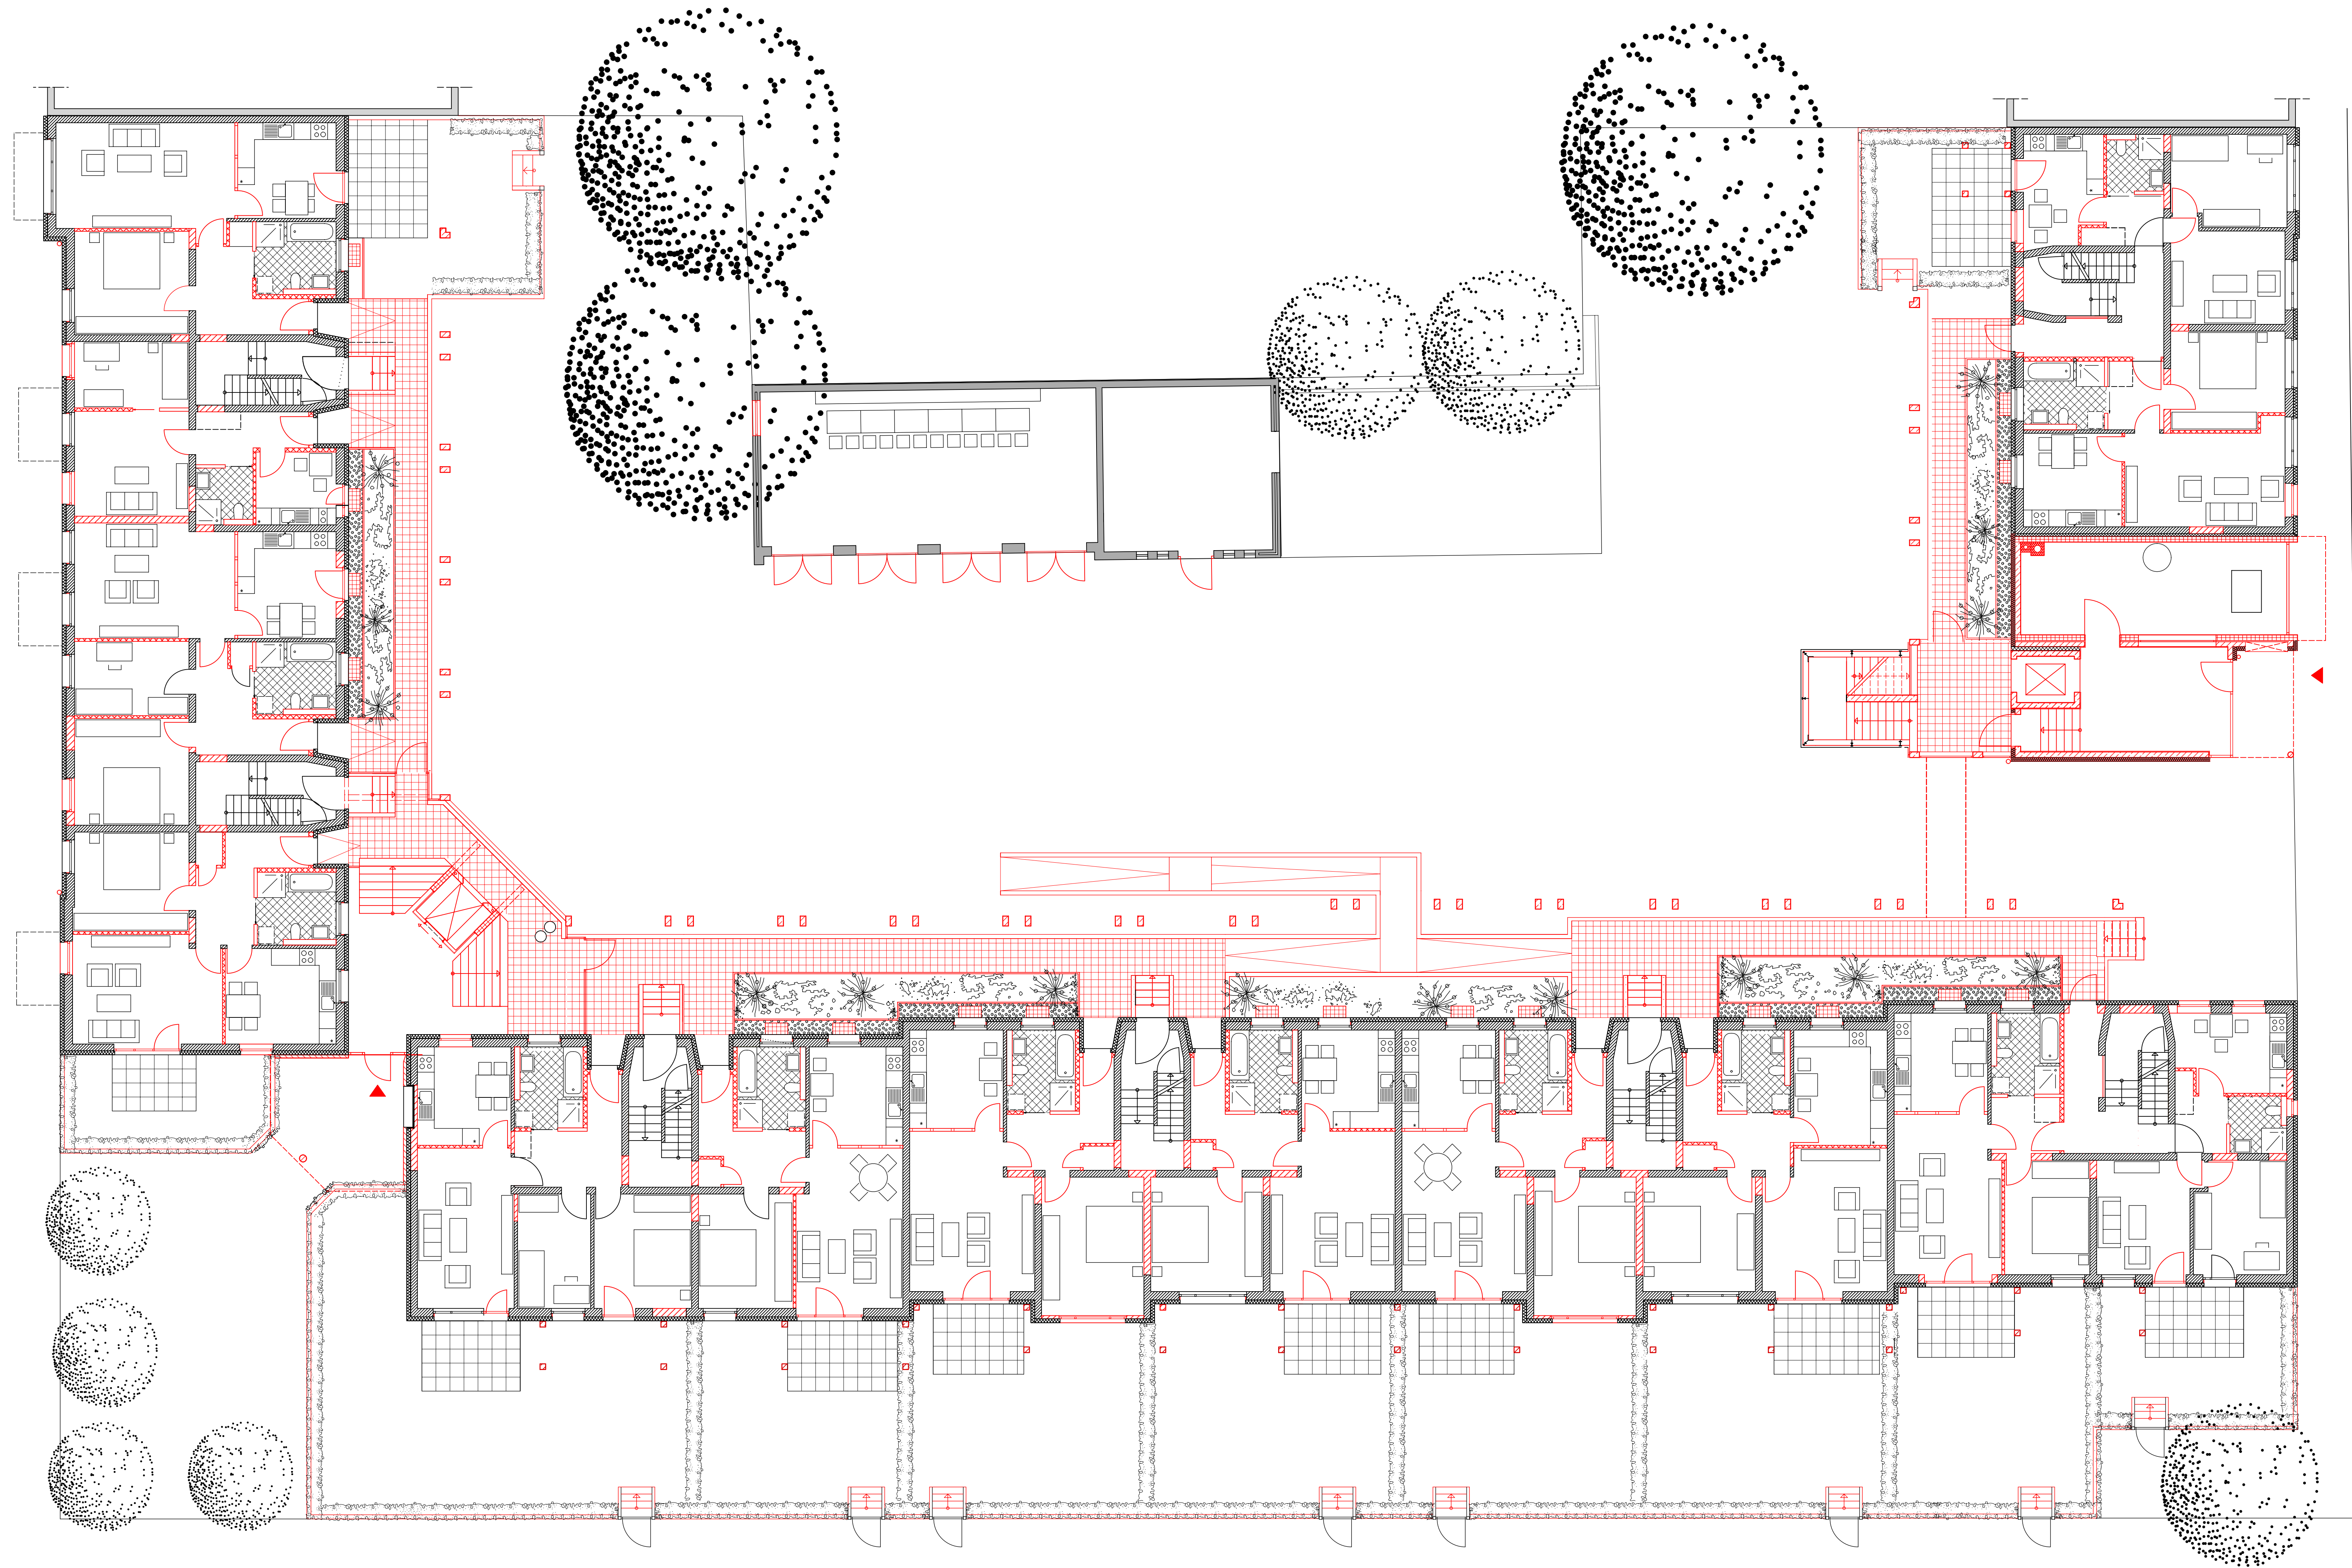

EG Grundriss