



Schnitte M 1:150
Sections 1:150


0 1 2 3 m

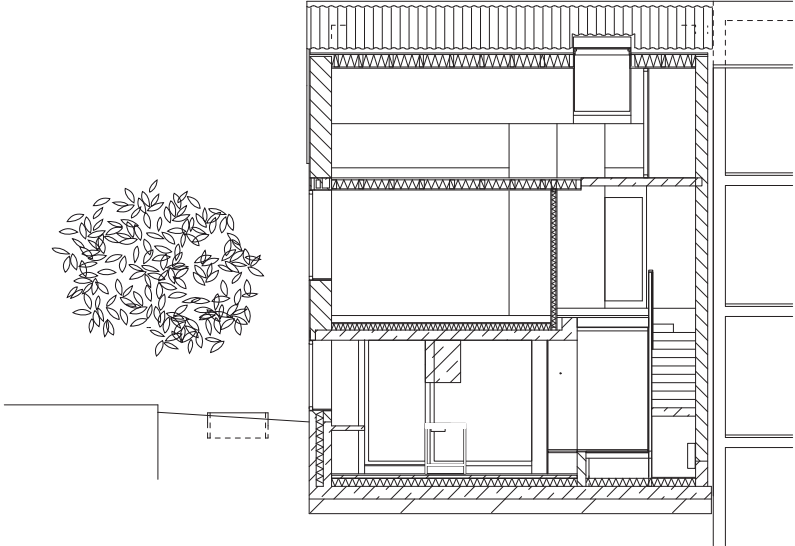

Section

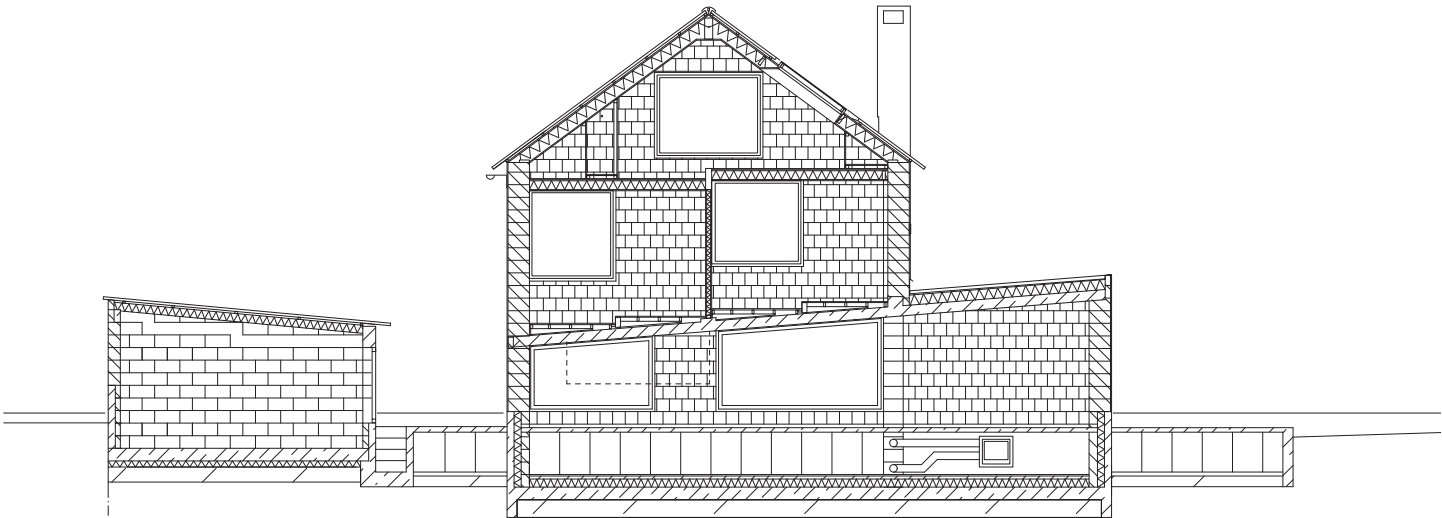

Section

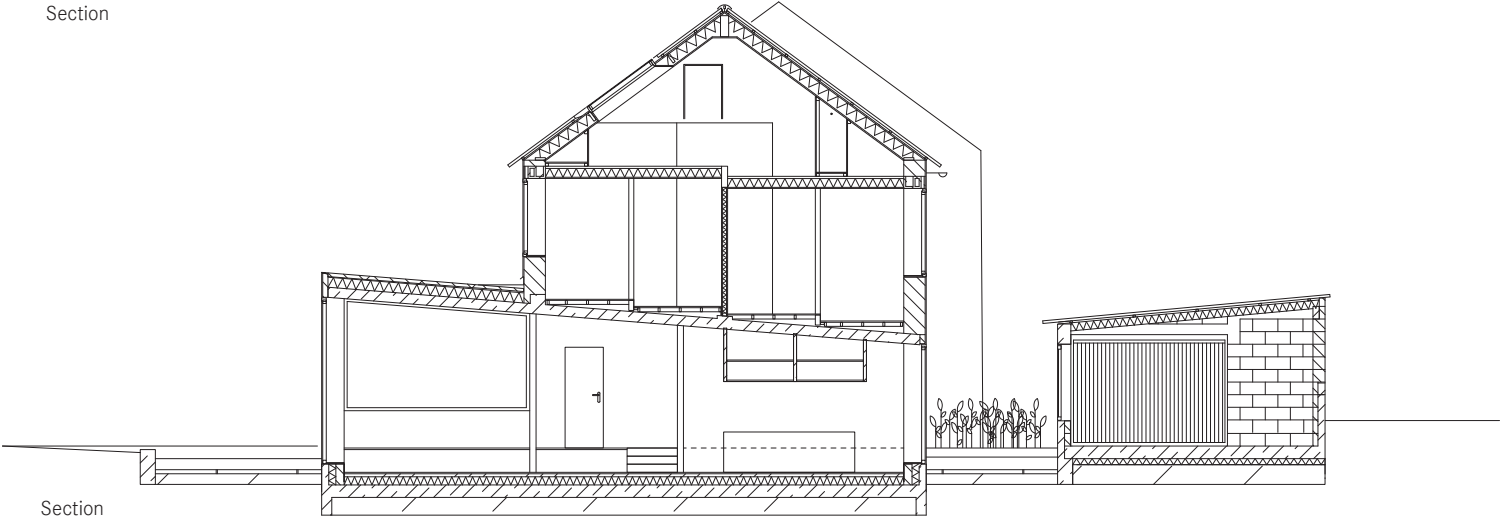

Section