


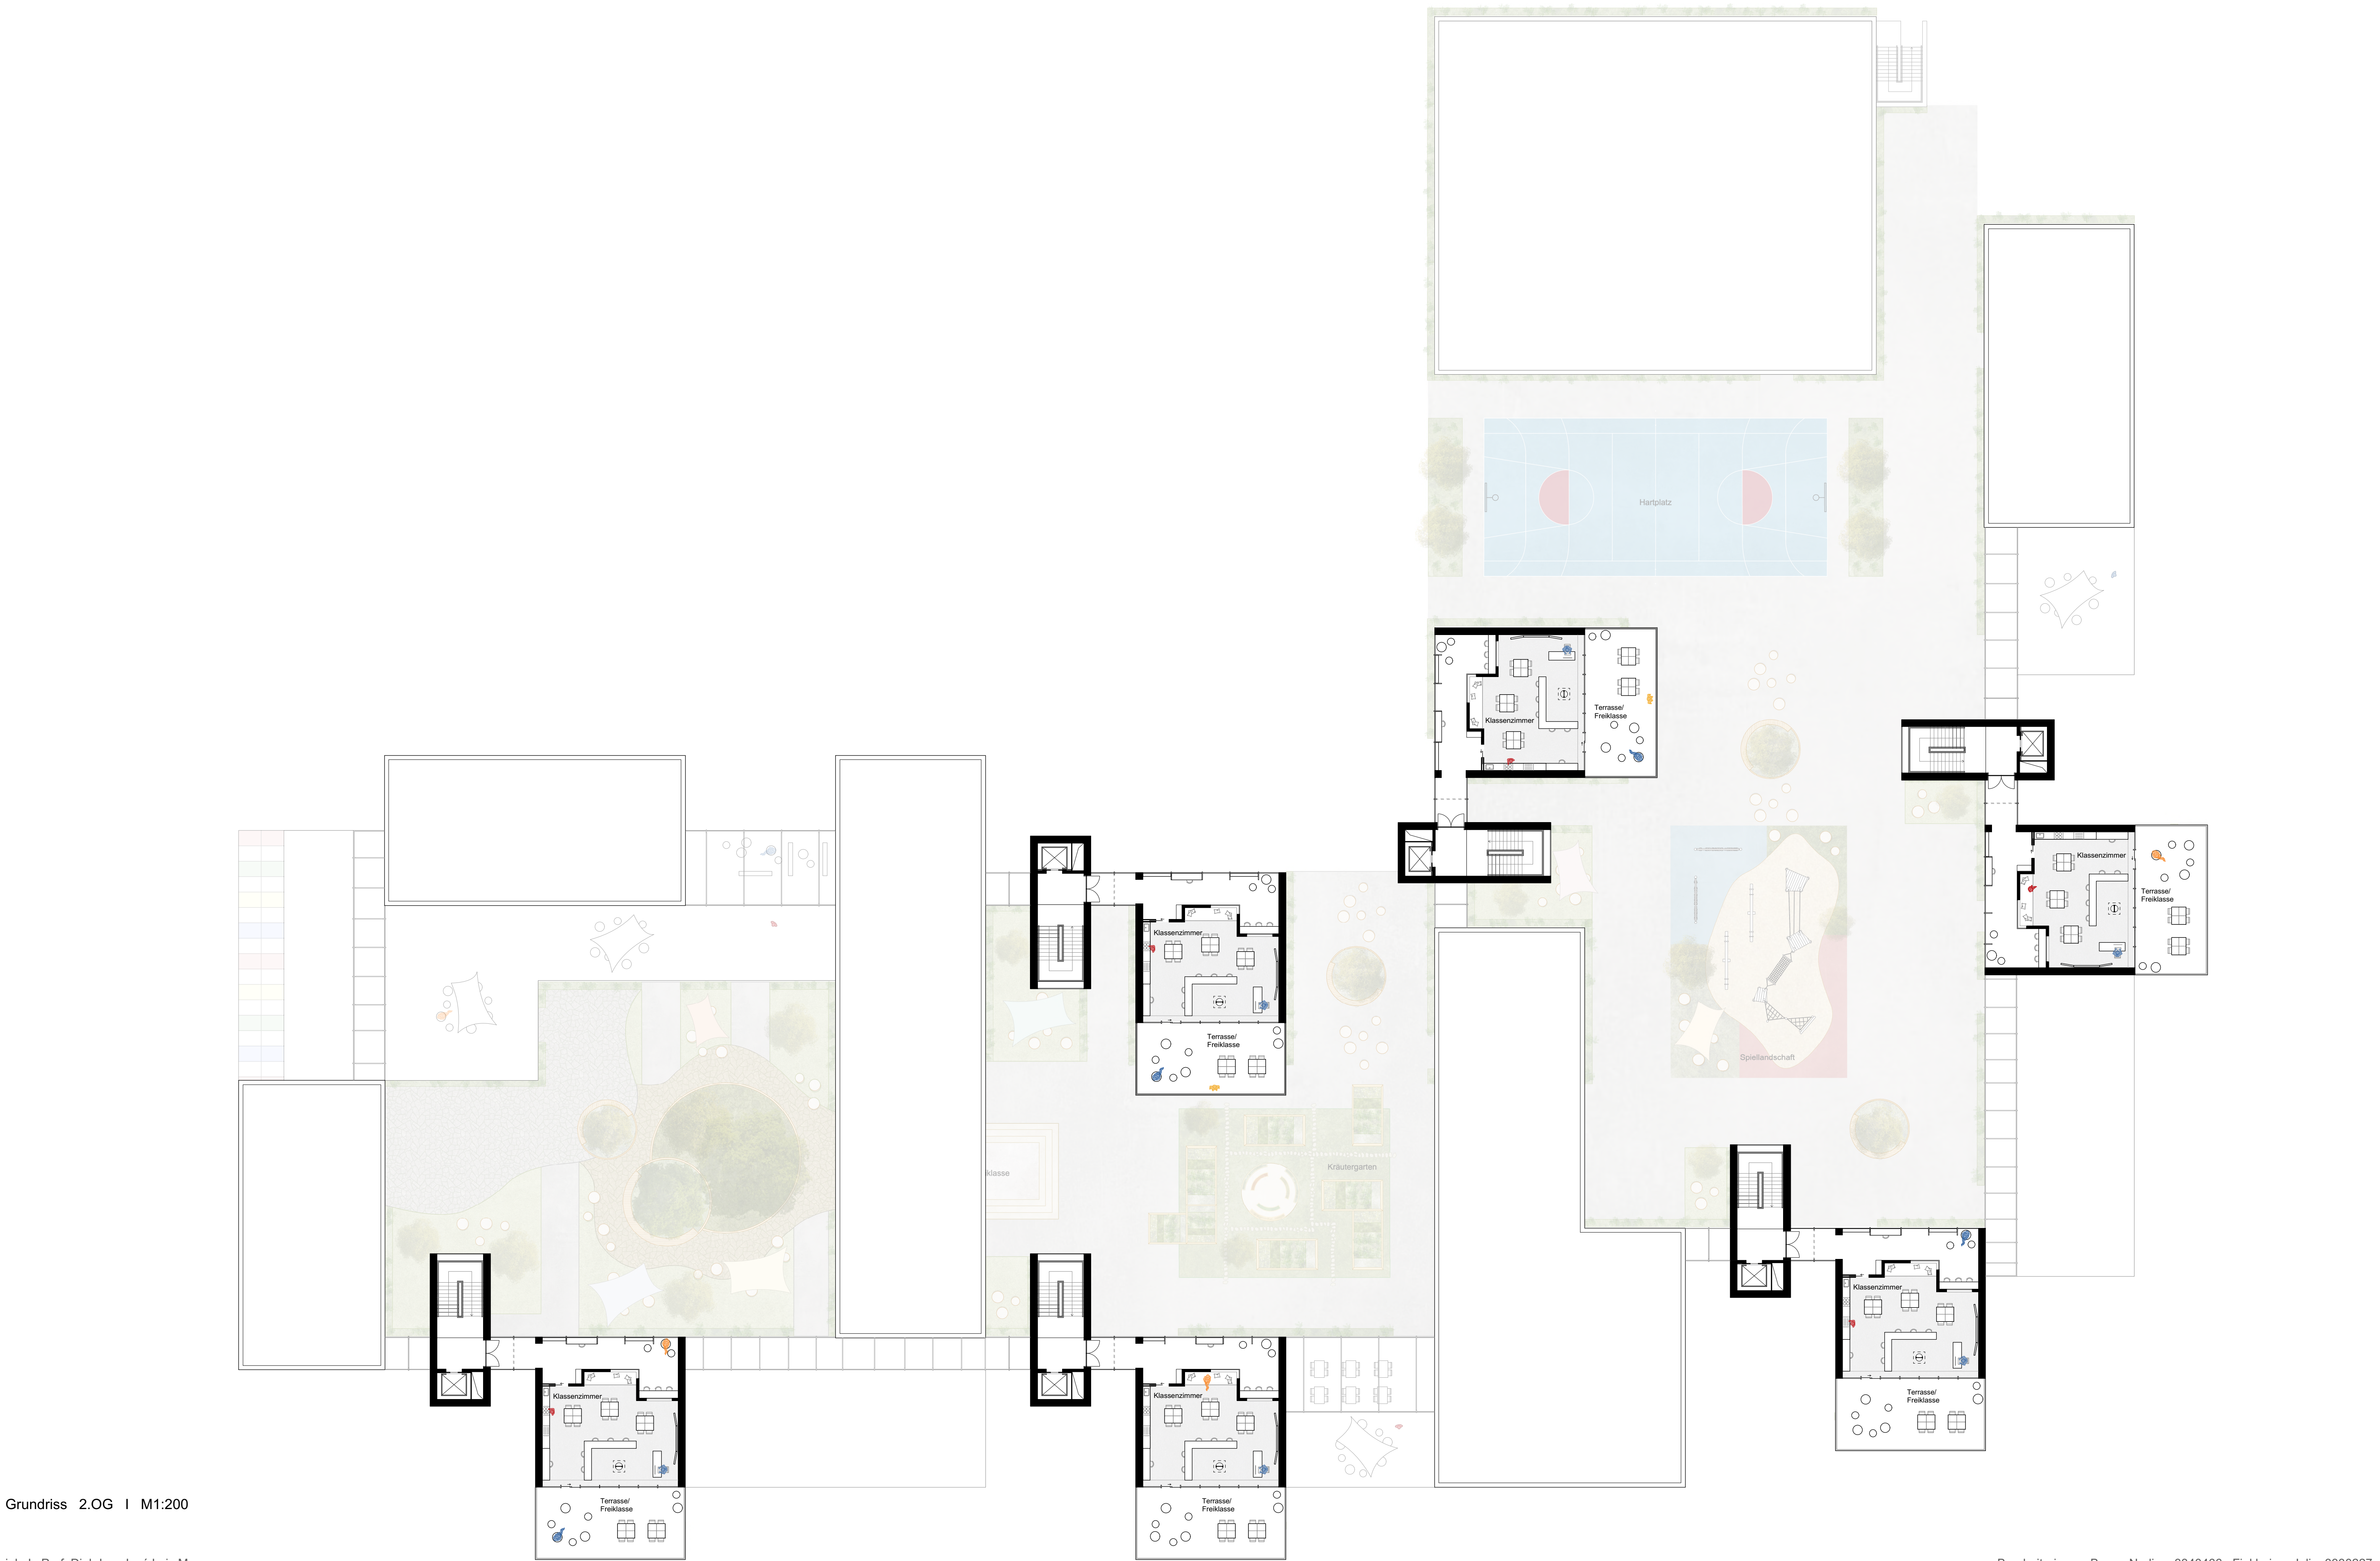

Grundriss 2.OG | M1:200