





Kinderhaus | BENKER-AREAL

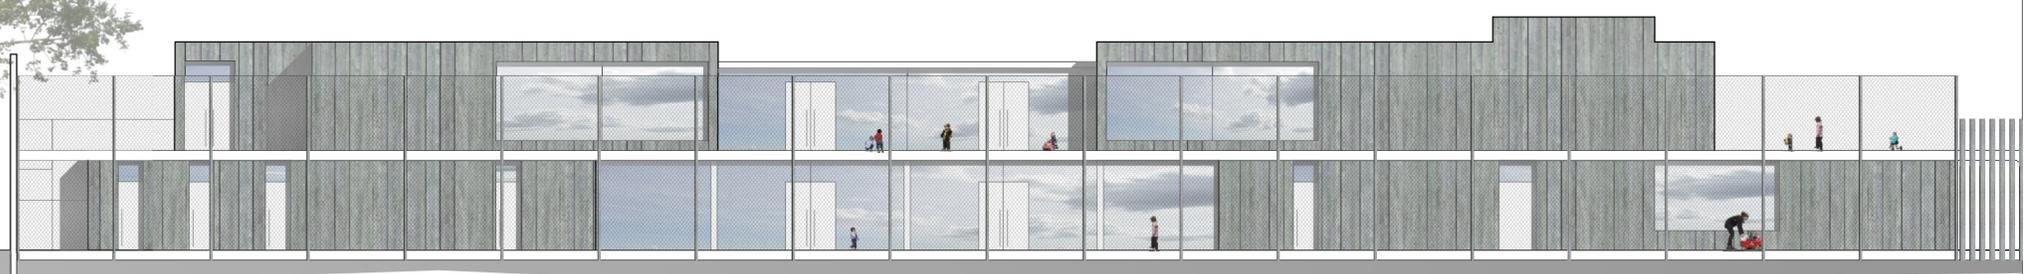

Nord-West | 1:200

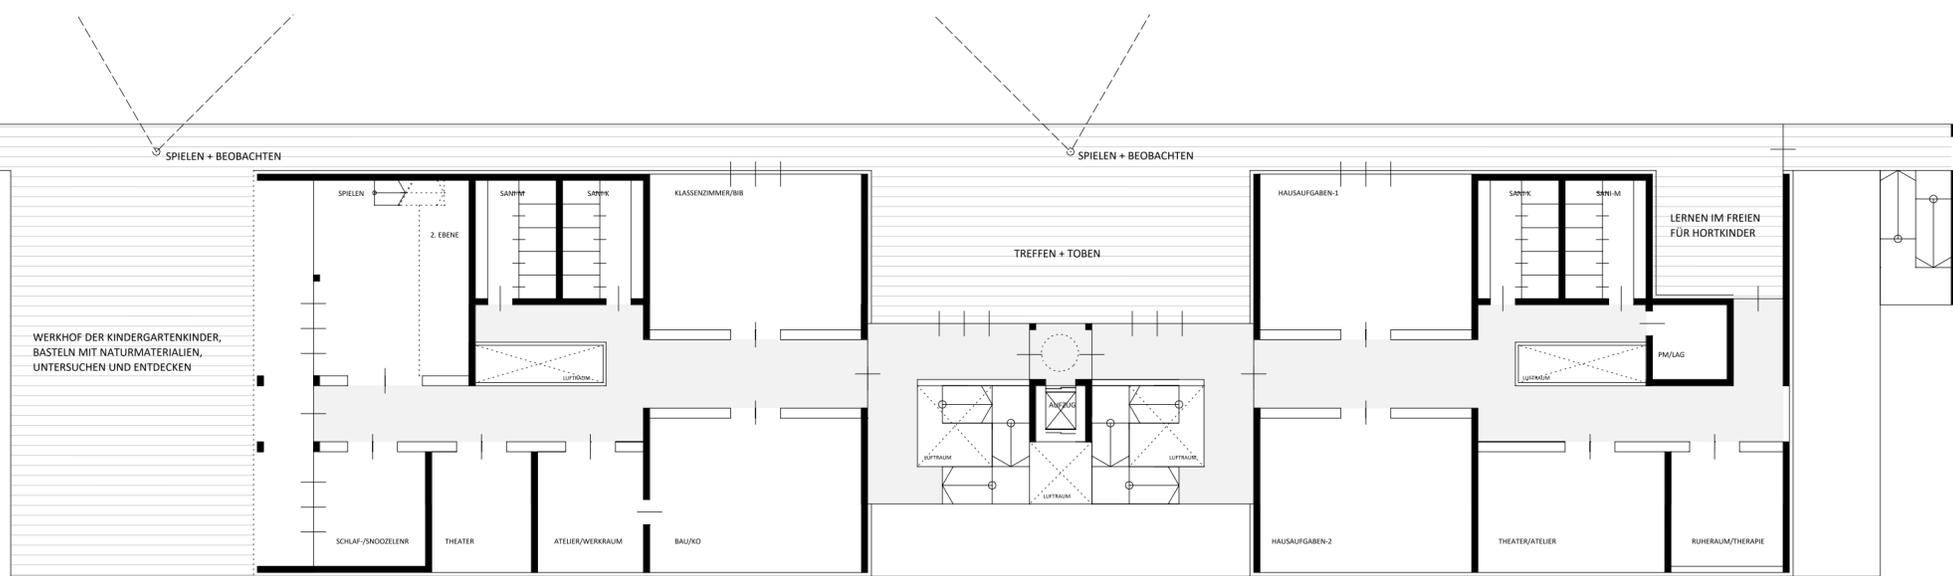

Ebene 521,50 m ü.NN | 1:200



Ebene 517,50 m ü.NN | 1:200

