



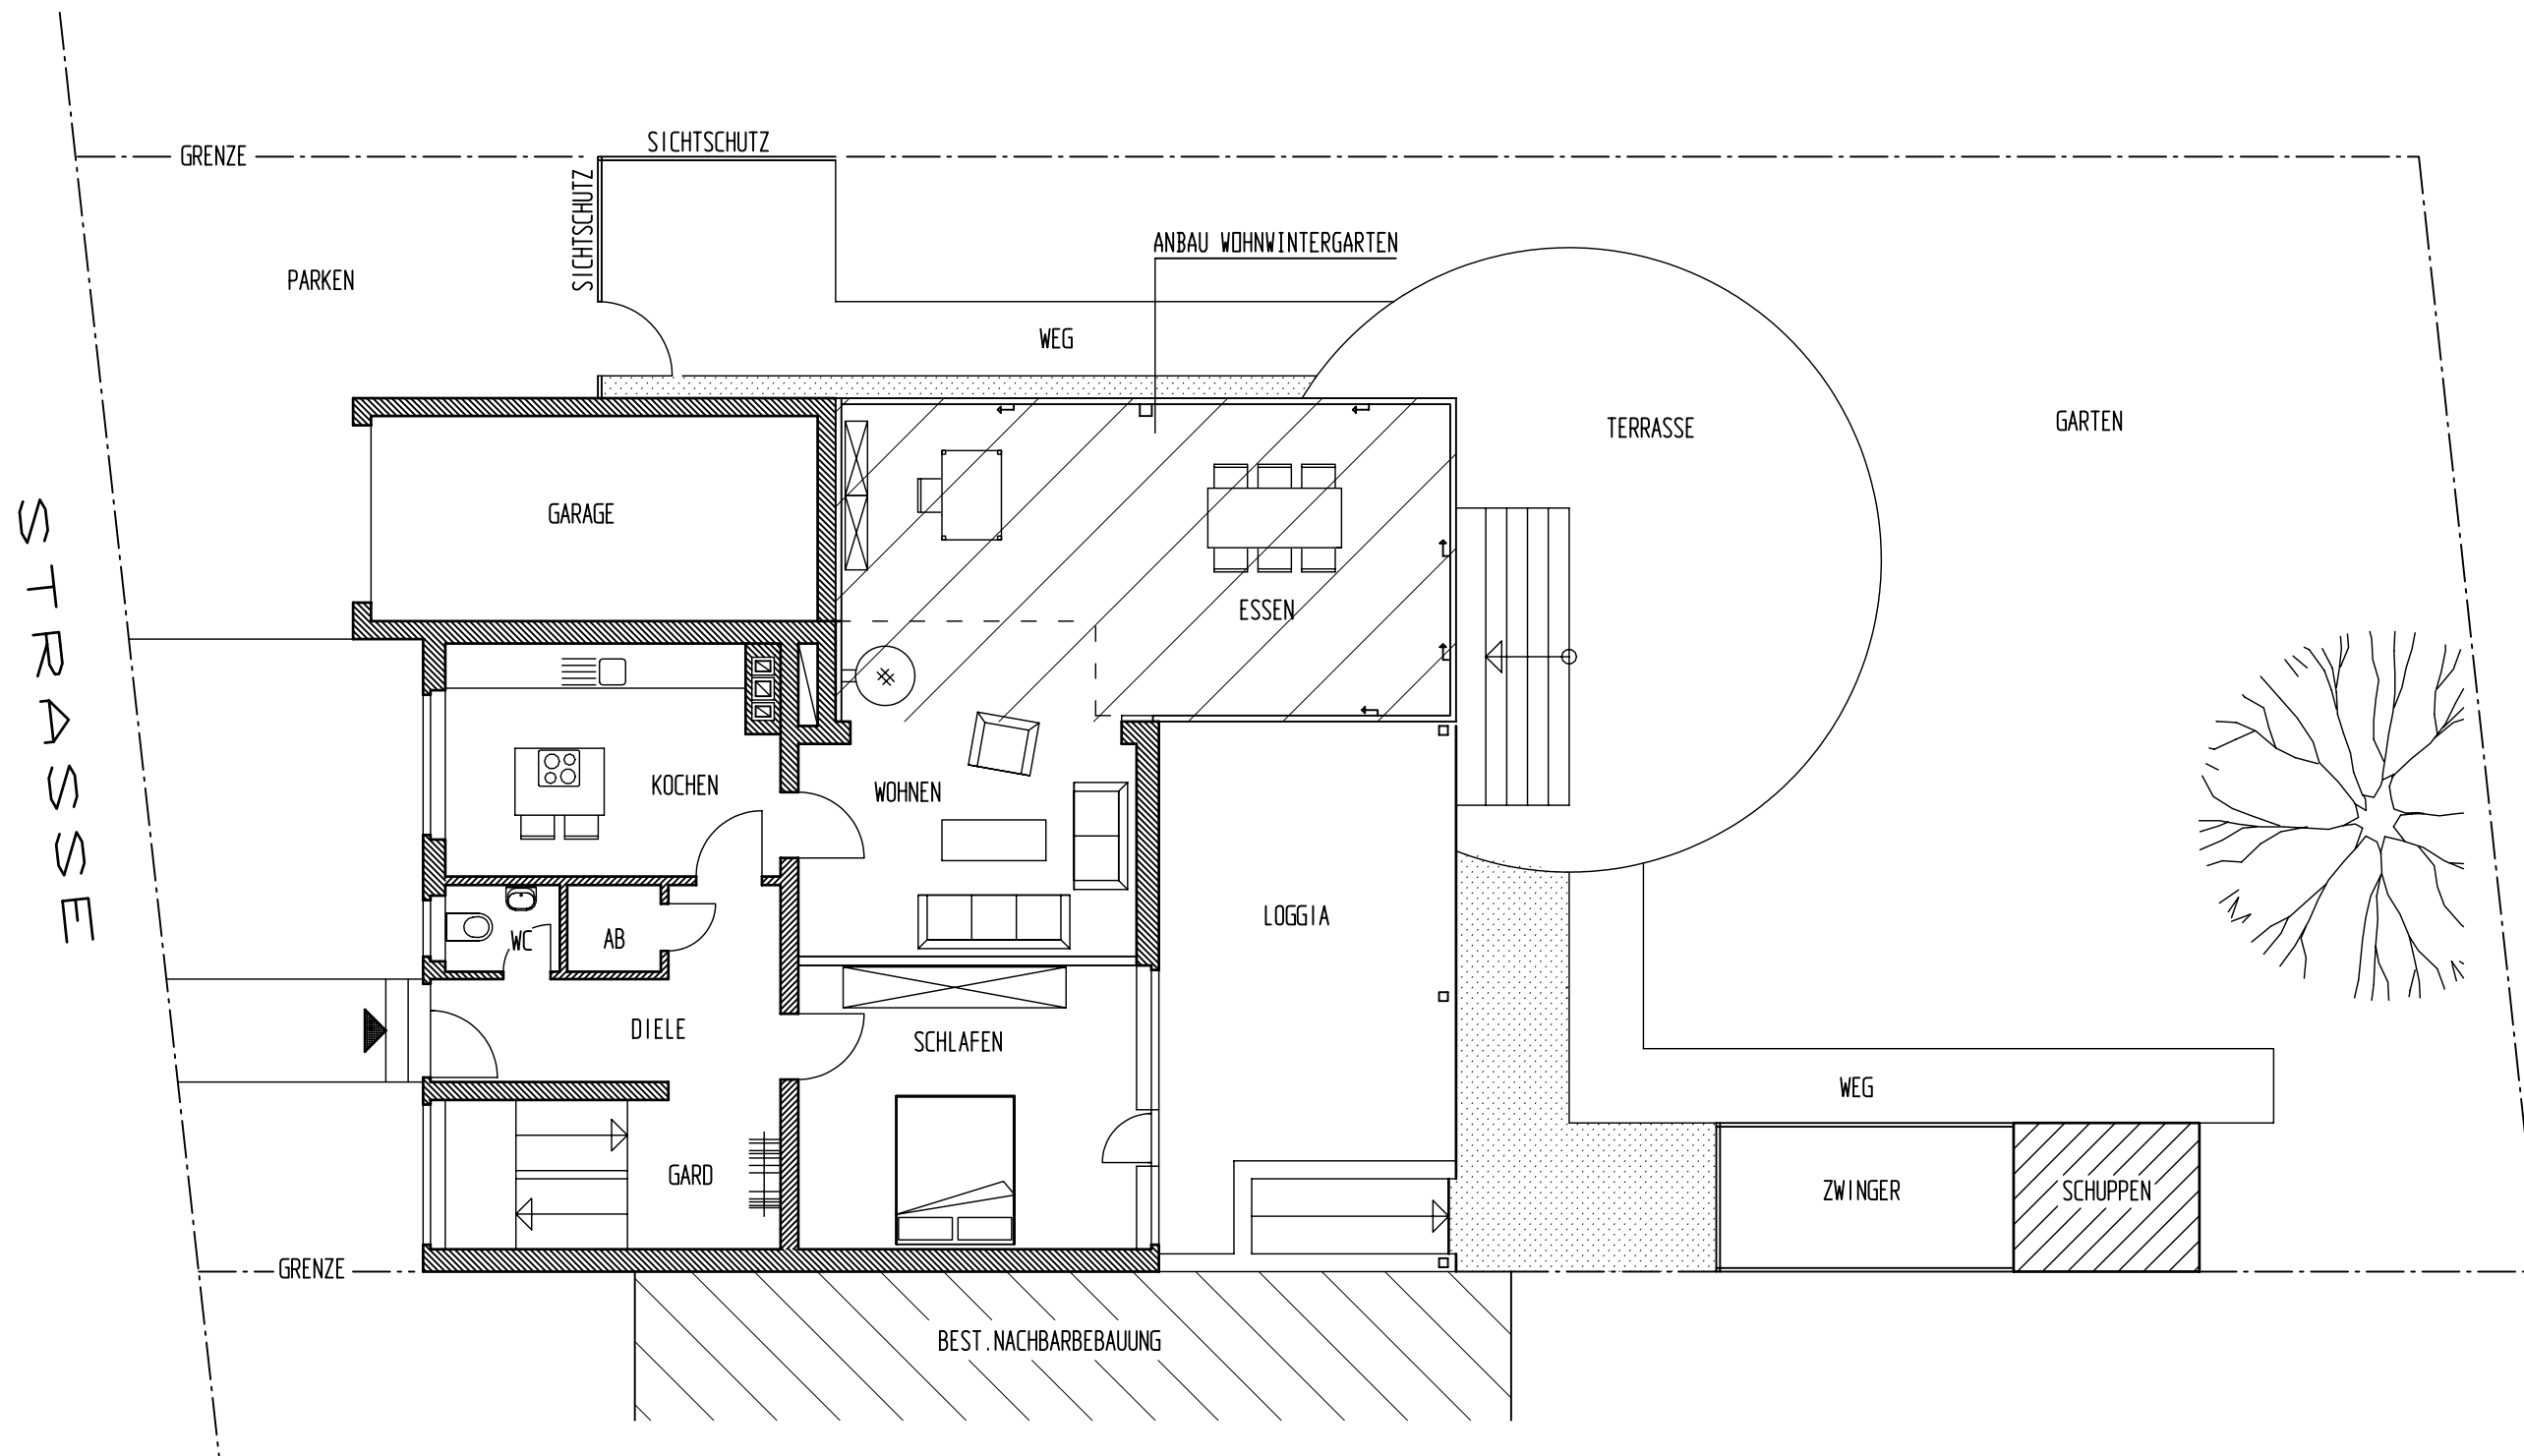

ERDGESCHOSS

MEYER-RIESE ARCHITEKTEN
 41812 Erkelenz Arnold v. Harff-Str. 13 02435-948 966 FAX 948 793

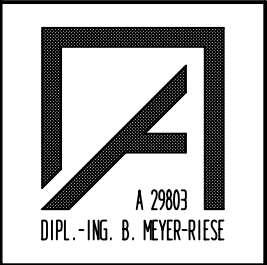

A 29803
 DIPL.-ING. B. MEYER-RIESE