



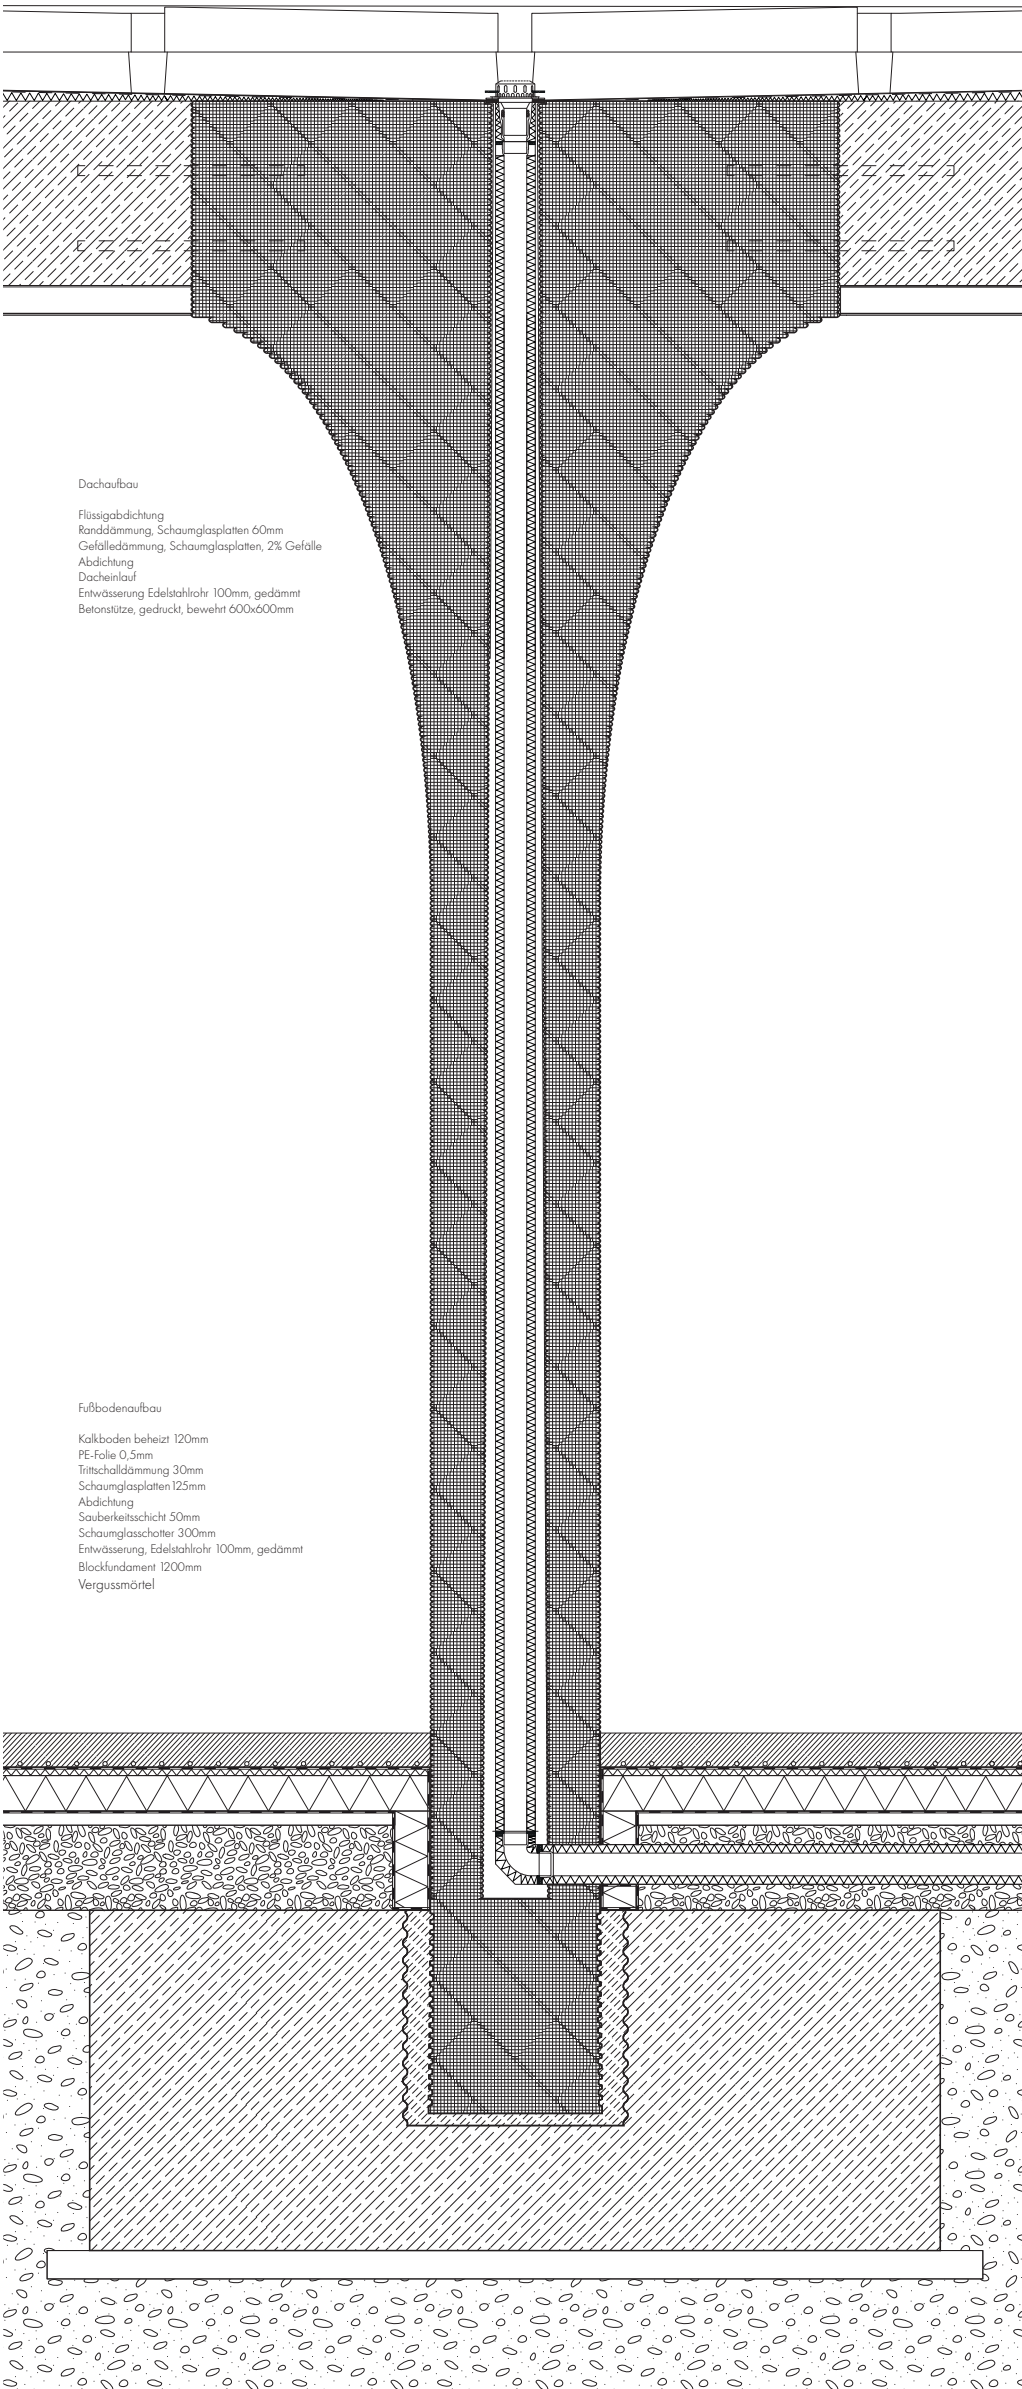

Detail C - C Stütze M 1:20

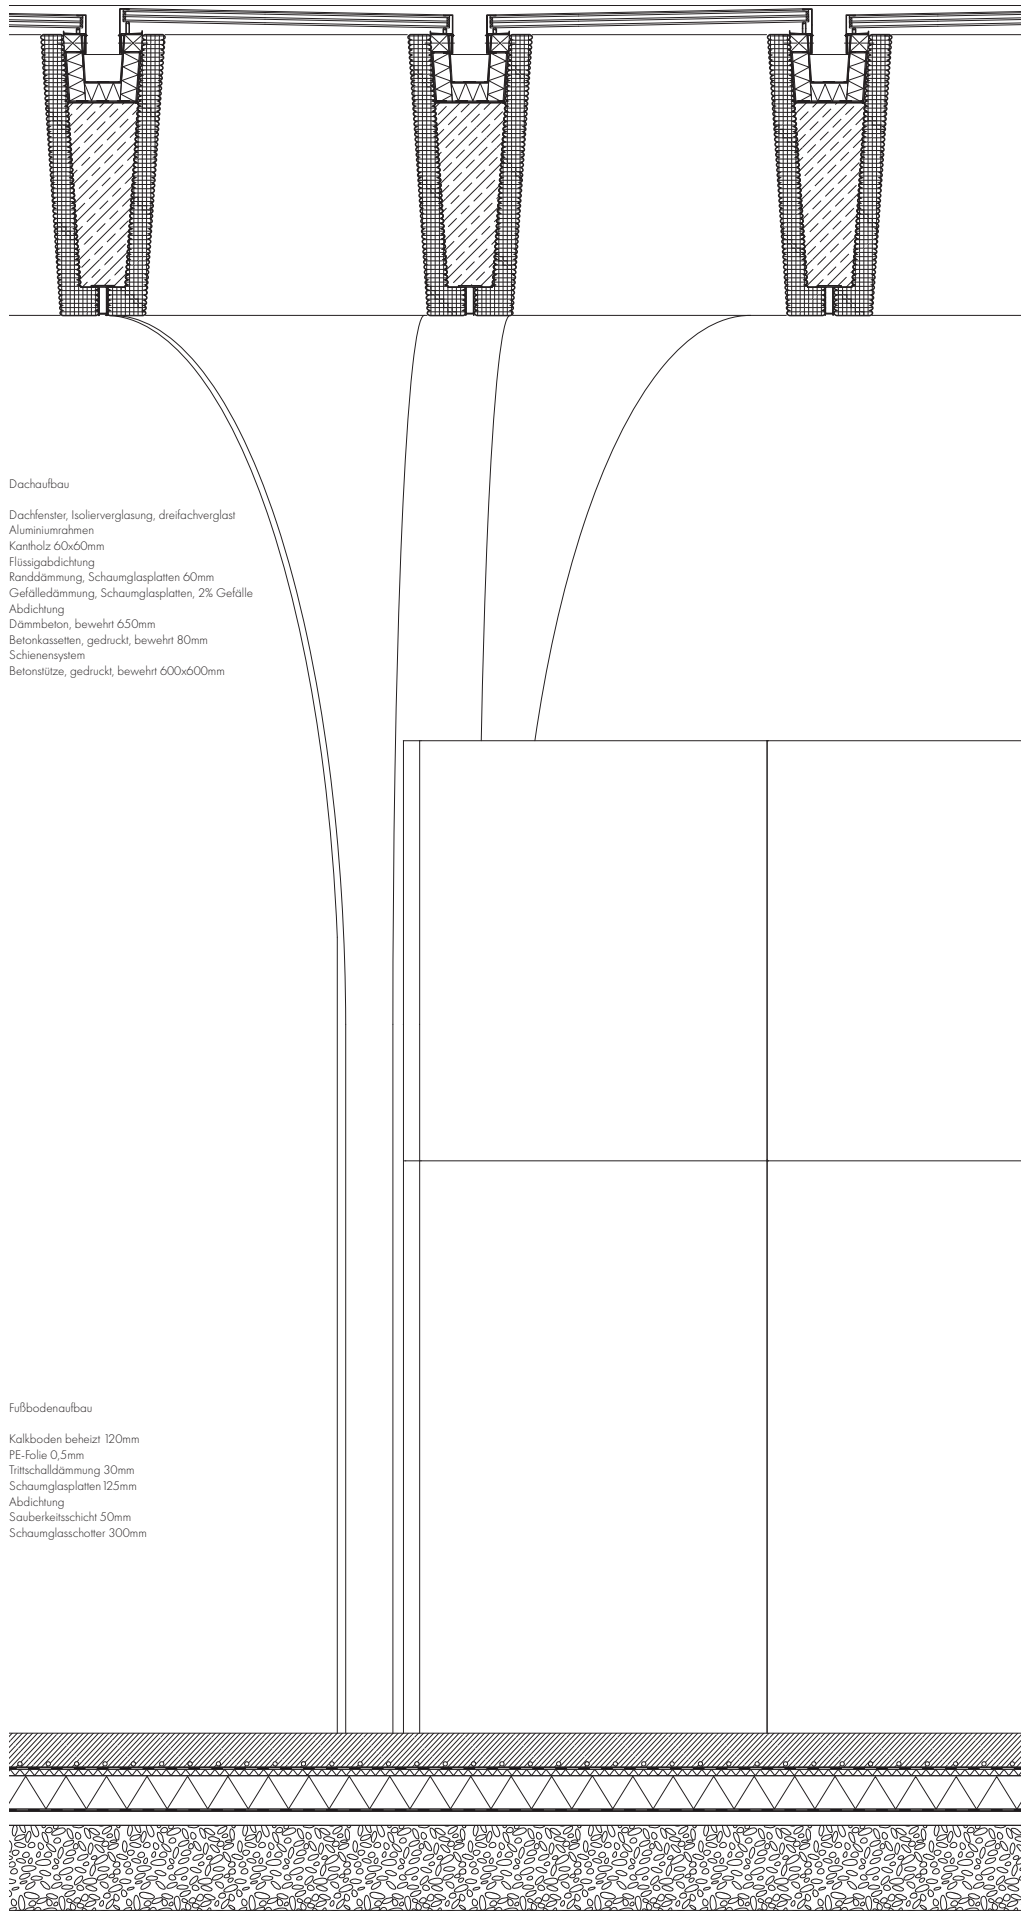

Detail D - D Kasettendecke M 1:20