


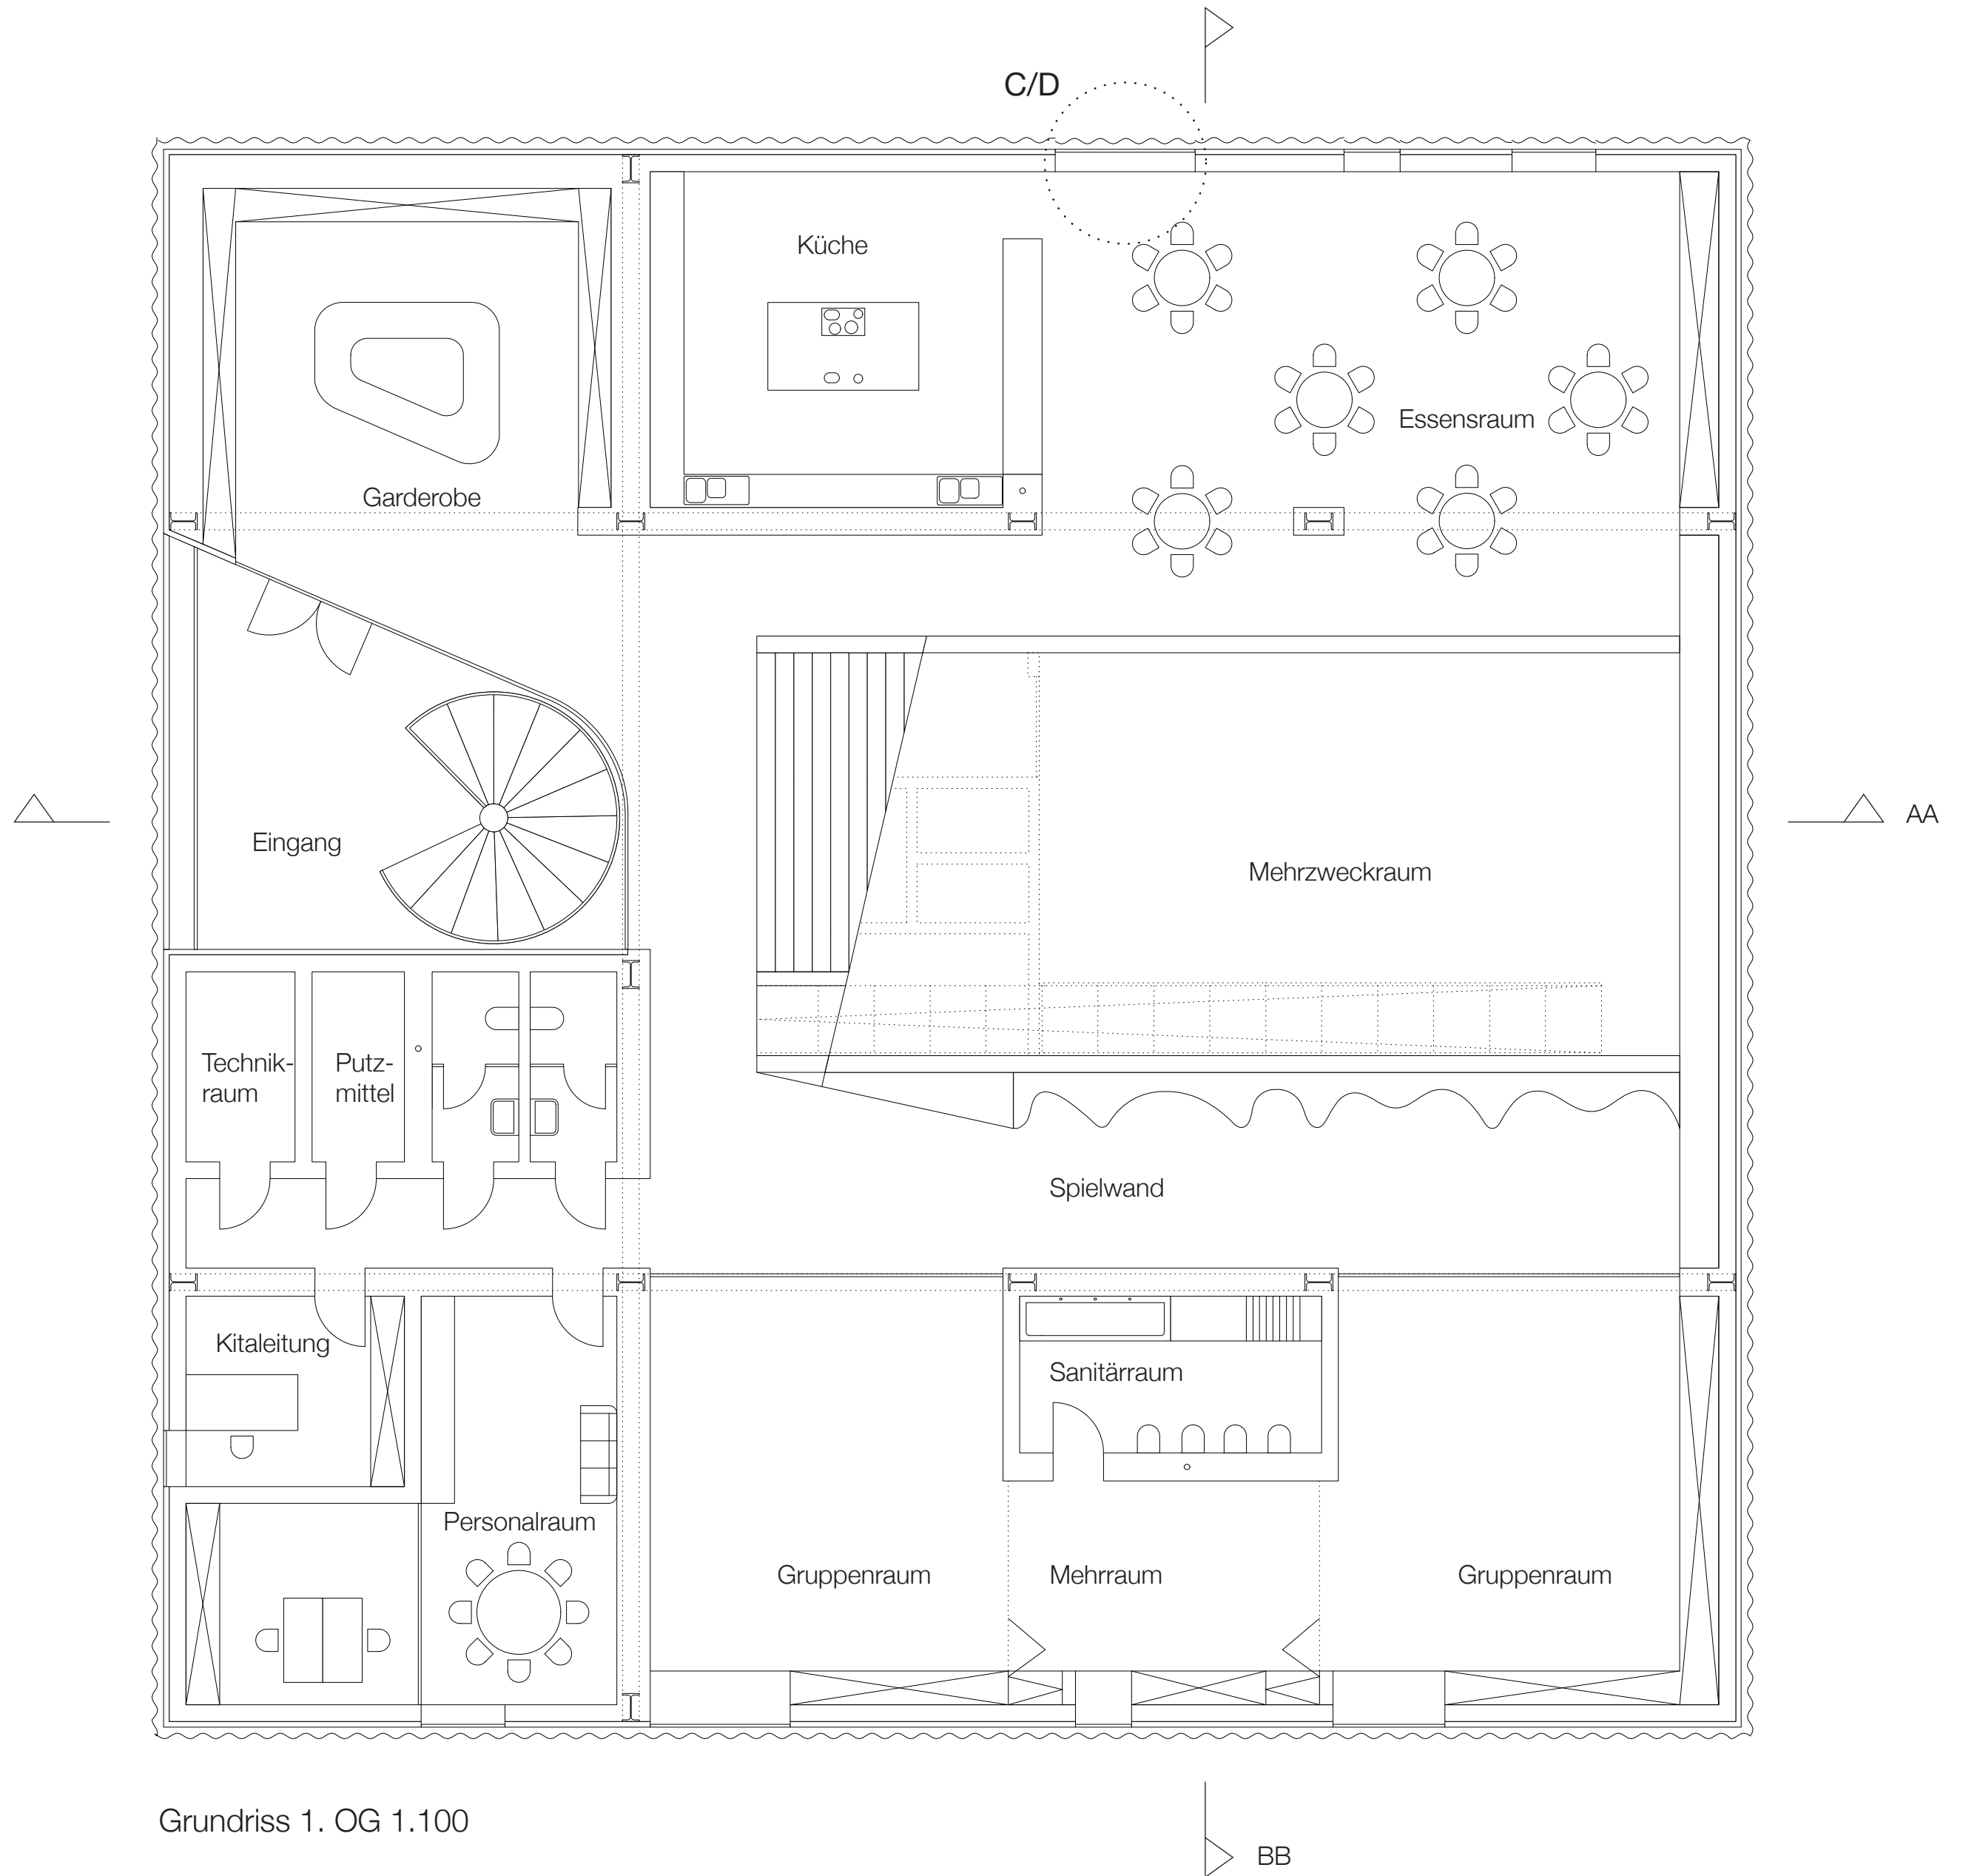

Grundriss 1. OG 1.100