


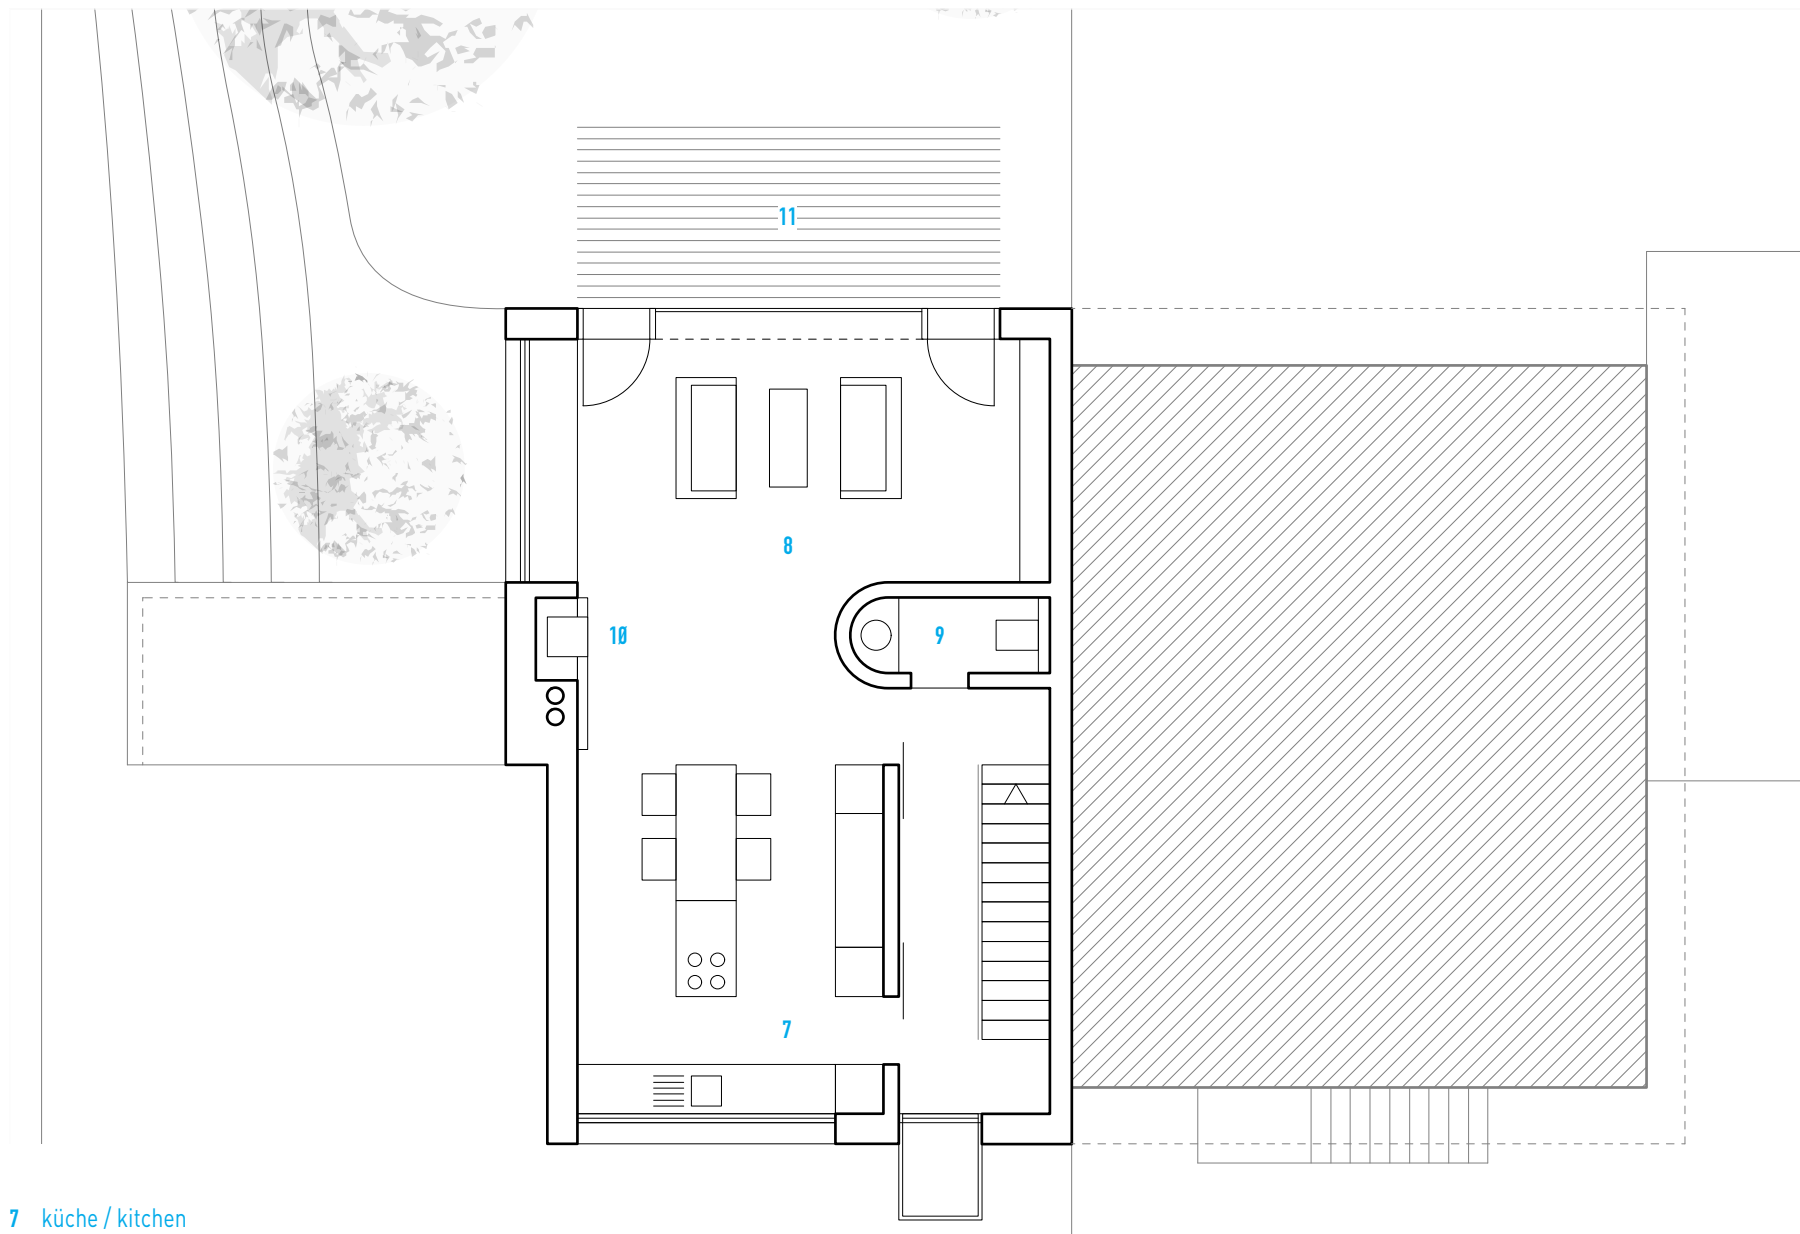

- 7 küche / kitchen
 - 8 wohnen / living
 - 9 toilette / wc
 - 10 kamin / fireplace
 - 11 terrasse, garten / terrace, garden
- ebene 1 / level 1

0 1 2 m

© f m b architekten