


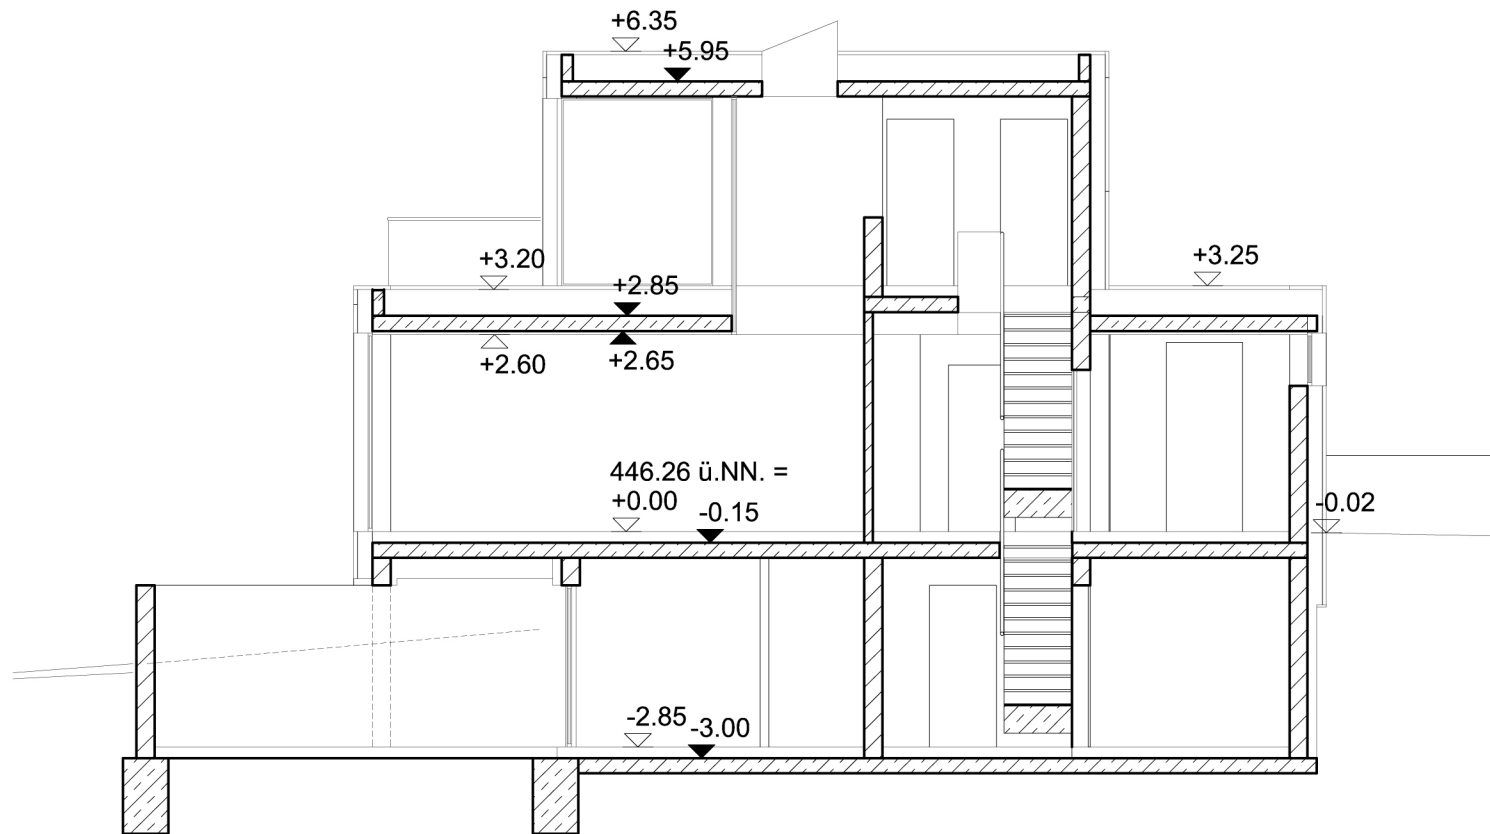

Schnitt AA



KNYCHALLA + TEAM
ARCHITEKTUR und FREIRAUM

Bahnhofstrasse 7a
Tel.09181/2388-0

92318 Neumarkt
Fax.09181/2388-20