



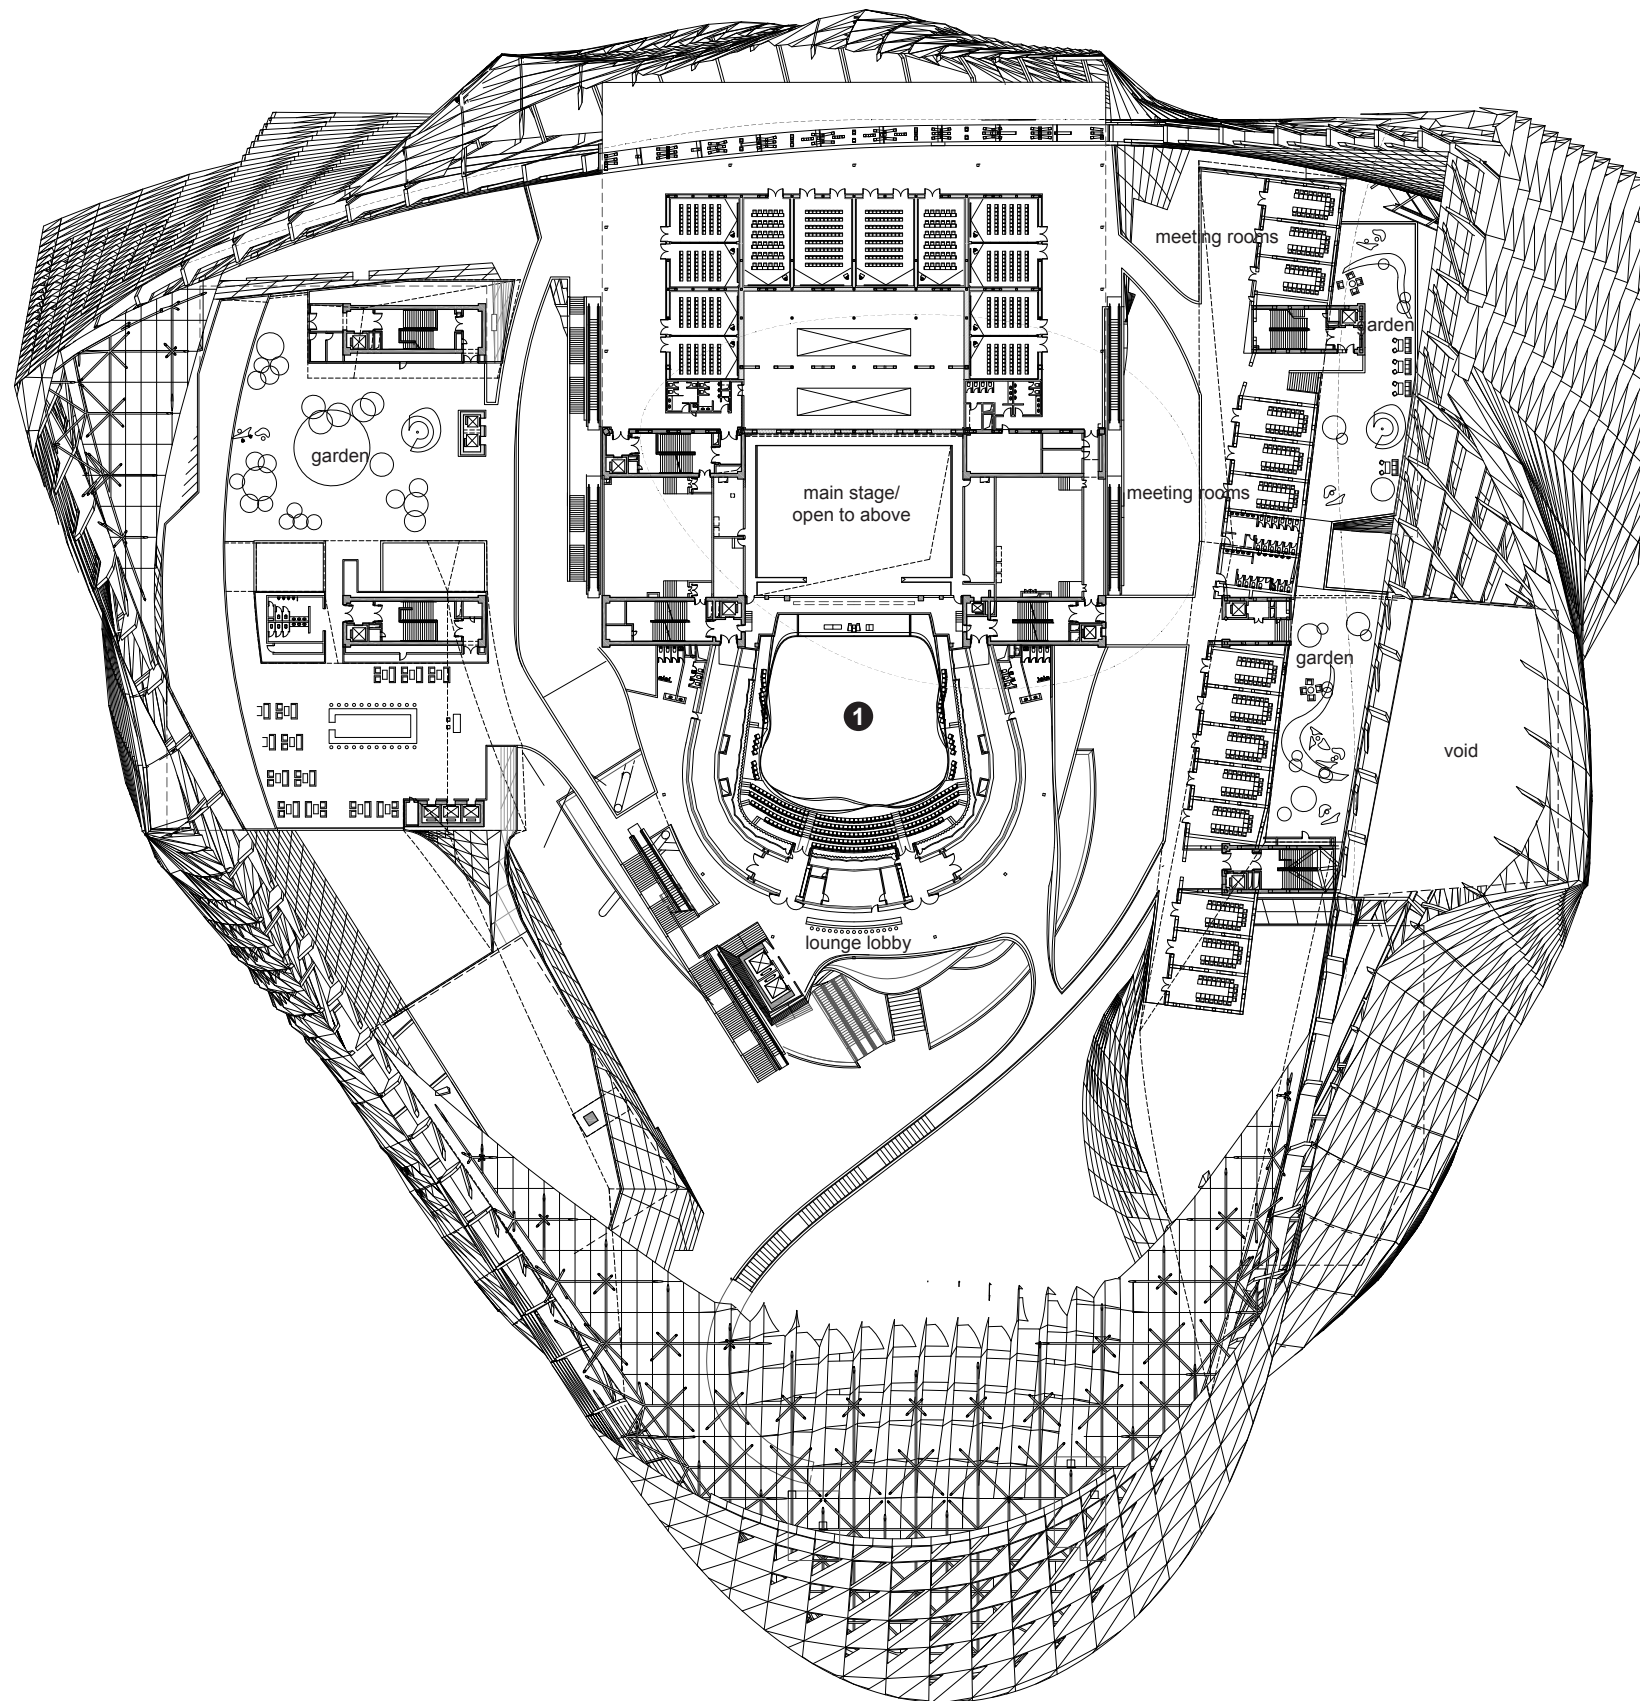

- ① **opera**
1668 seats
- ② **round multifunctional
conference hall**
300 seats
- ③ **conference hall**
610 seat
- ④ **conference hall**
208+70 seats
- ⑤ **hemicycle conference hall**
289 seats
- ⑥ **multifunctionalconference hall**
430+130 seats
- ⑦ **multifunctional conference hall**
208+208 seats

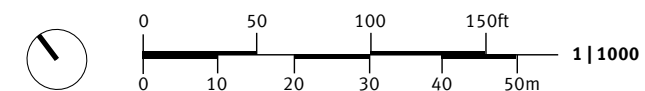

Floorplan level +28.50m