


Ansicht Nord | 1:100 ① 0 1 2 5

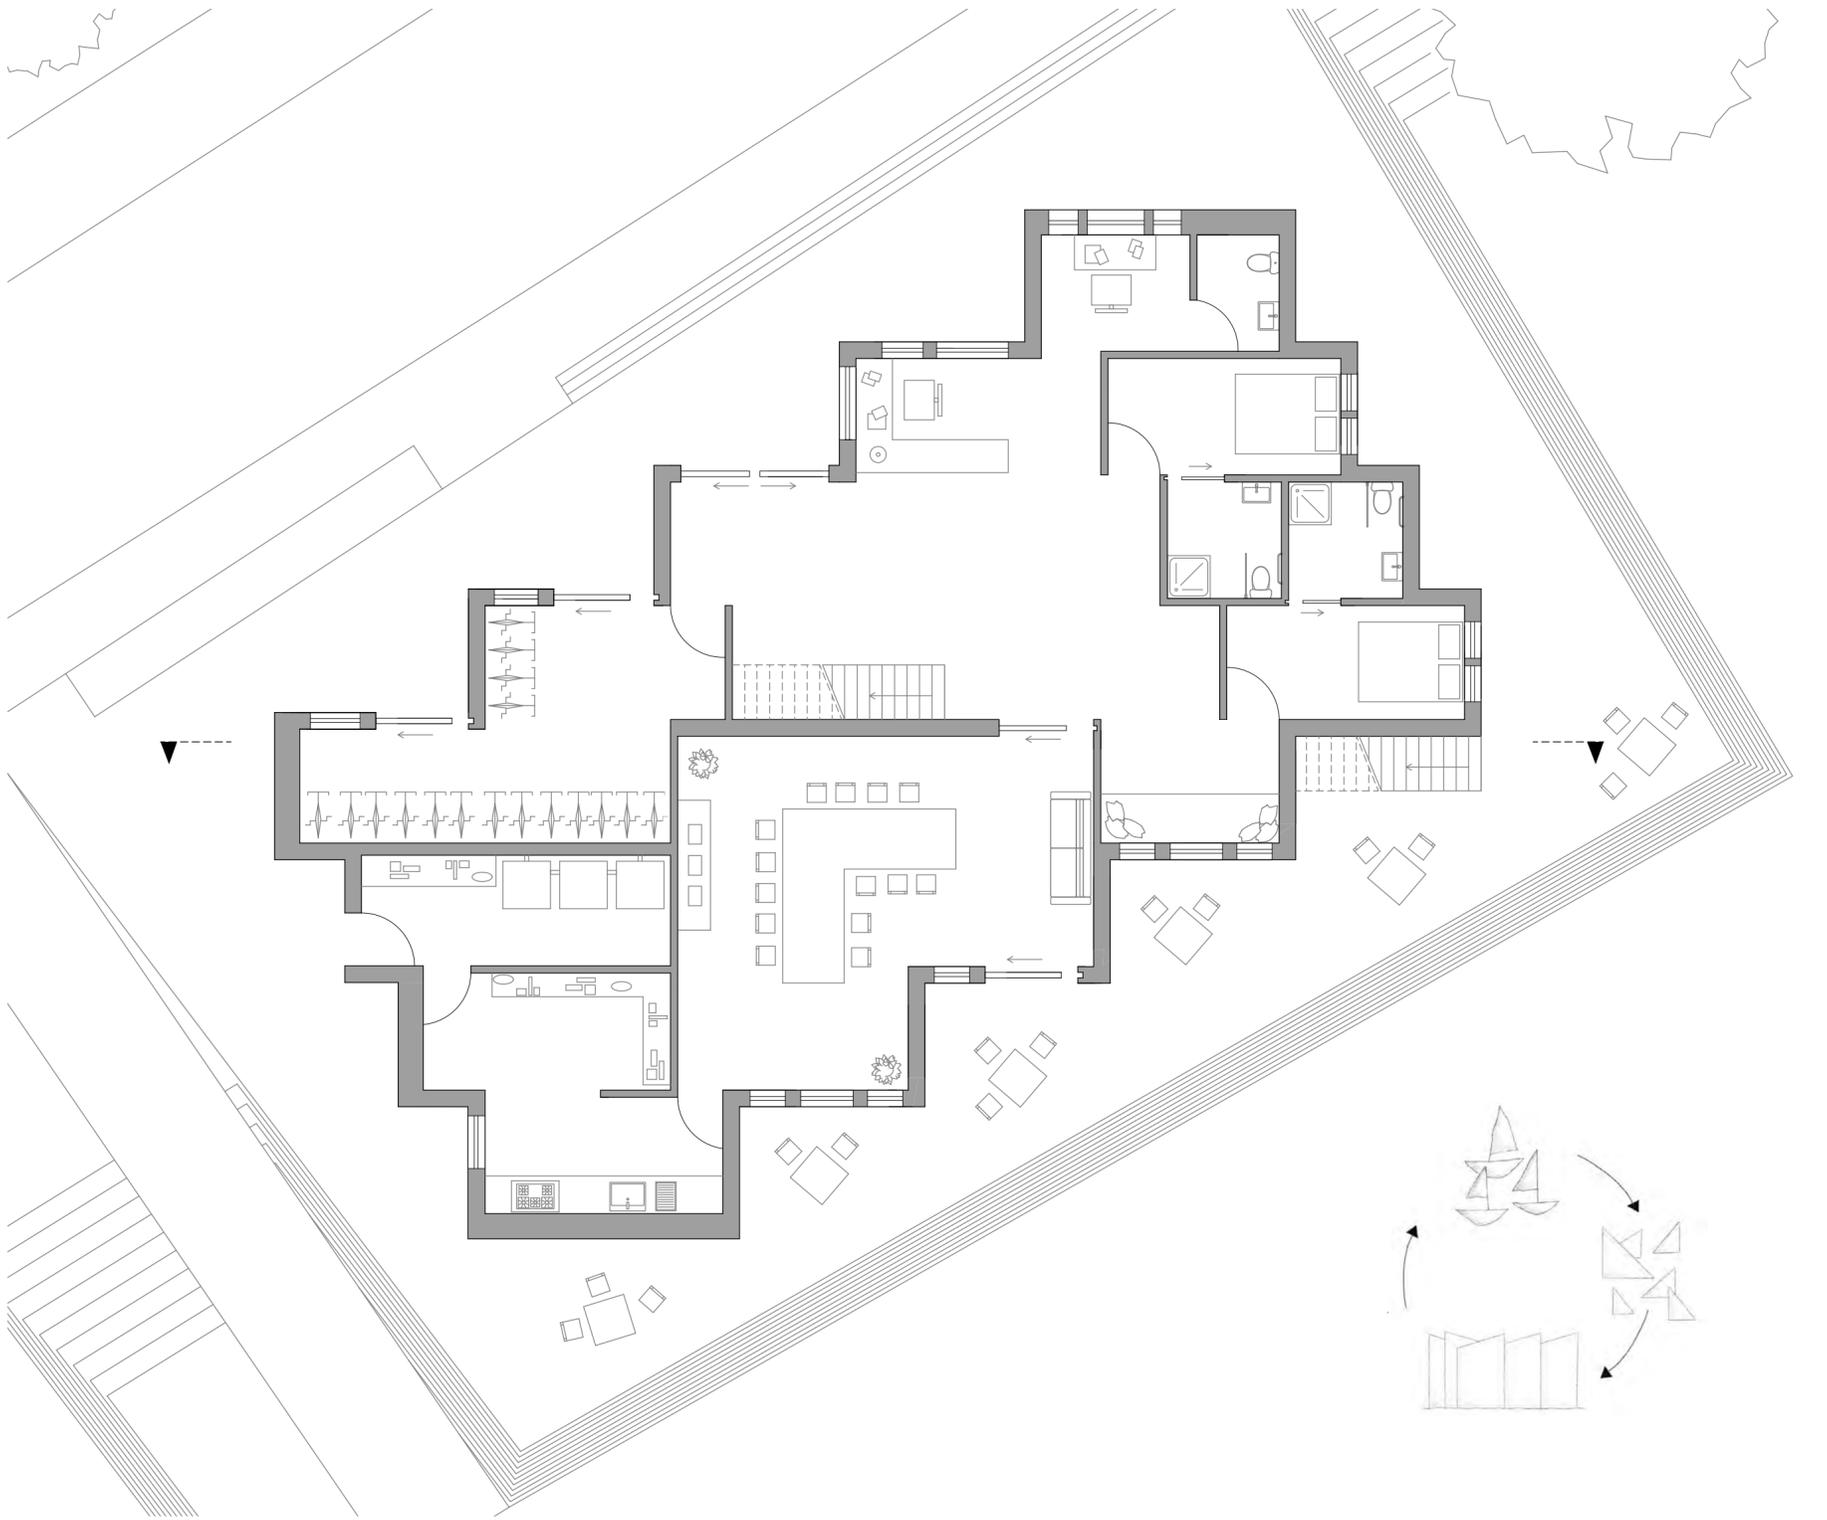

Grundriss EG | 1:100 ① 0 1 2 5