




Legend

- 1. Entry Plaza
- 2. Foyer
- 3. Pop-Up Store
- 4. Event Space
- 5. Exhibition Space
- 6. Cafe
- 7. Locker Room
- 8. Wash-room
- 9. Fire Stair

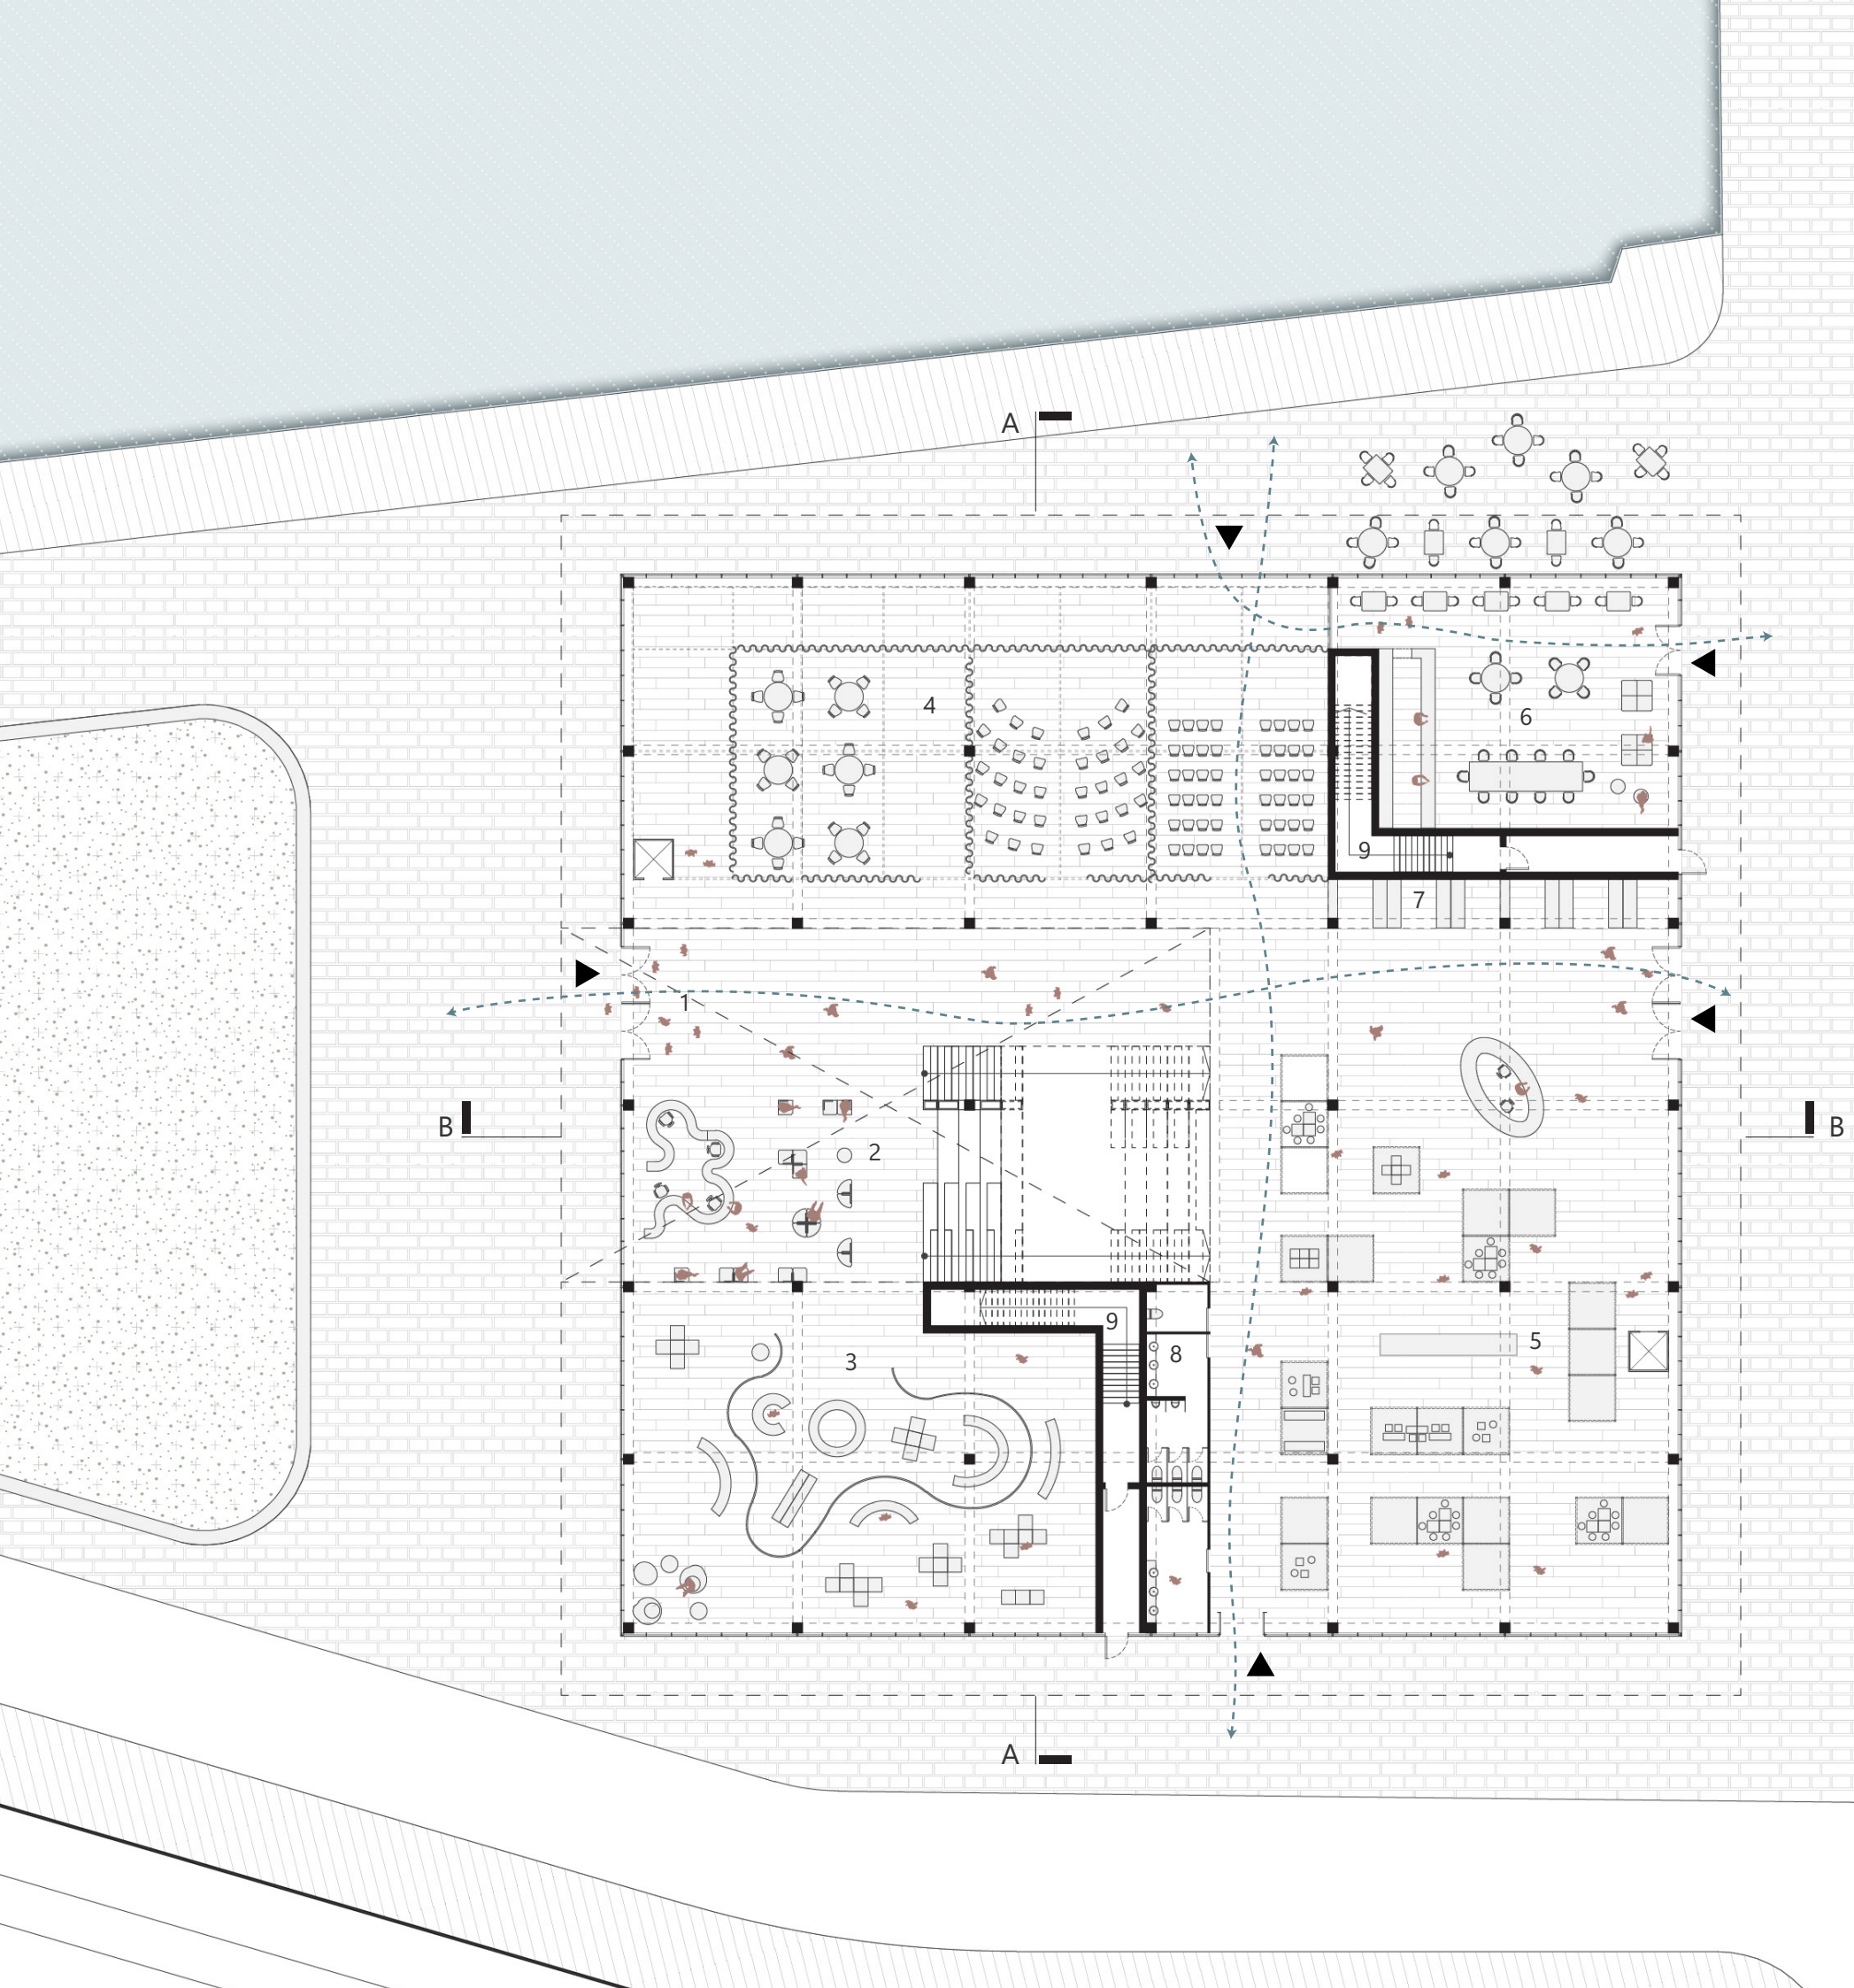

Ground Floor Plan

