


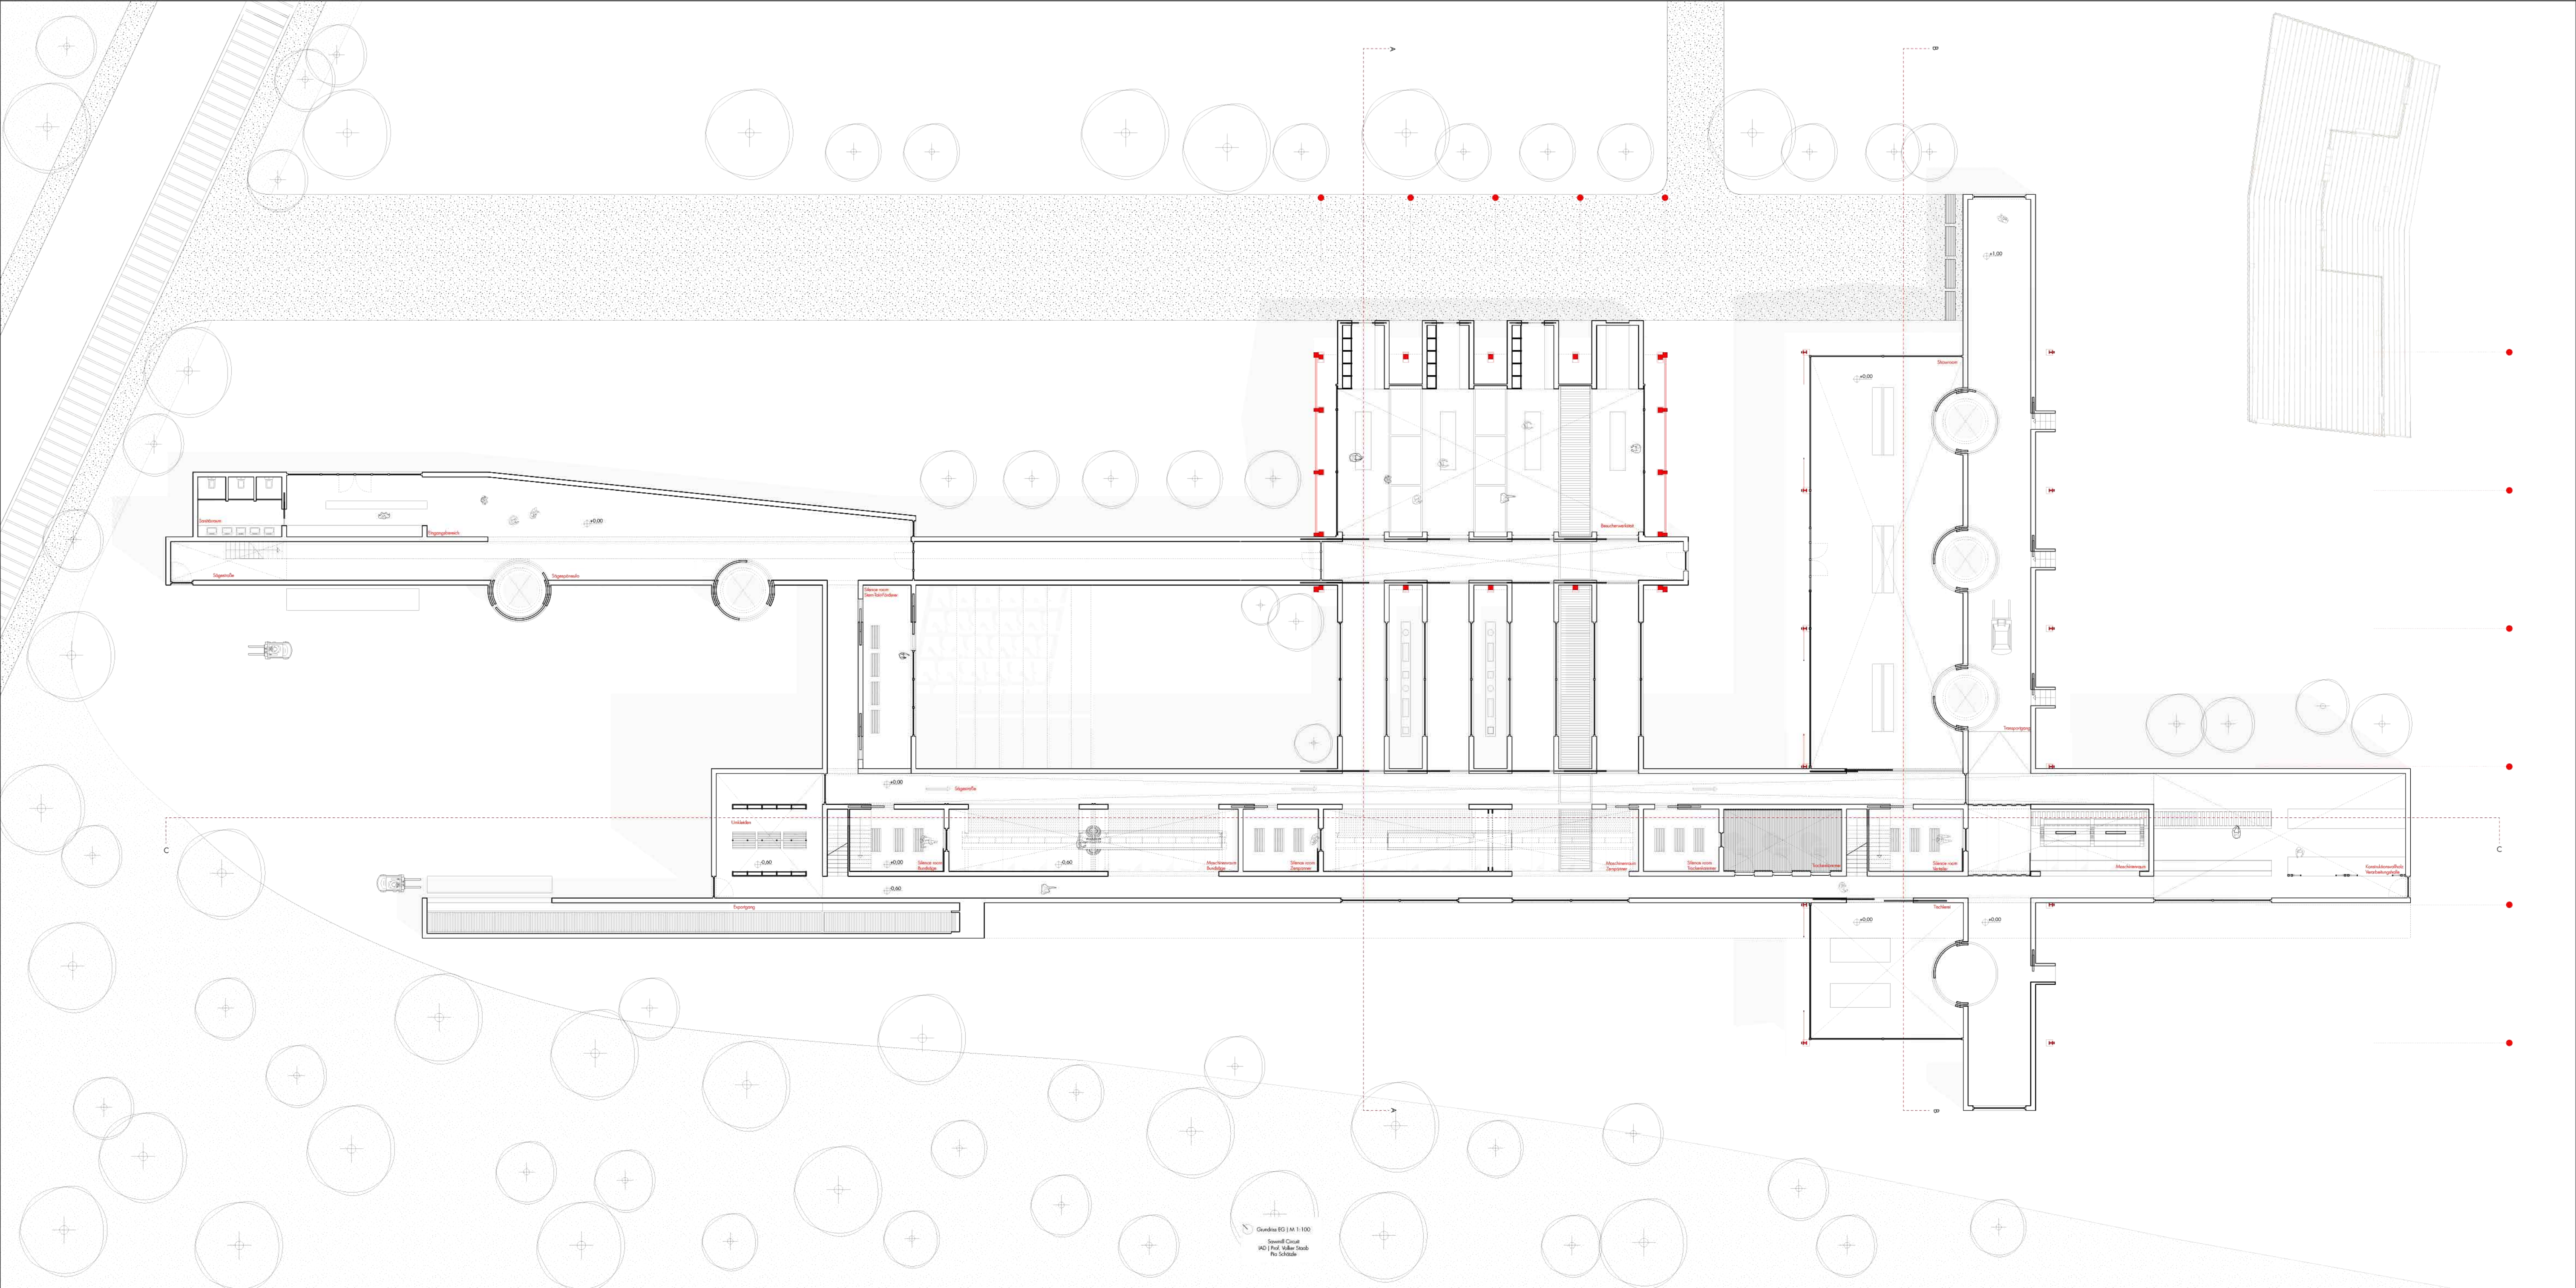

Grundriss EG | M 1:100
Sonderfall C/100
1/10 | Prof. Voller Staub
Prof. Schöde