


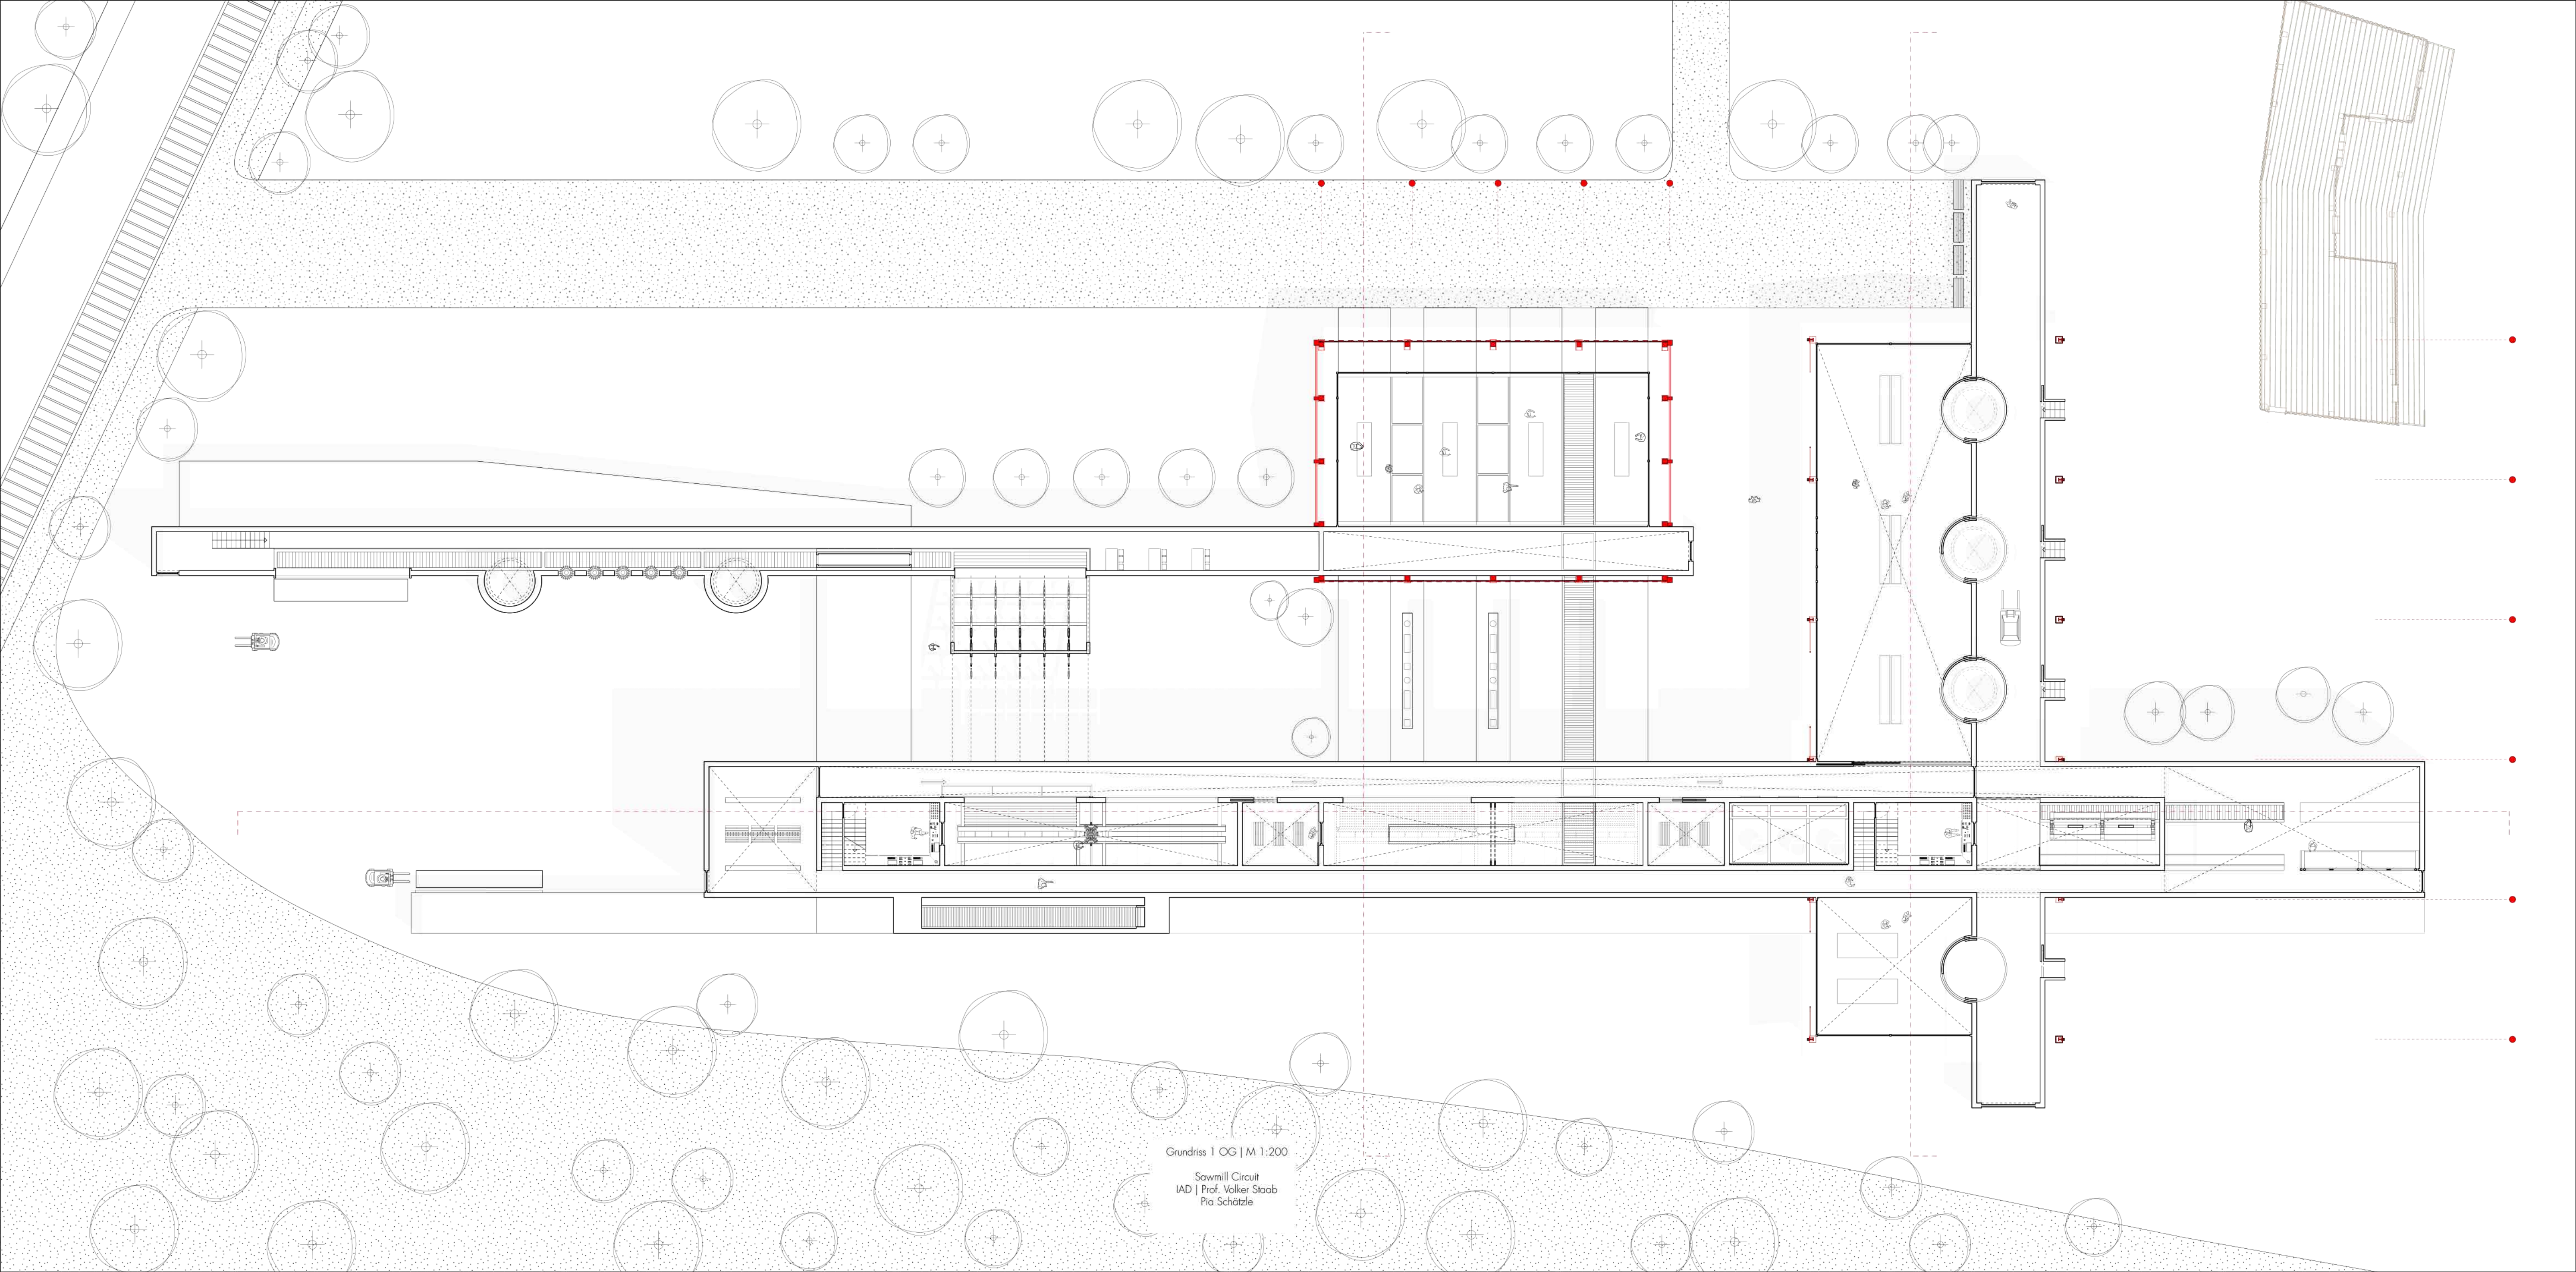

Grundriss 1 OG | M 1:200

Sawmill Circuit
IAD | Prof. Volker Staab
Pia Schätzle