


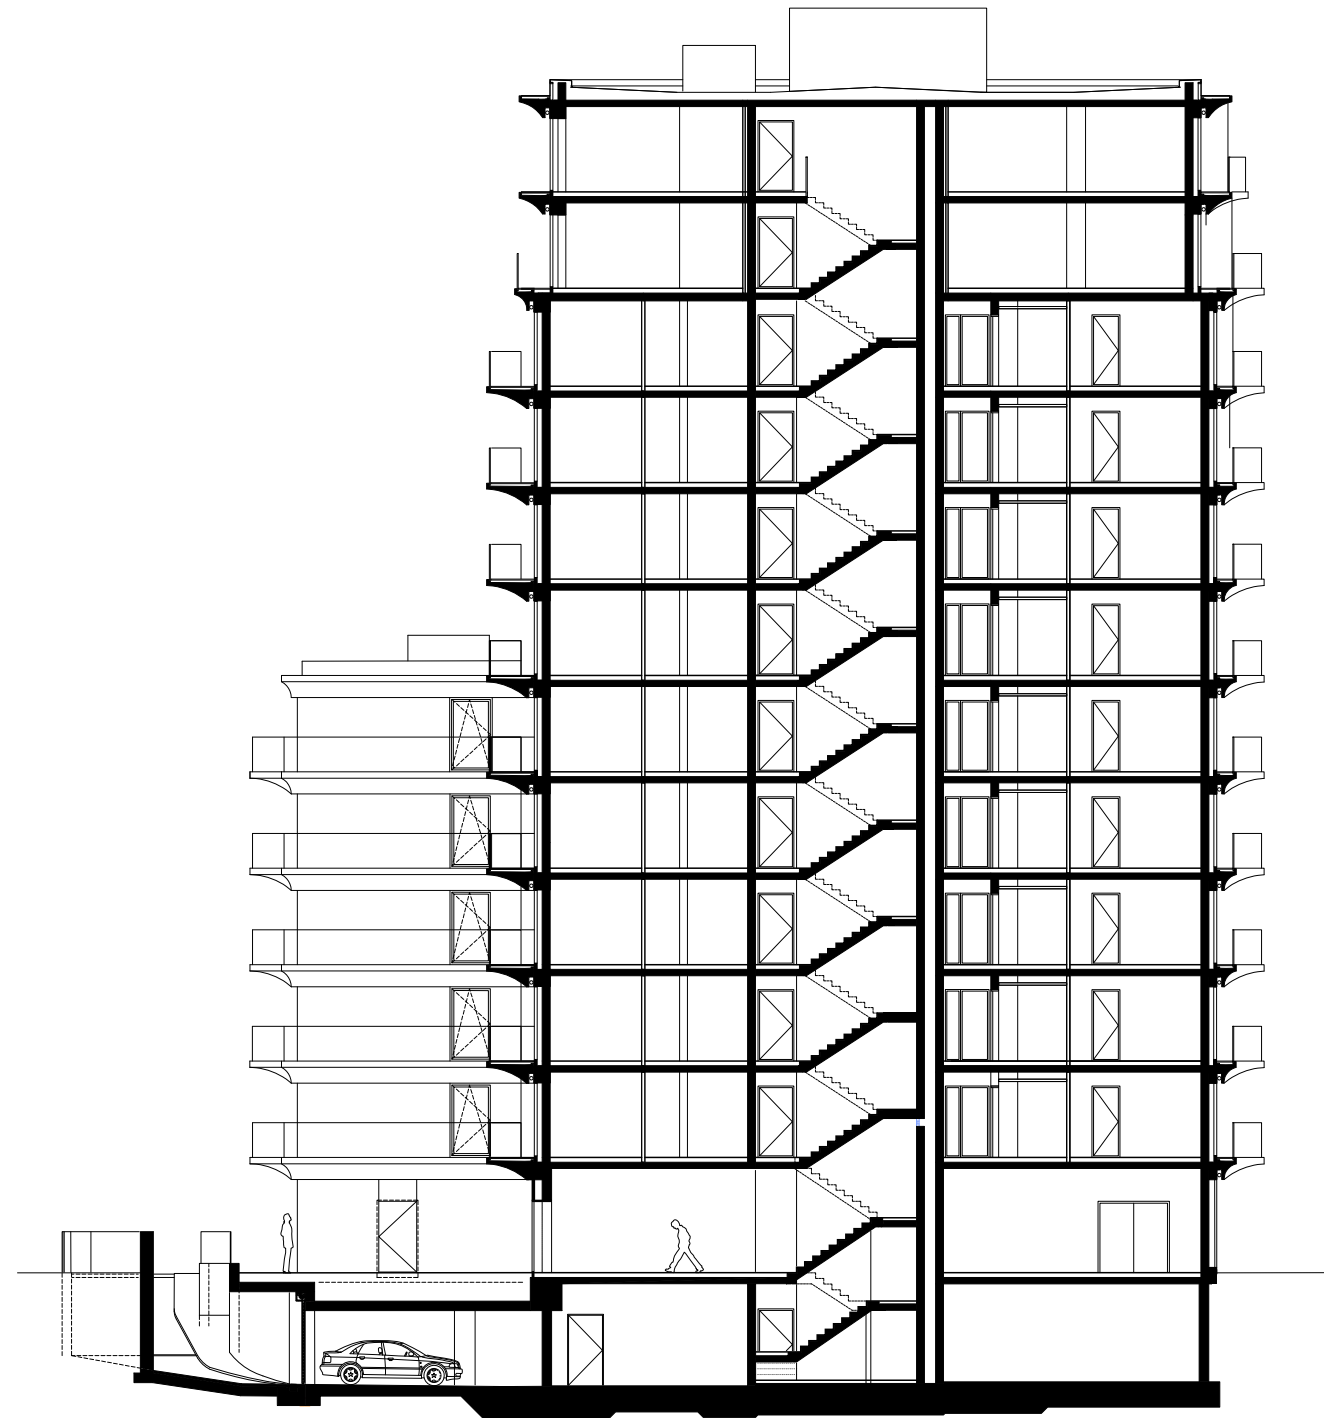

Section D-D

0 10 m