


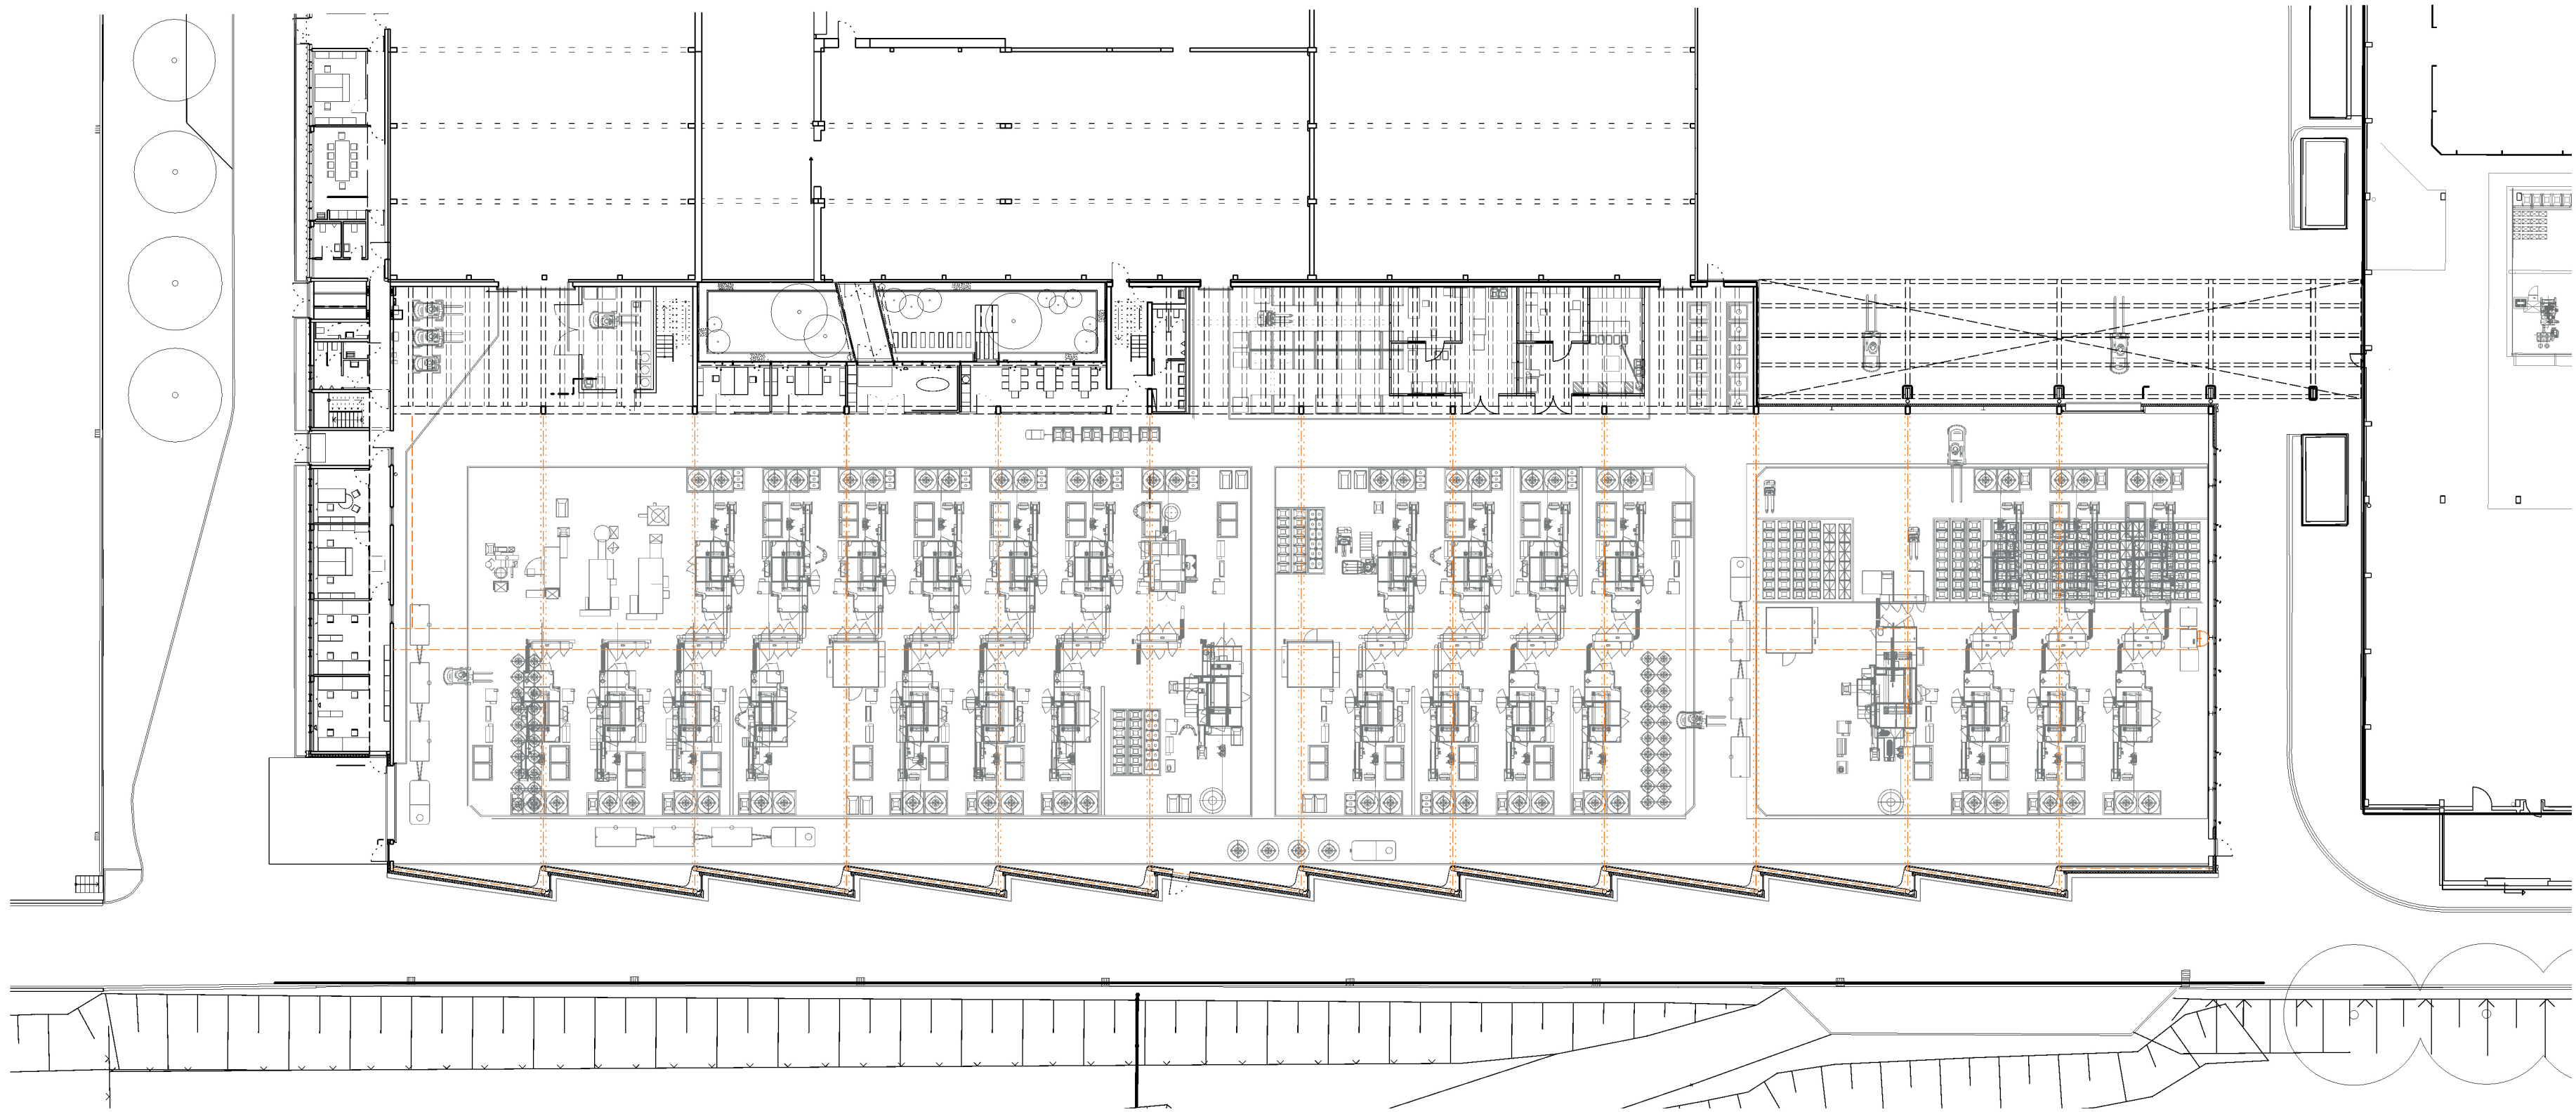

GRUNDRISS, M 1:350