



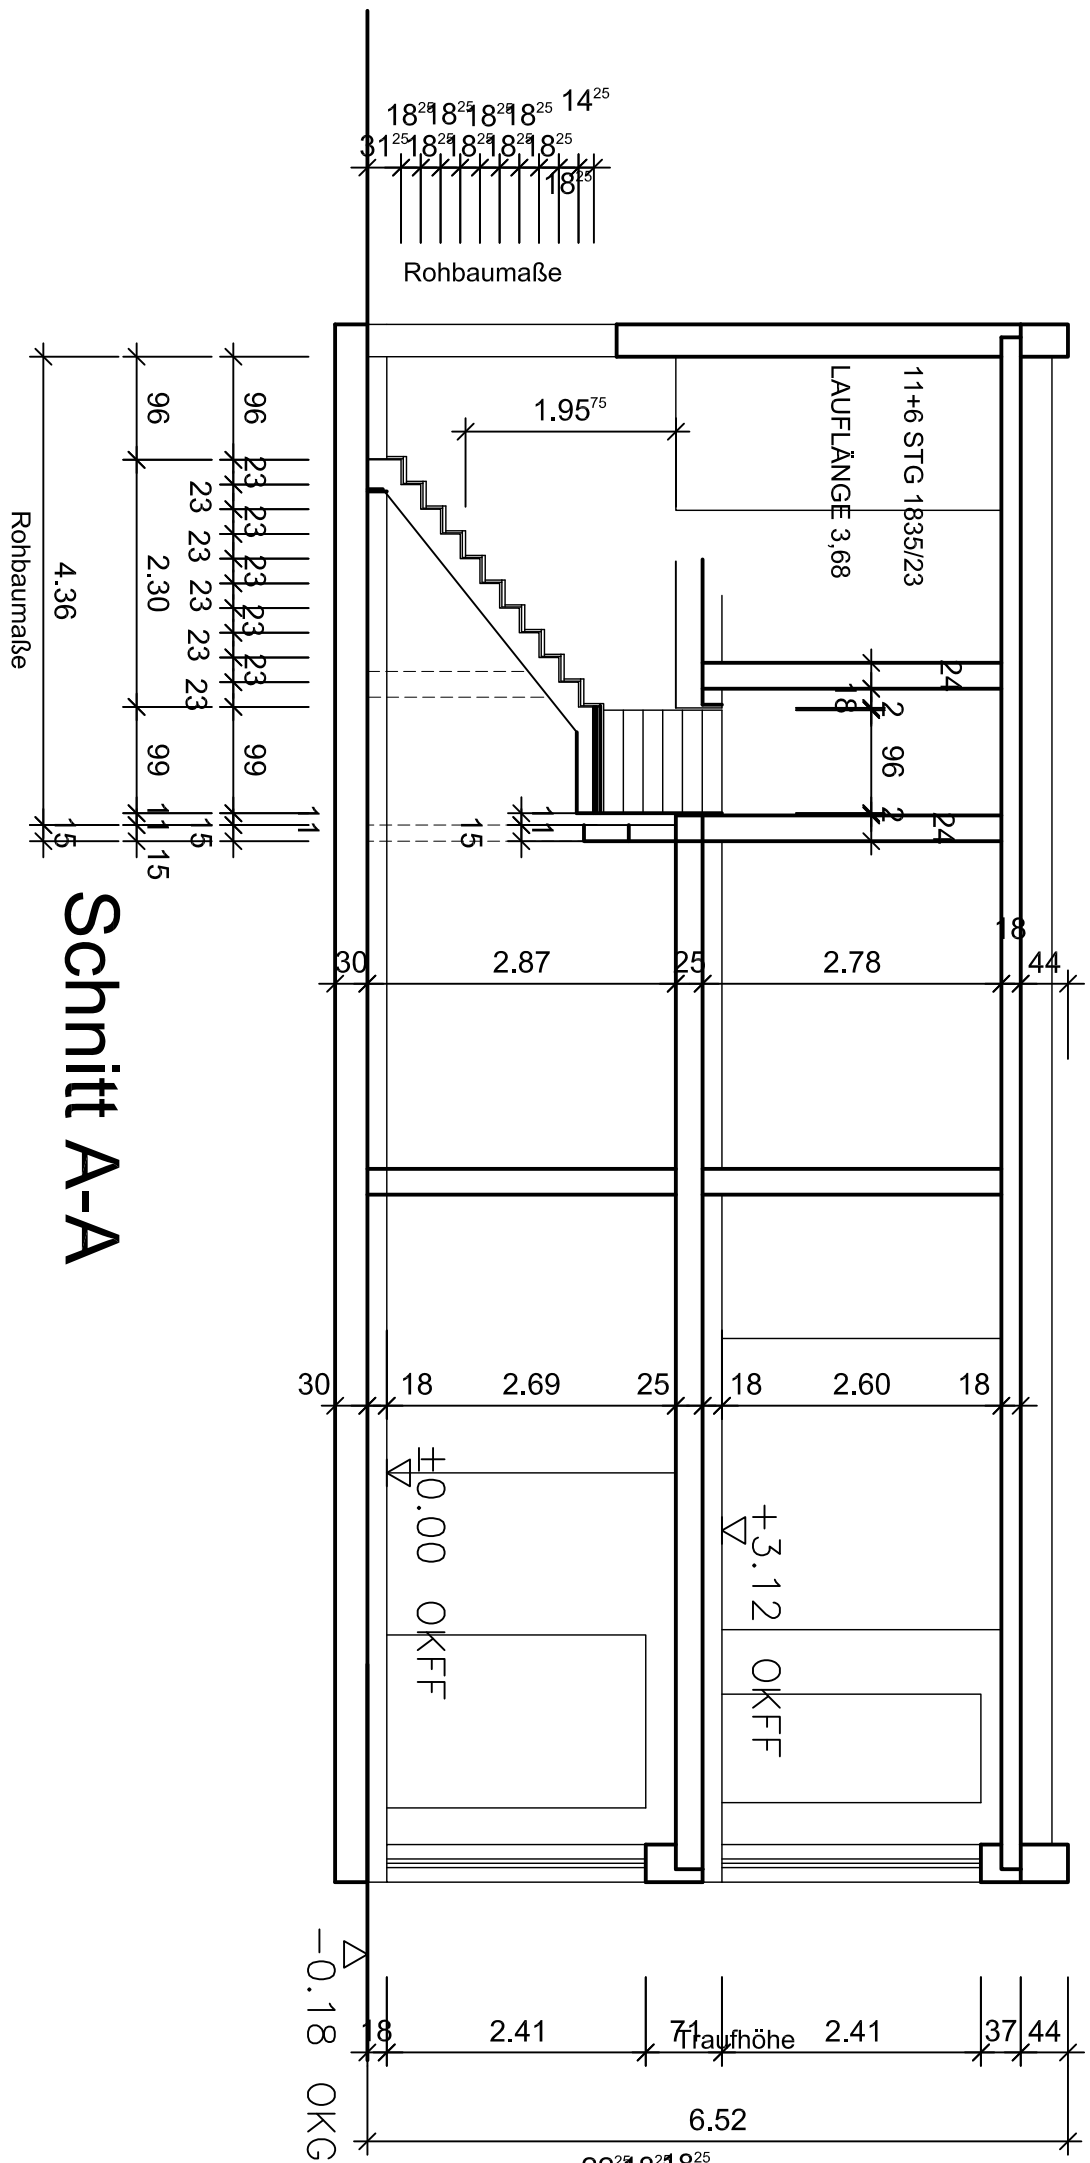

Schnitt A-A

gez.: 06.05.2017

gez.: 17.05.2017

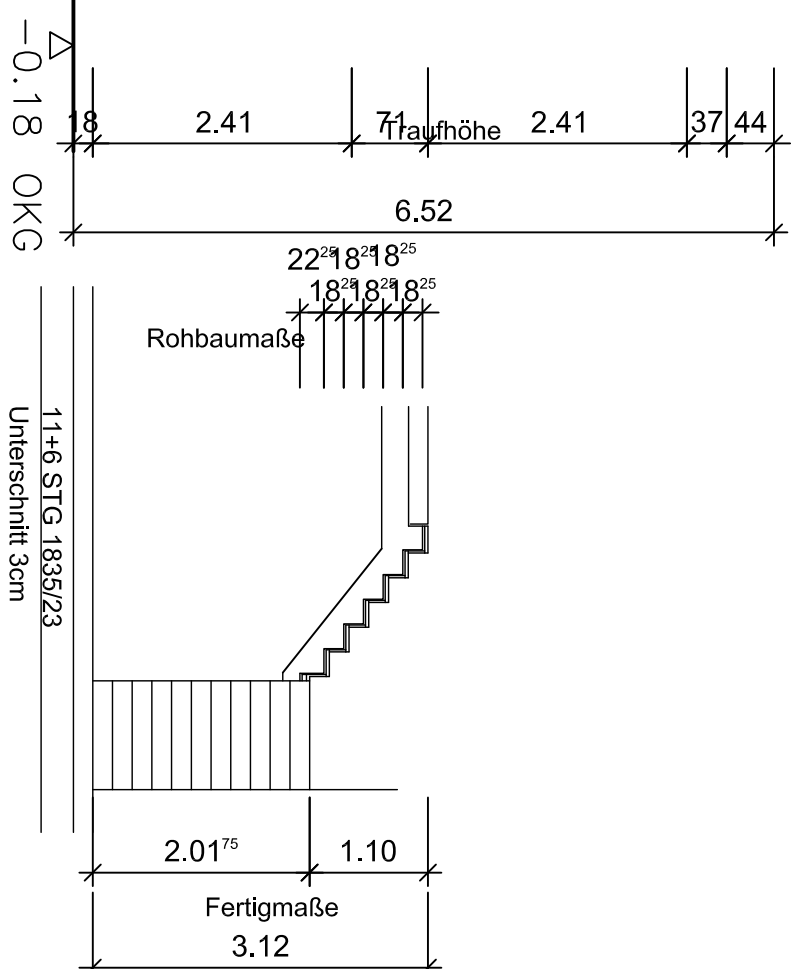

Schnitt B-B

11+6 STG 1835/23
Unterschnitt 3cm