


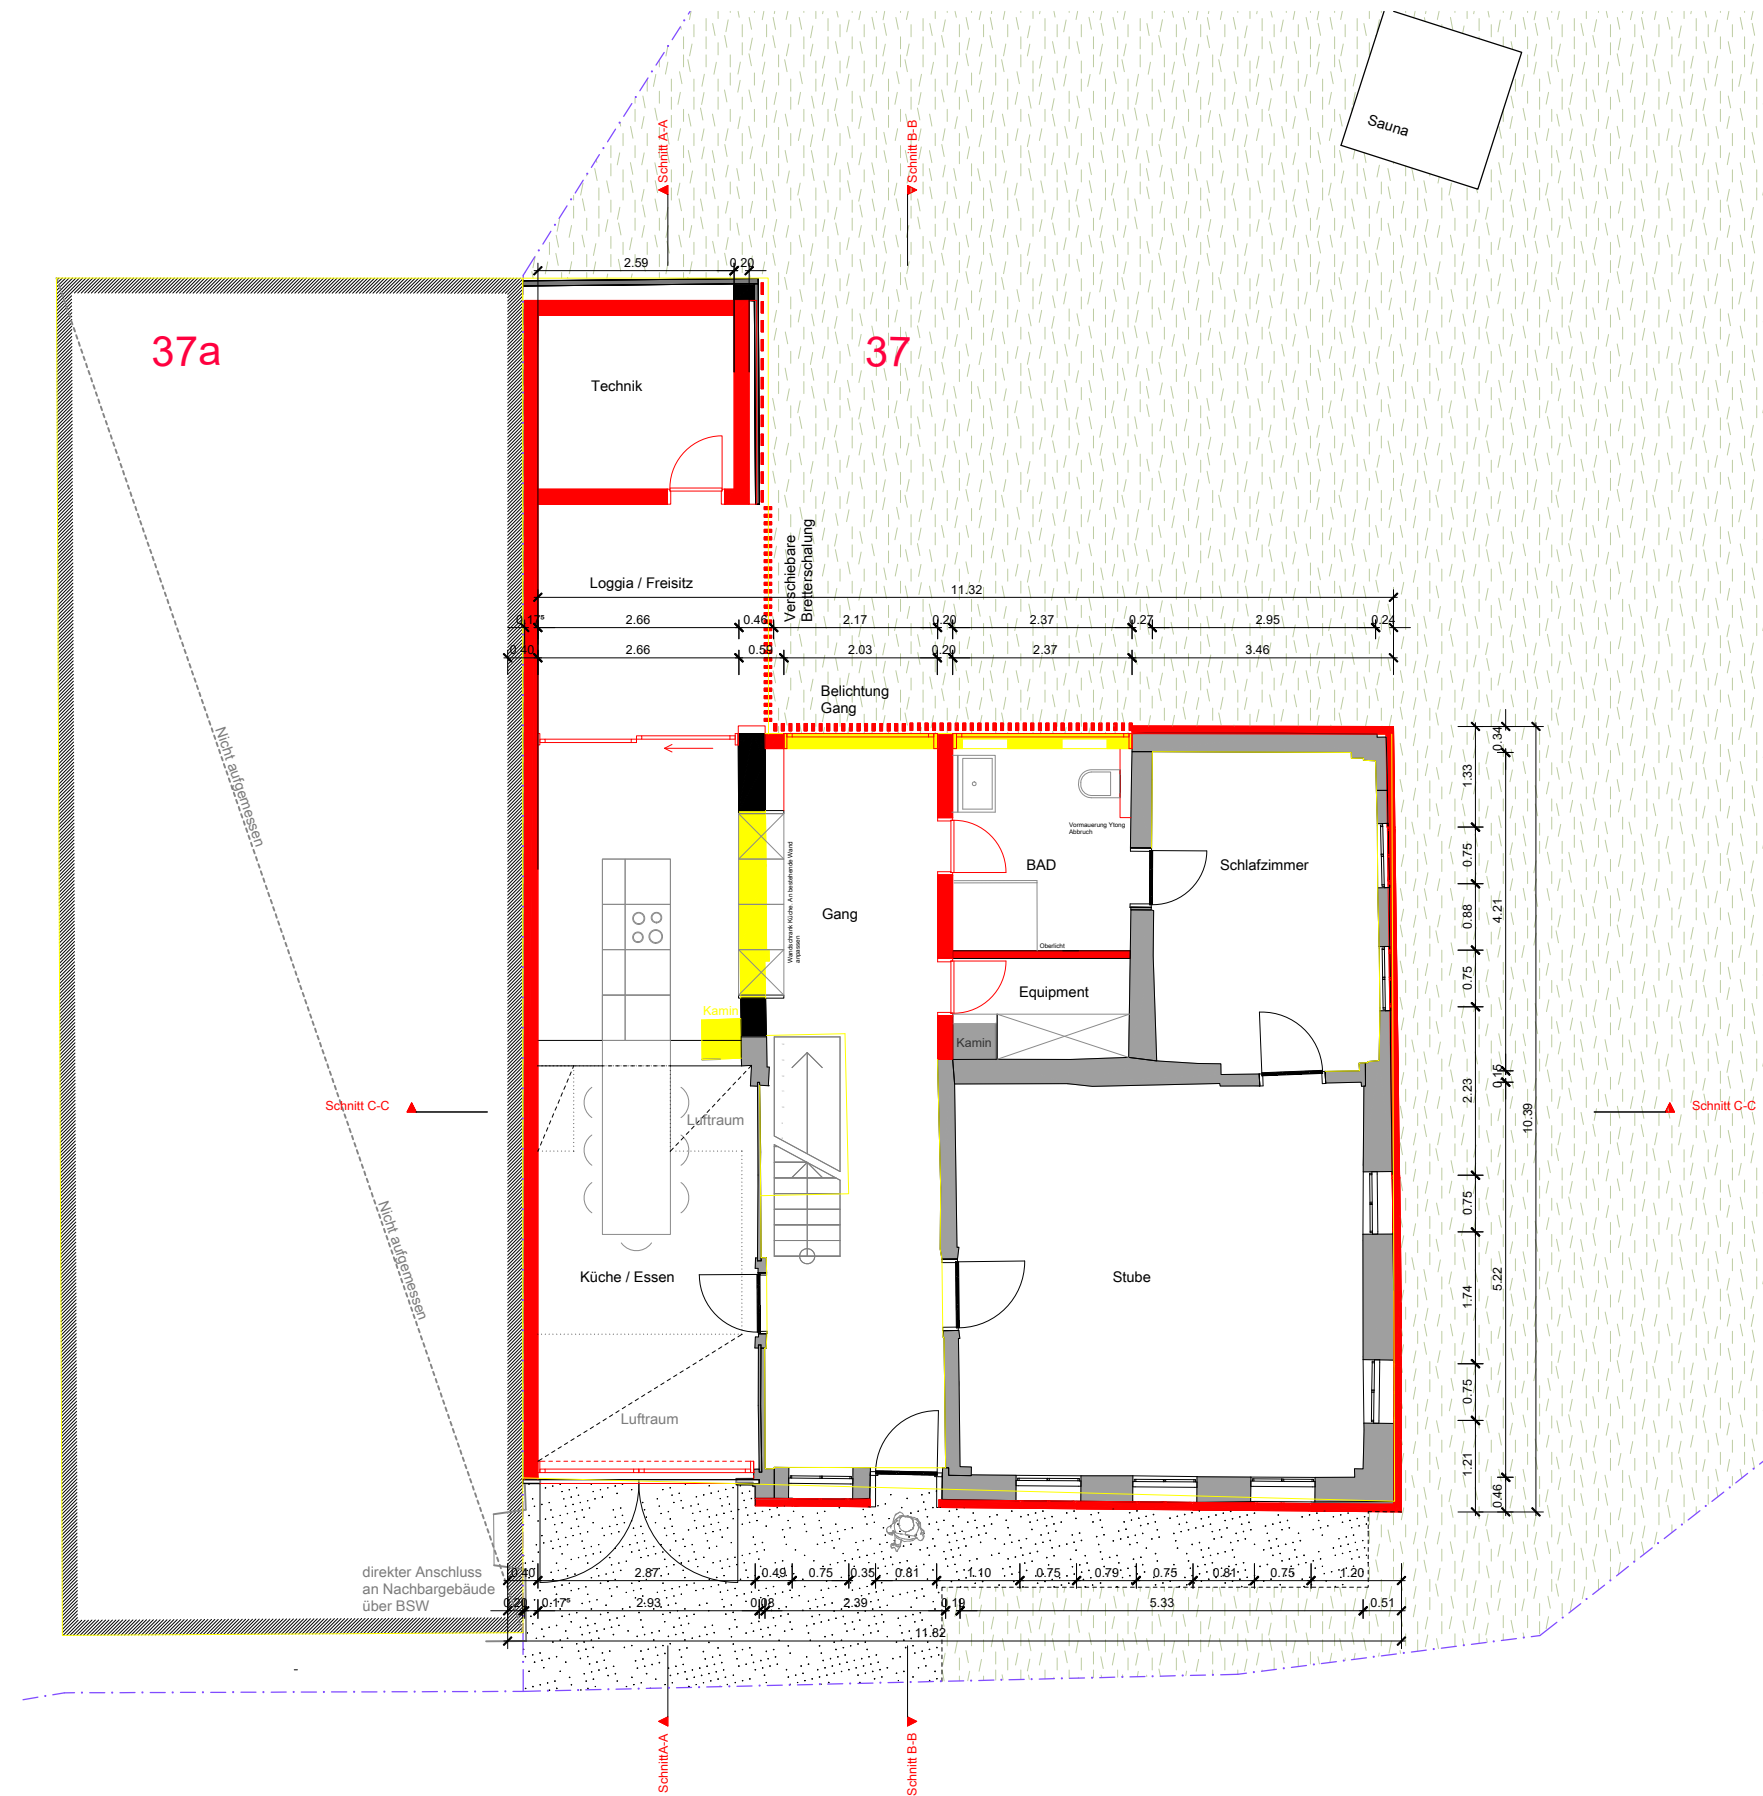

Grundriss EG