


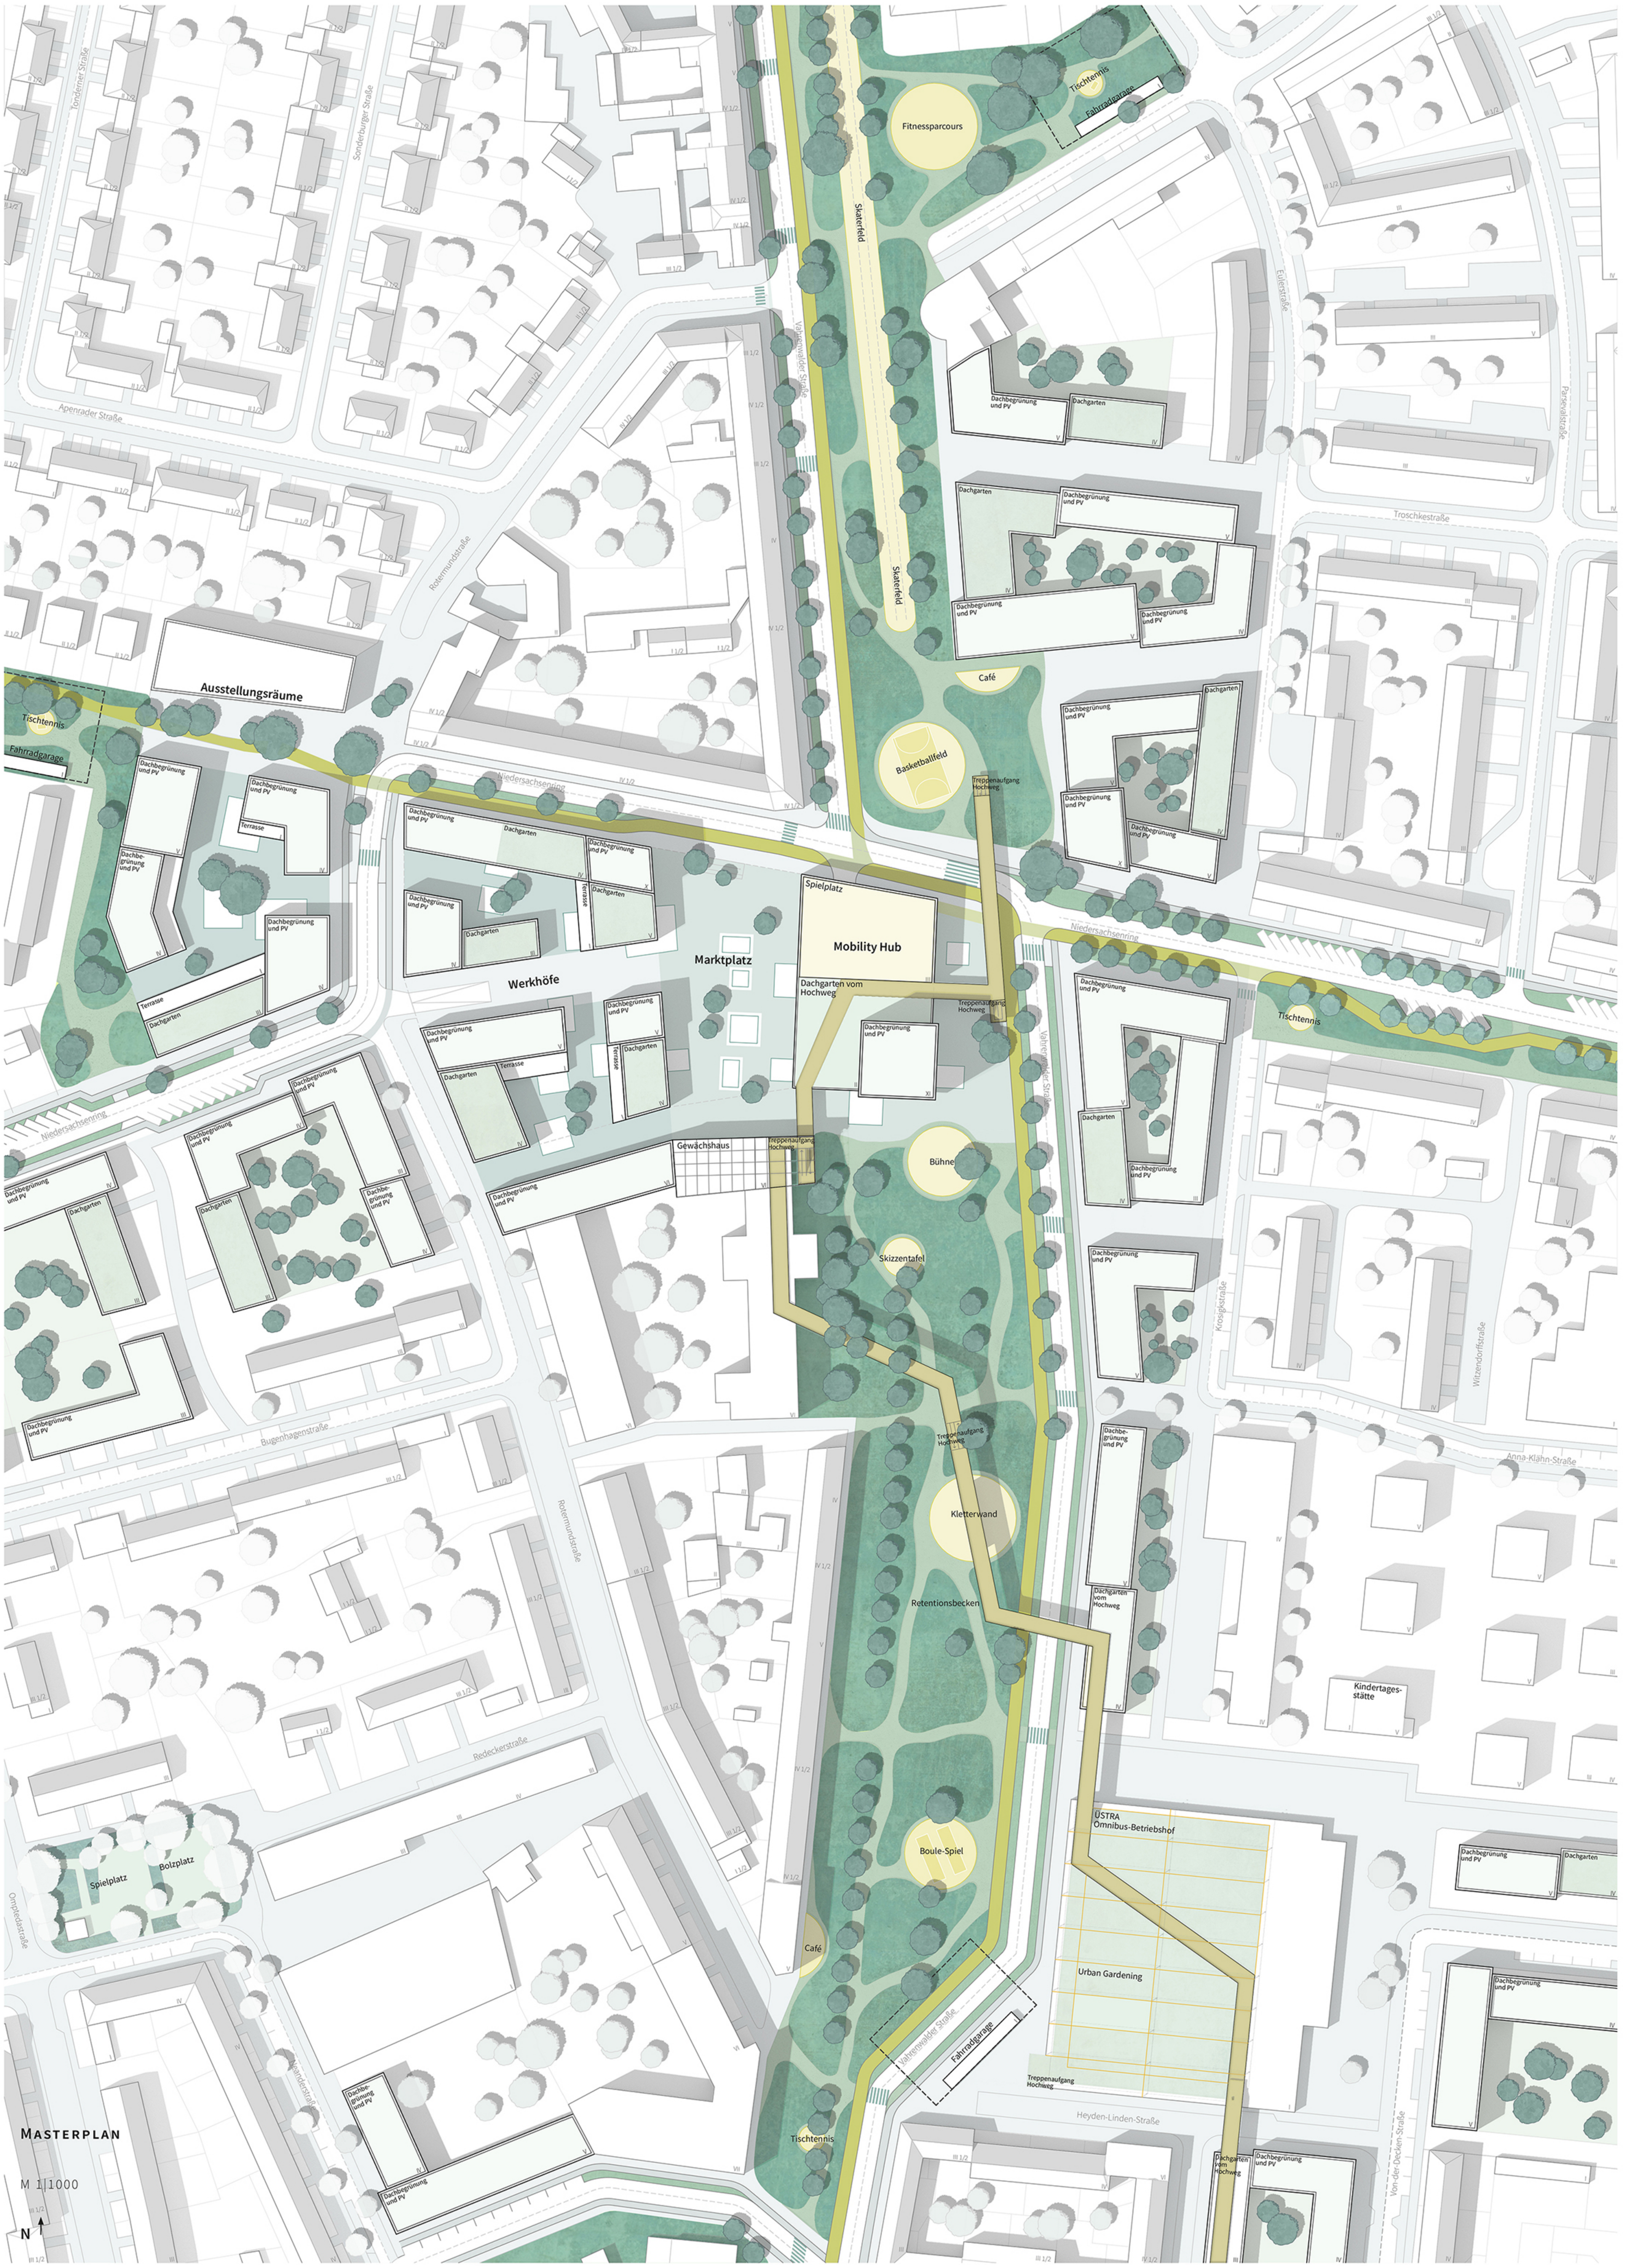

MASTERPLAN

M 1:1000

N