
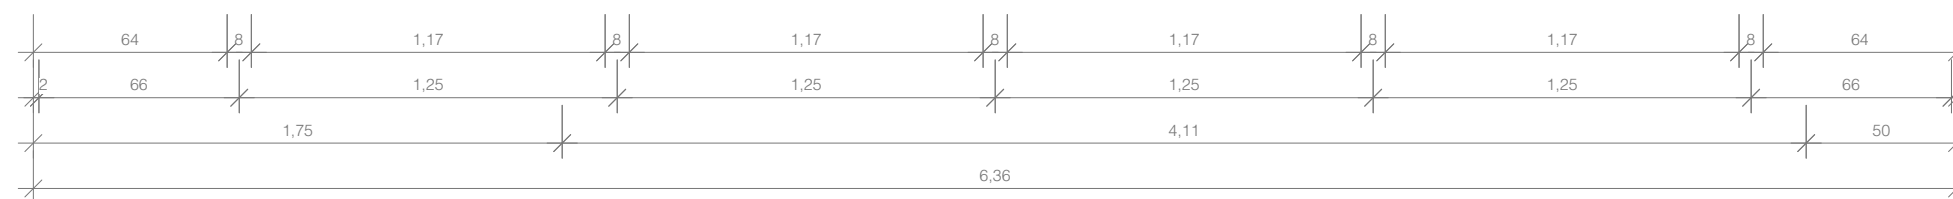


Ansicht 2a

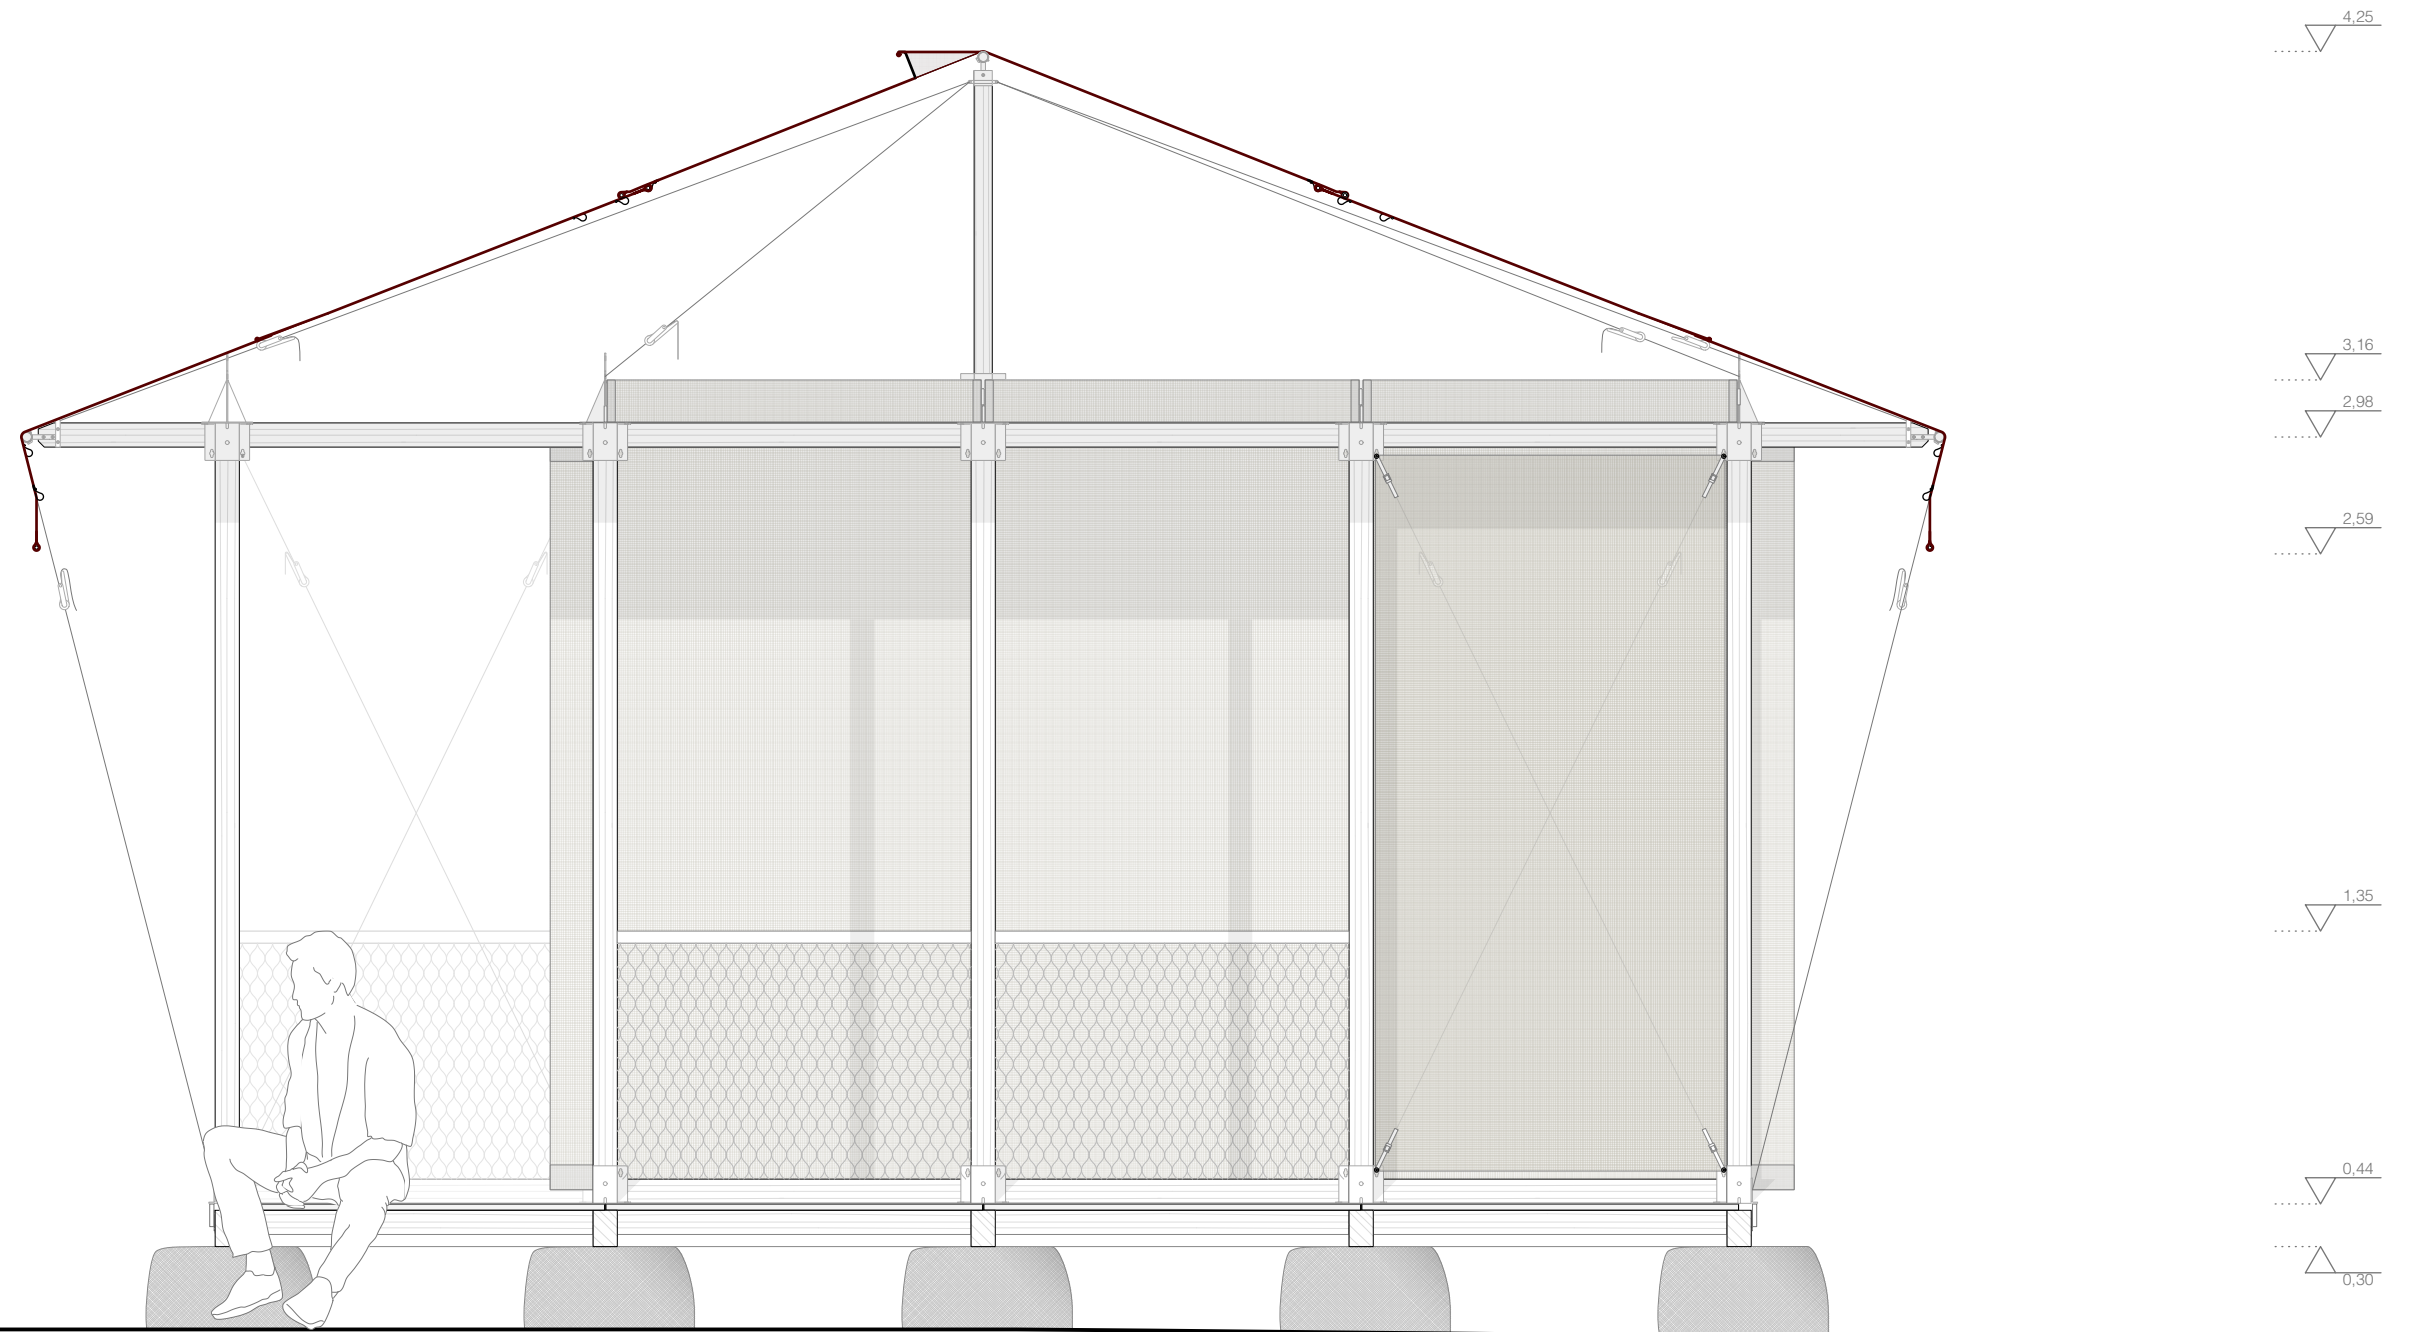

M 1:25