


31,2 m

17,9 m

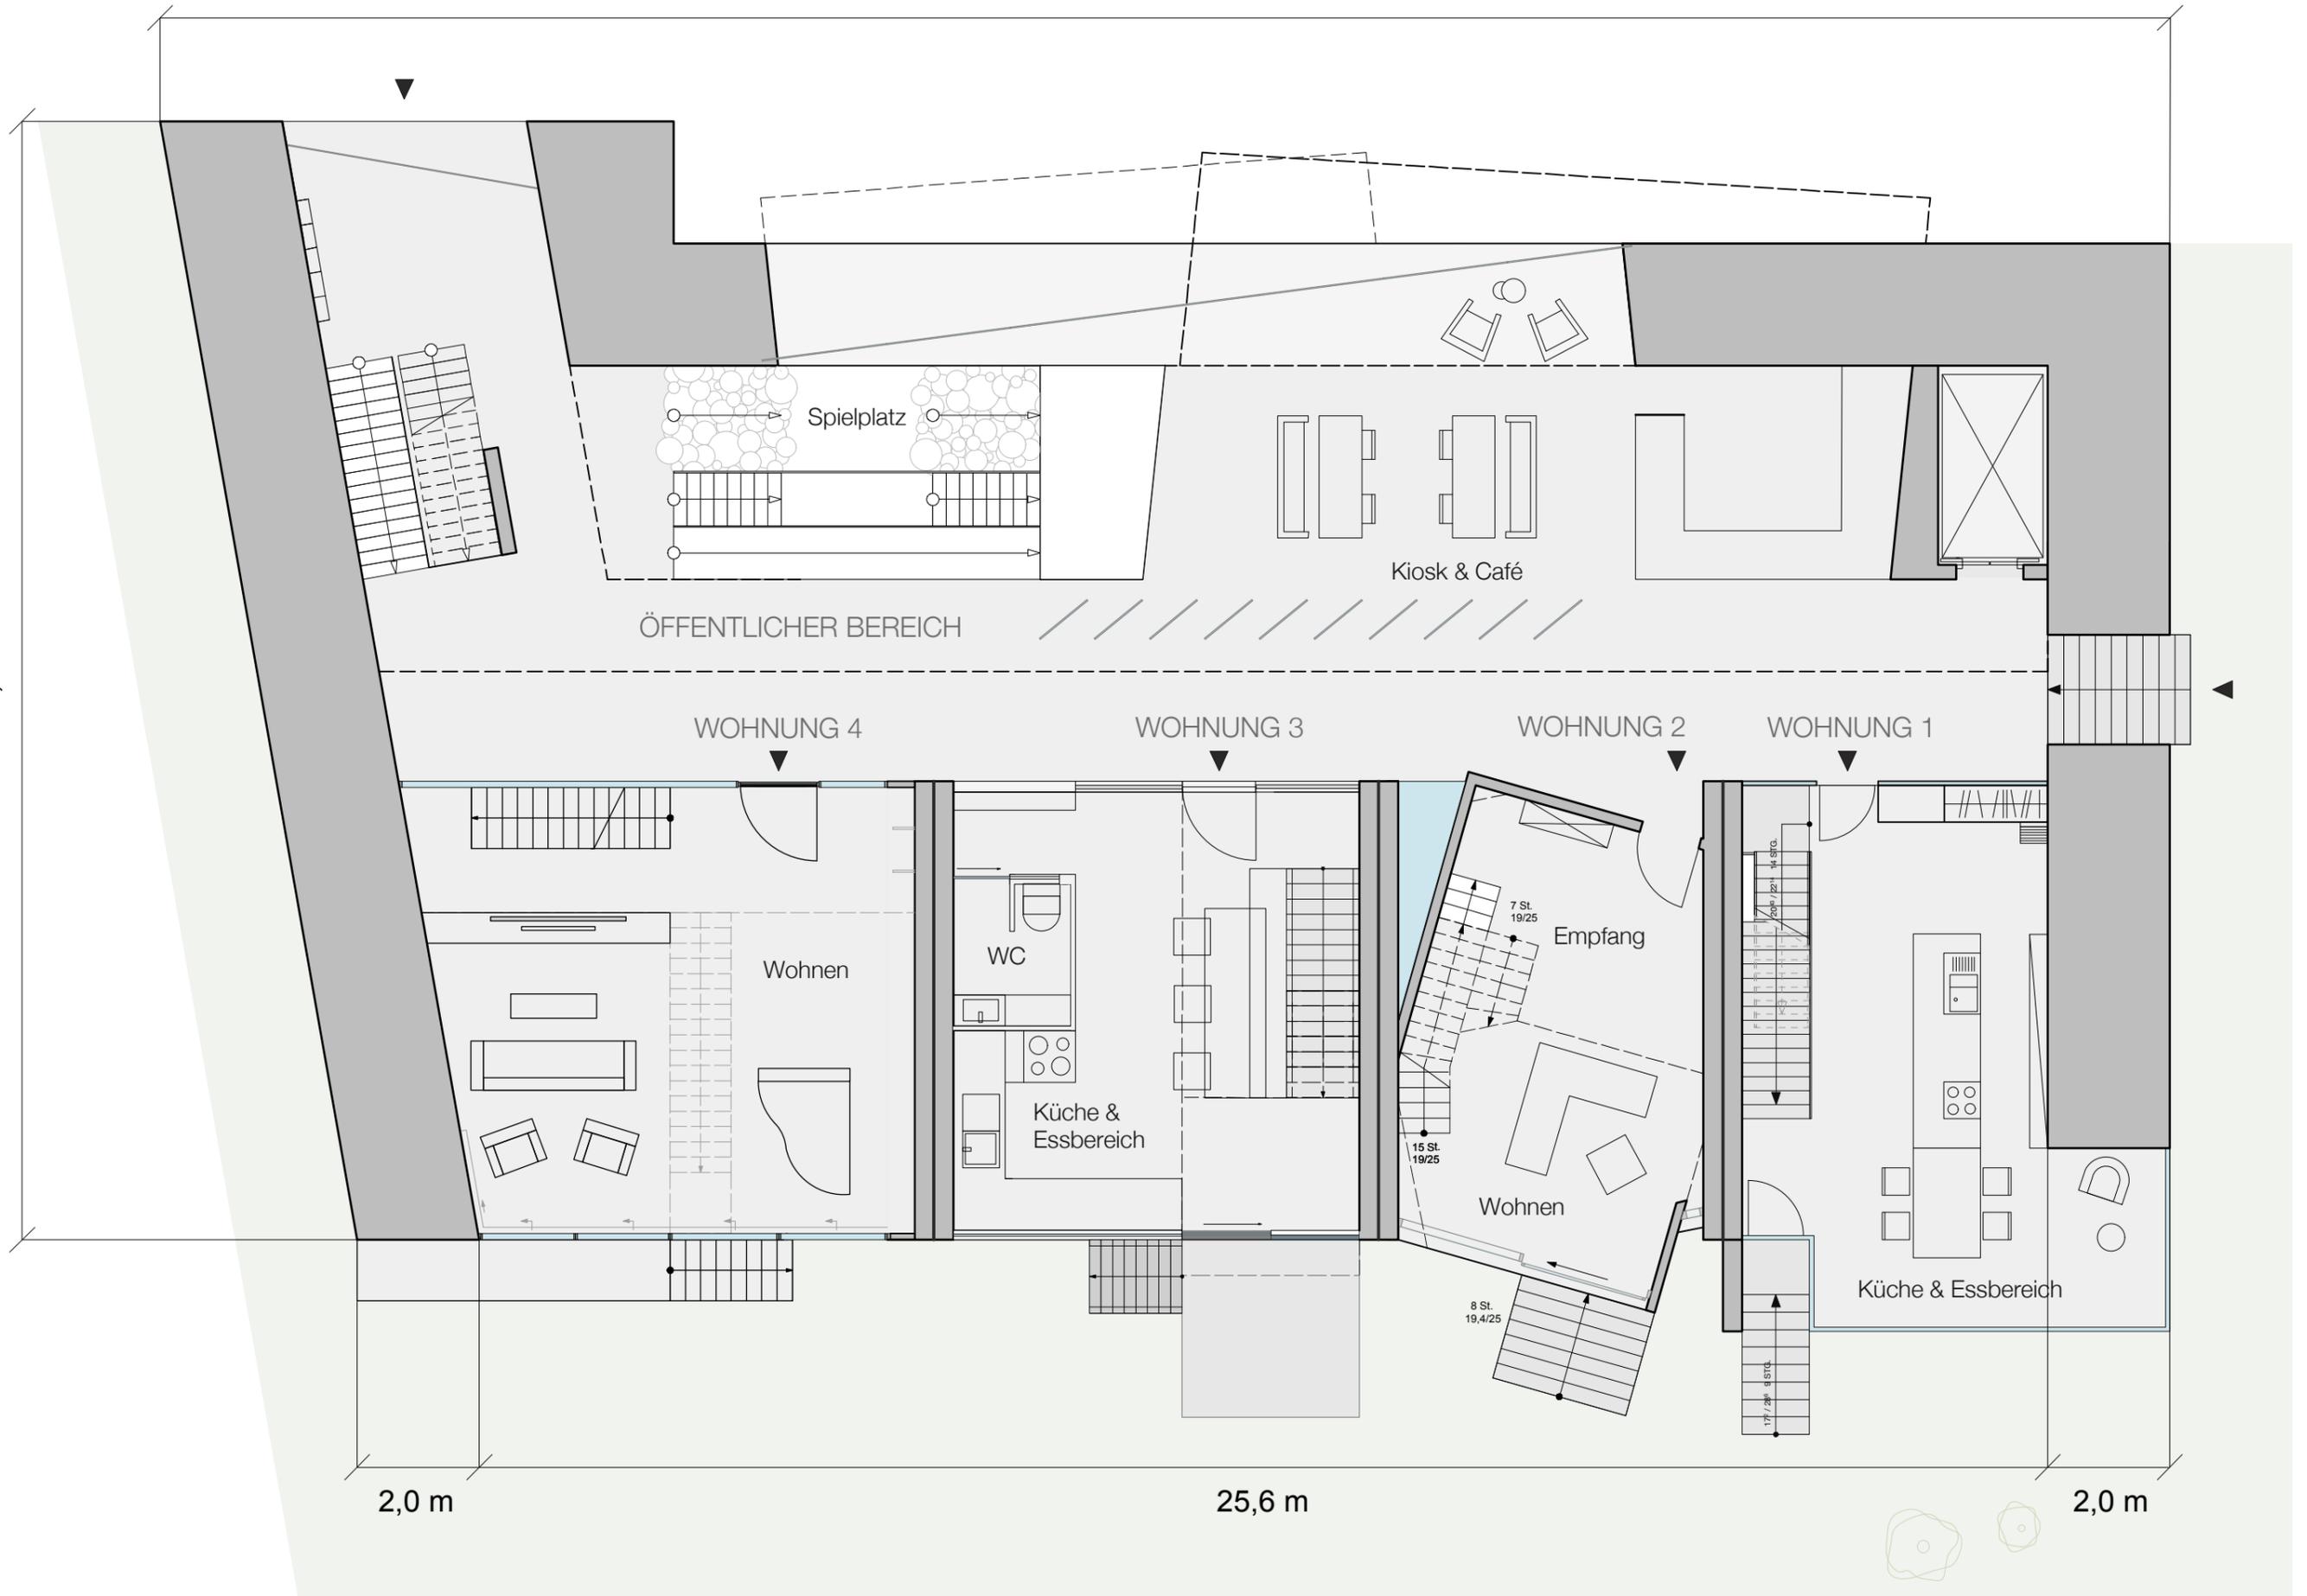

2,0 m

25,6 m

2,0 m

