
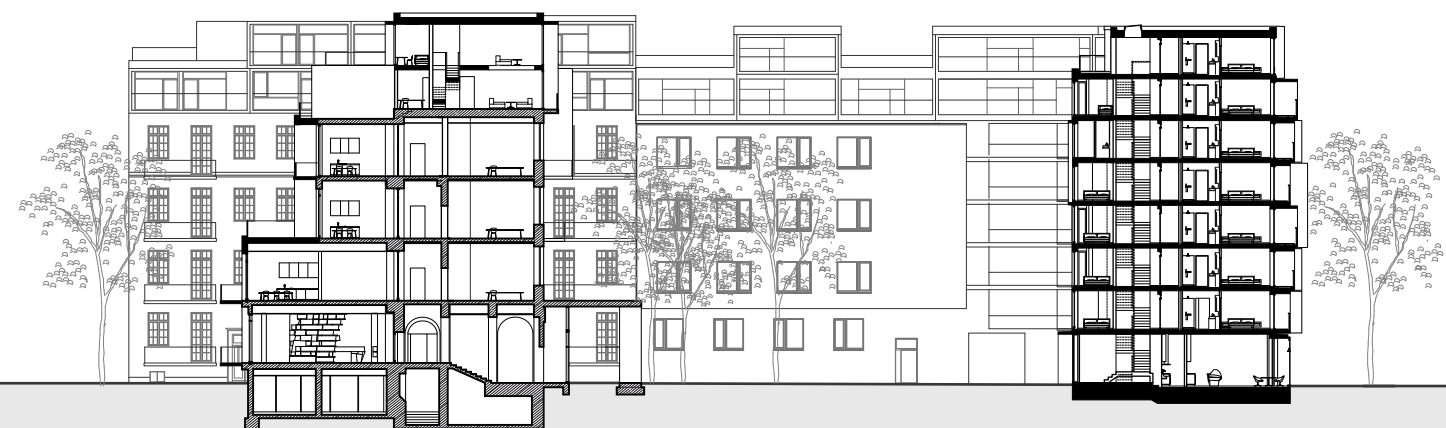


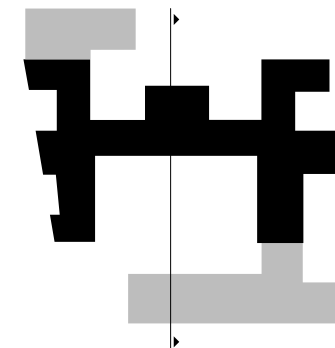

**PARAGON APARTMENTS
SCHNITT B/SECTION B**

0 5 10 20Meters