



- Ⓐ Dune Lights
- Ⓑ Cleaning Lights
- Ⓒ Air Extract
- Ⓓ Air Intake
- Ⓔ Ventilation Units
- Ⓕ Flexible Ventilation Duct
- Ⓖ Ventilation Duct
- Ⓗ Keeder Profile
- Ⓘ Threaded Rod
- ⓵ Steel Truss
- Ⓚ Suspended Aluminium Profile Grid
- Ⓛ Aluminium Profile Structure
- Ⓜ Fabric

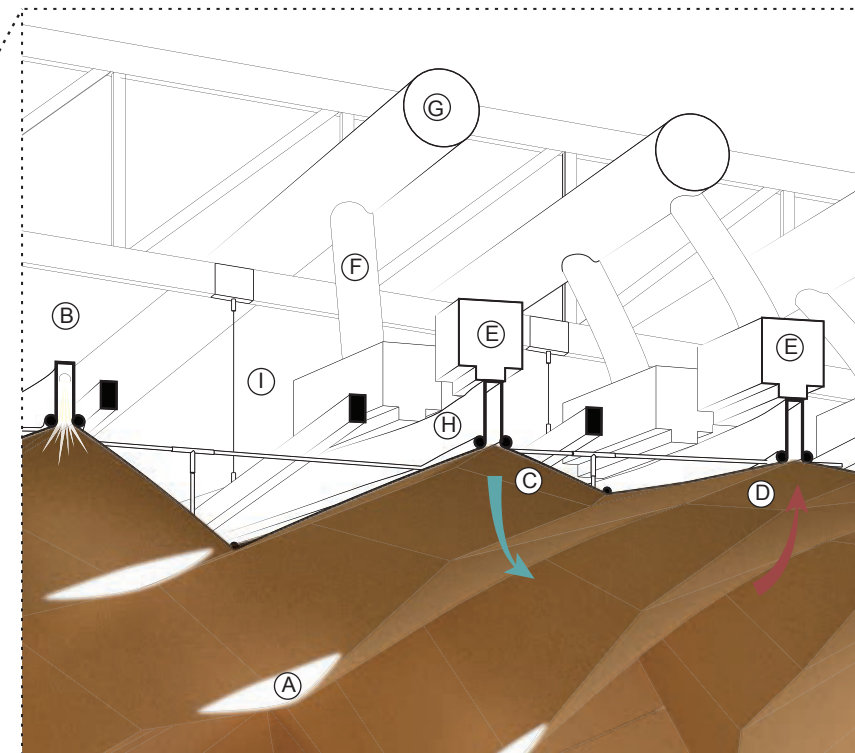

Detail

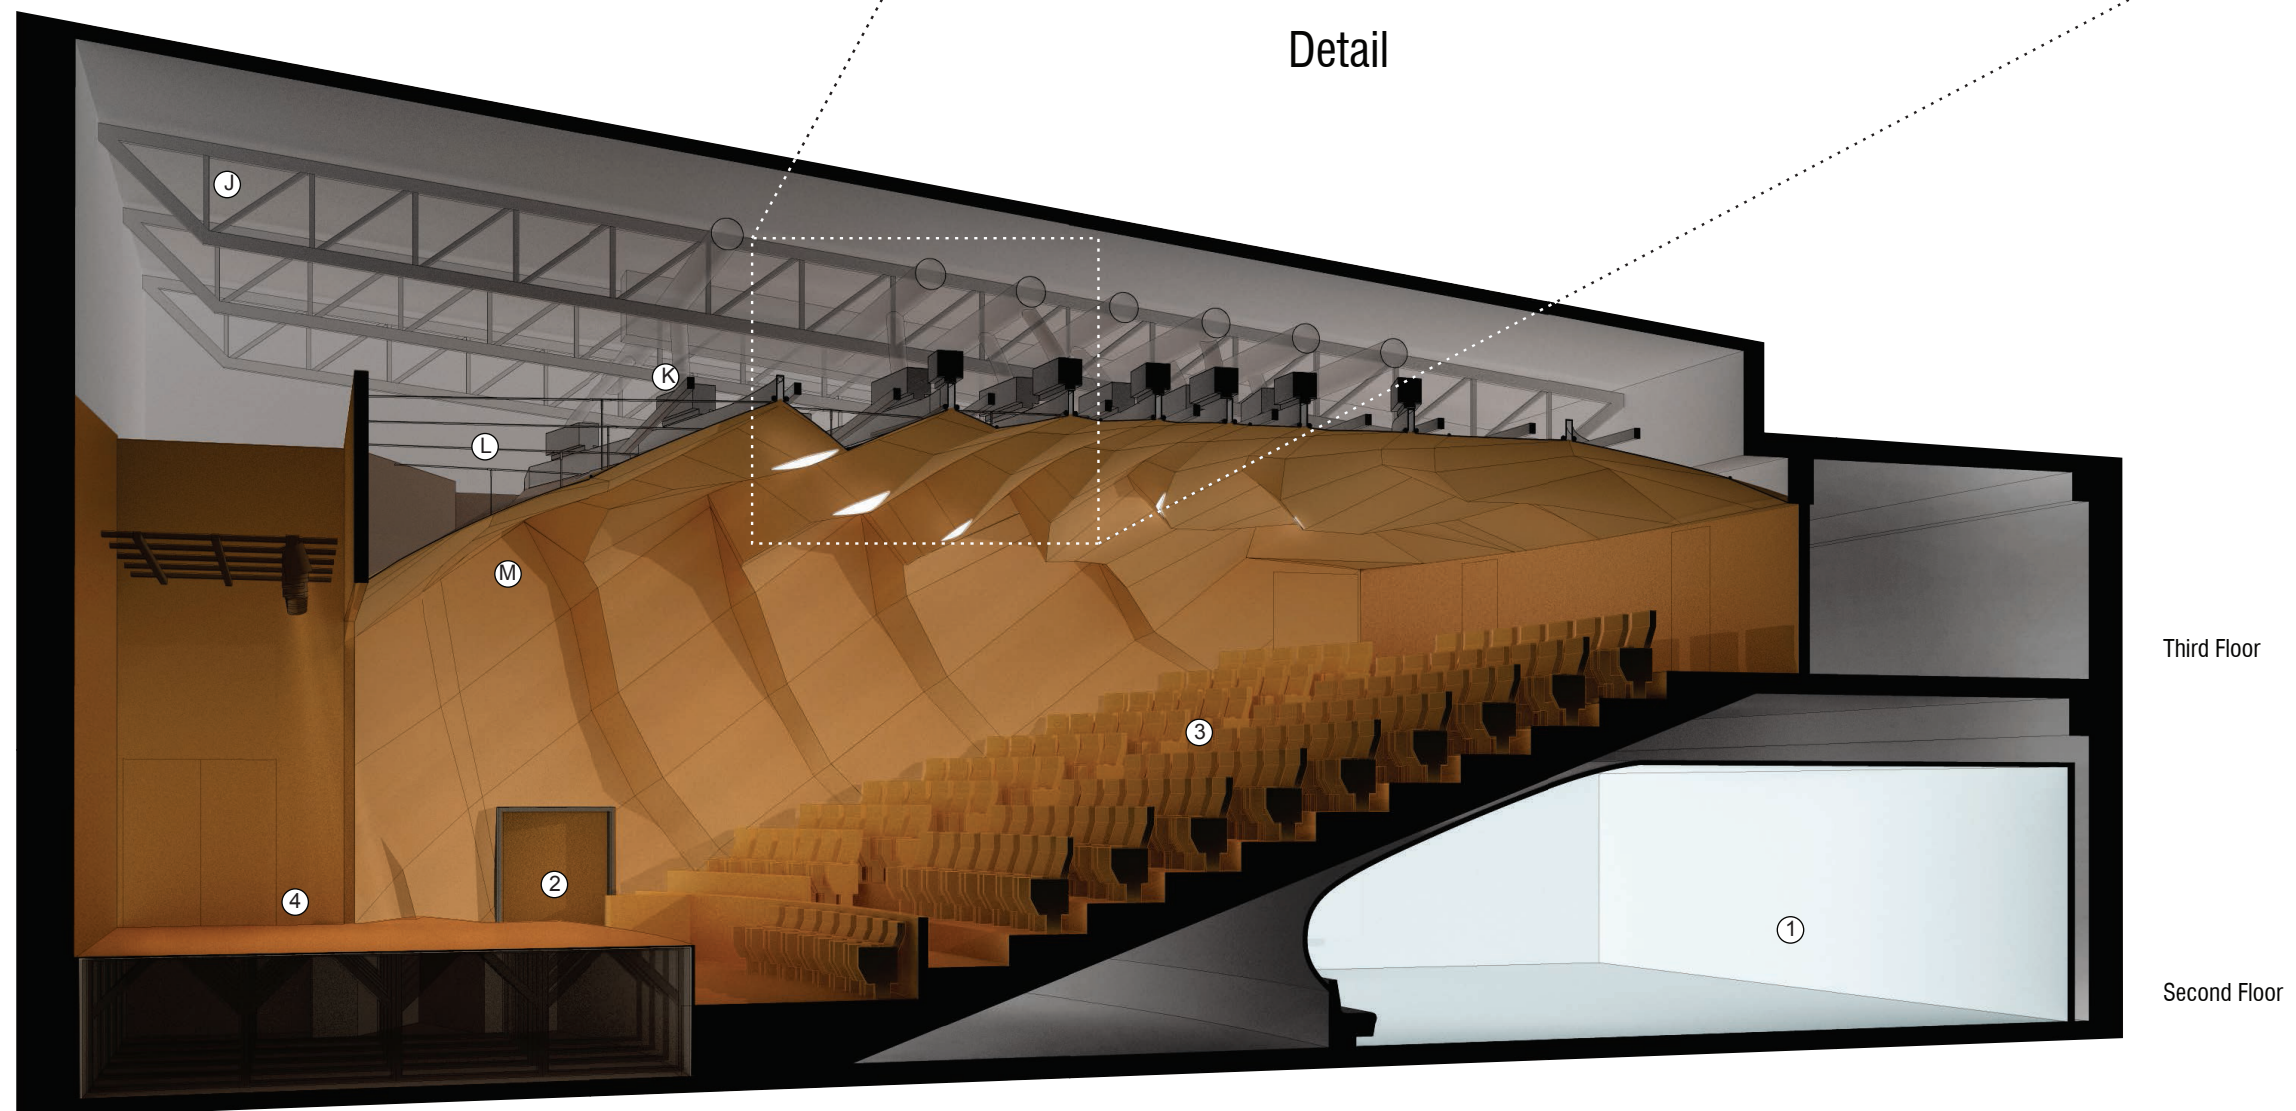

Perspective Section

- 1 Foyer
- 2 Auditorium Entrance
- 3 Auditorium
- 4 Stage