


2009

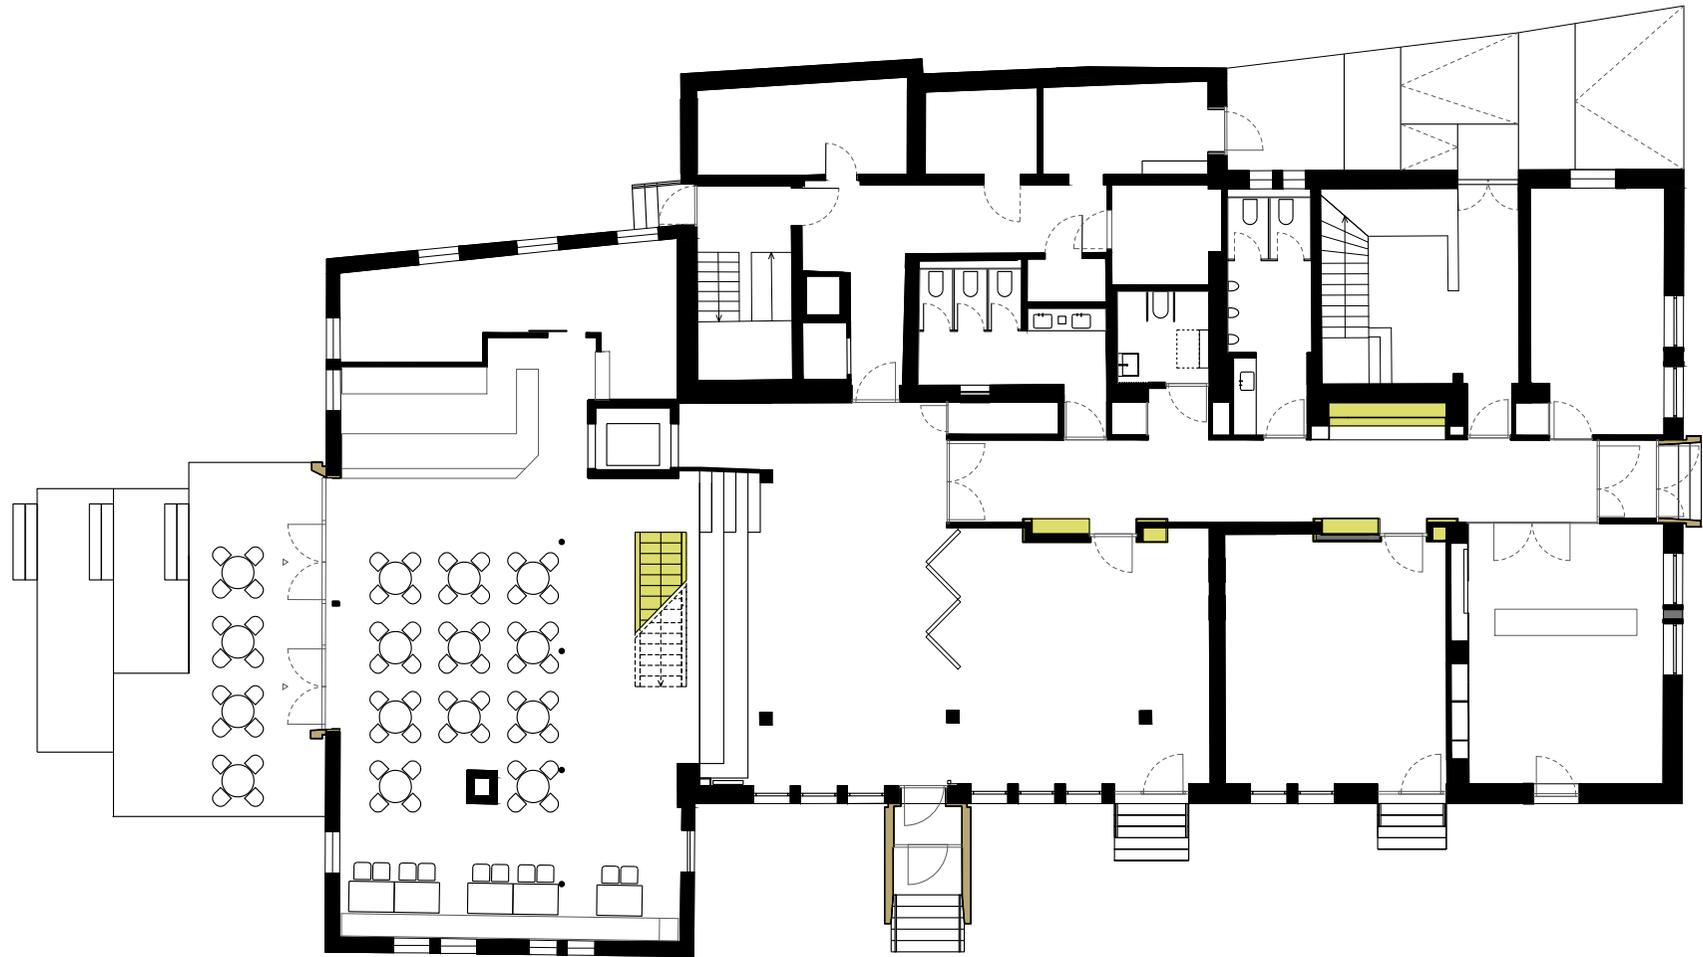

Grundriss EG 1:200