


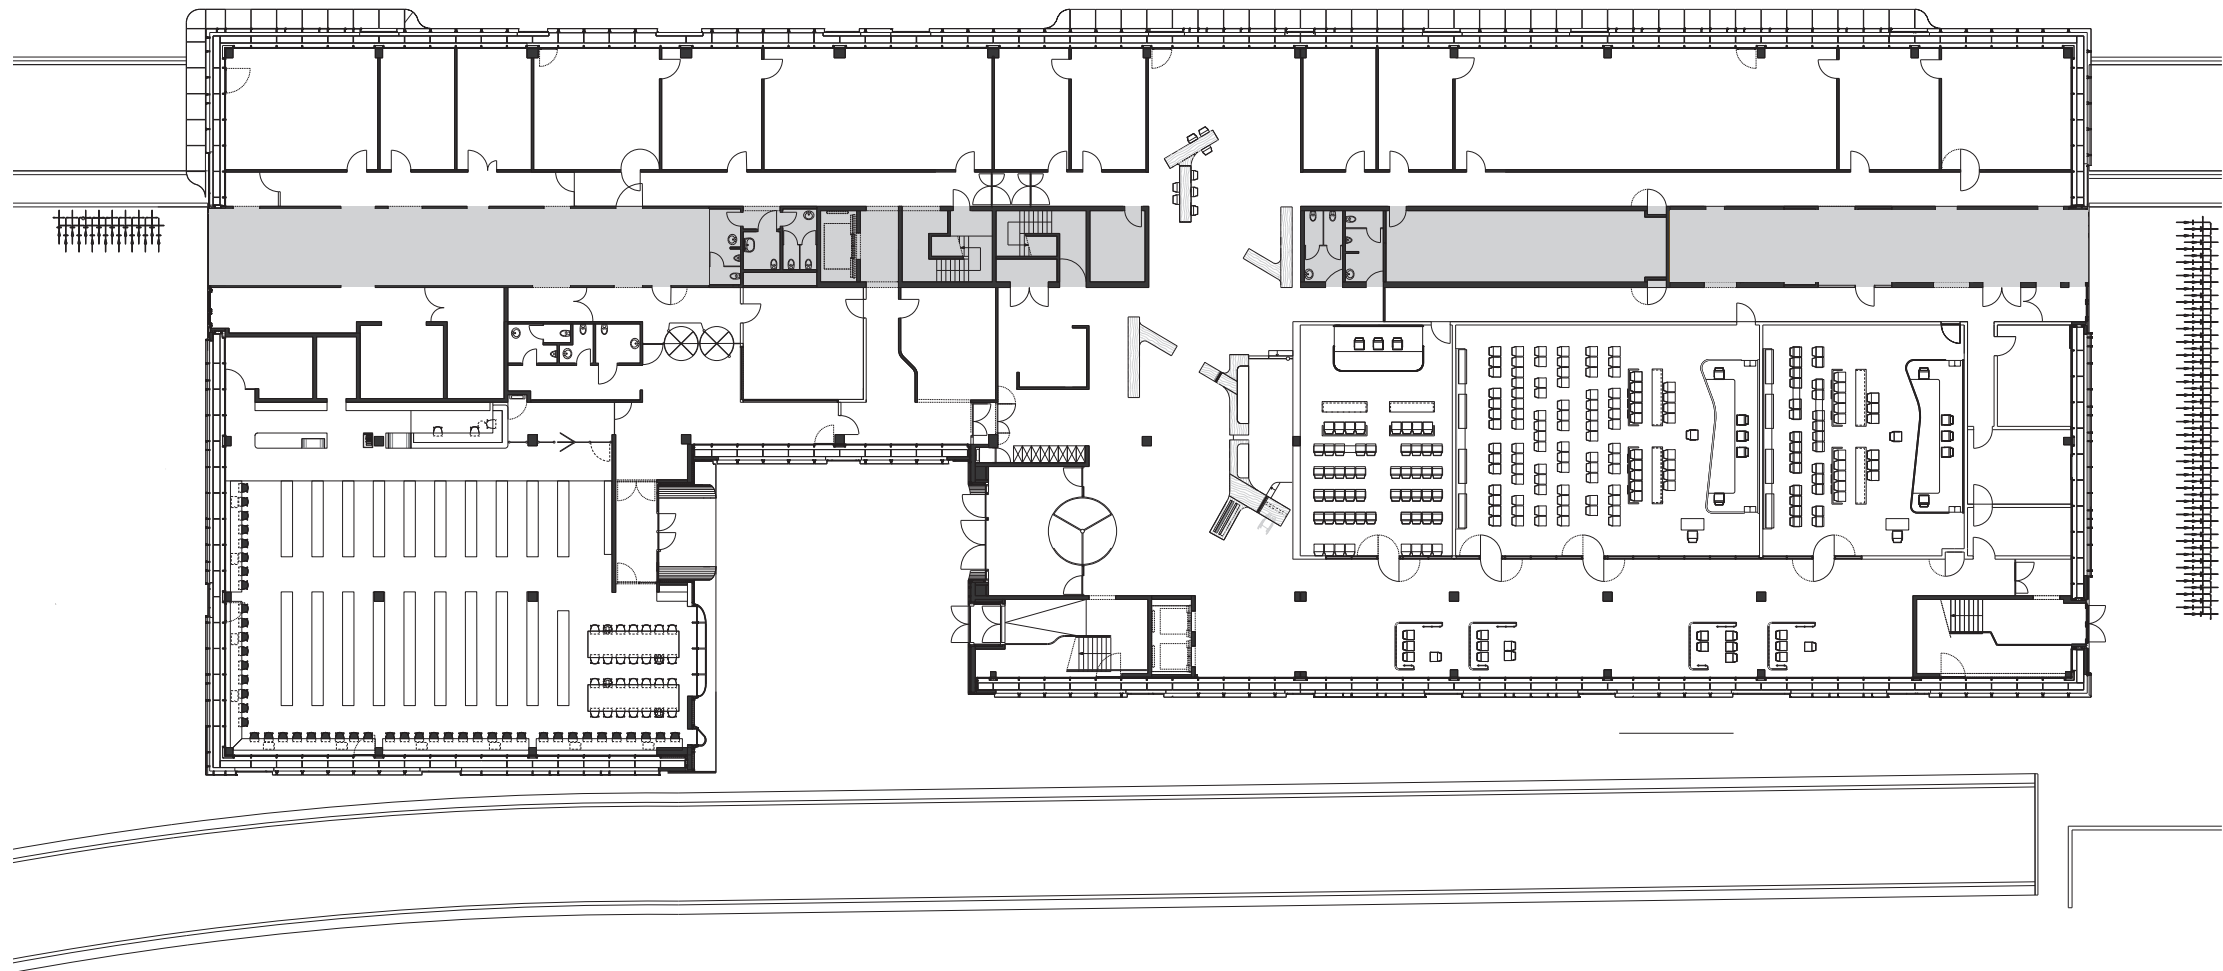

0 10 20 m



floorplan level 0 - scale 1:400