



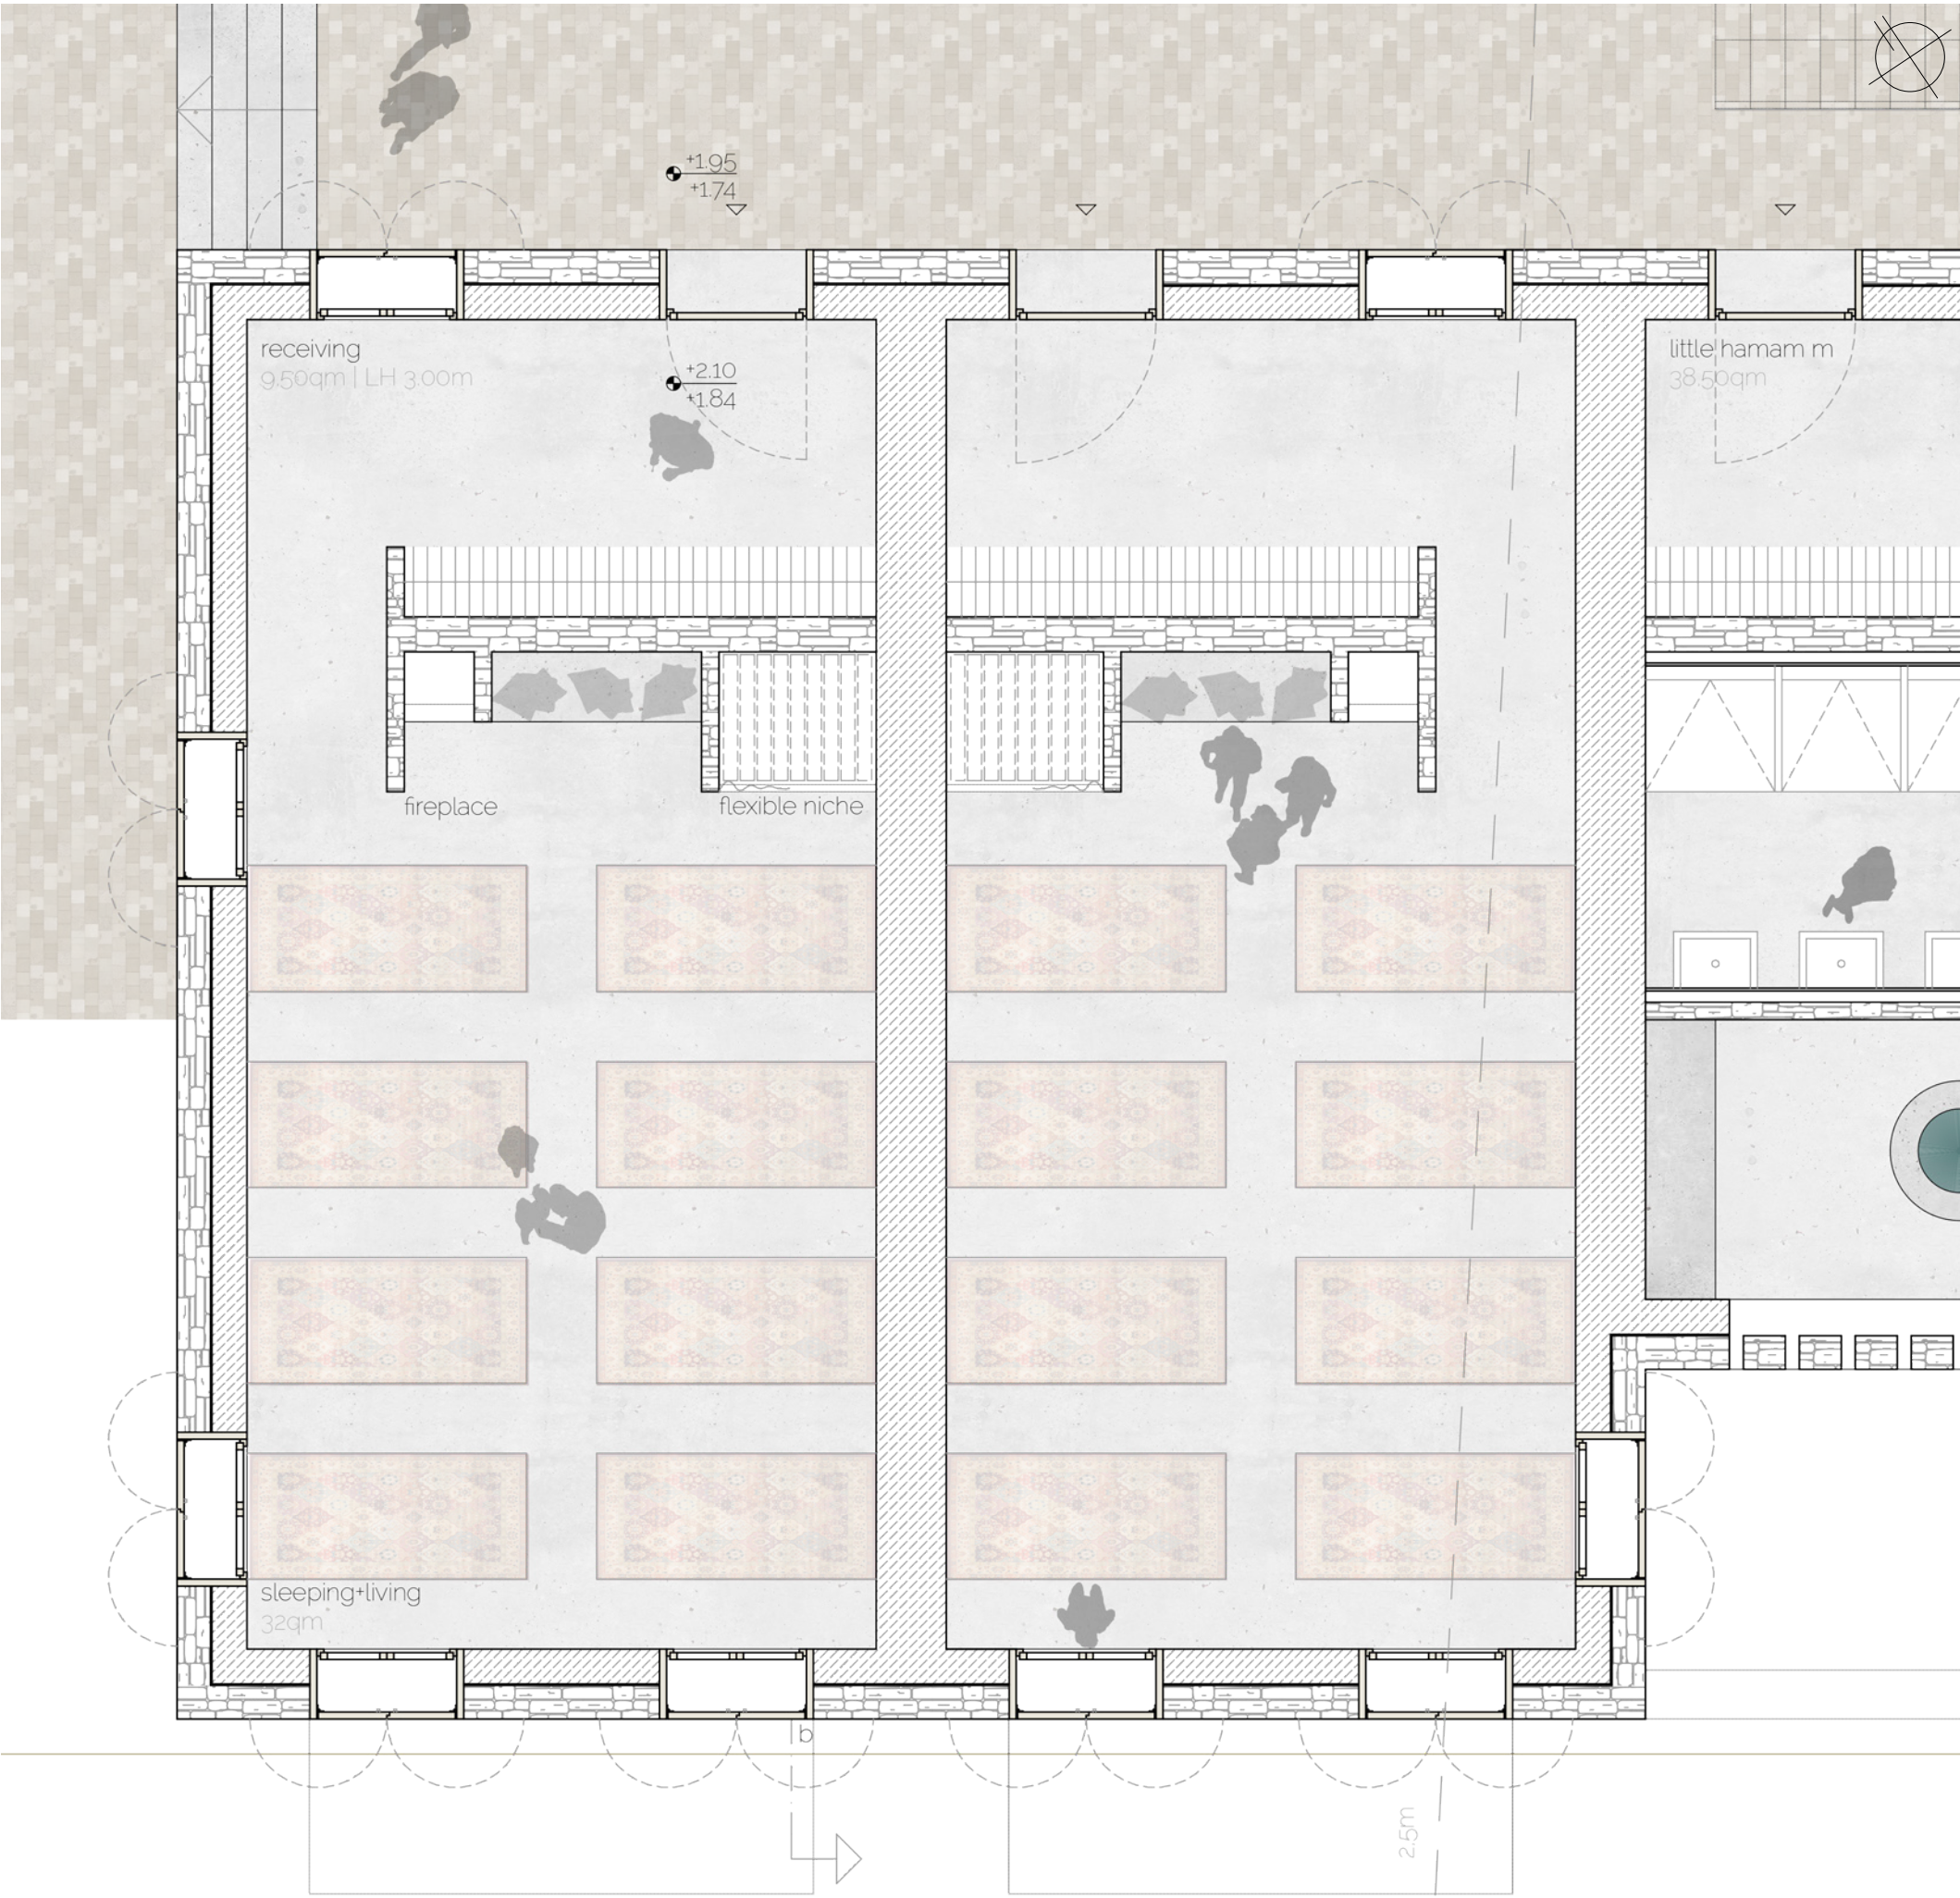

base1| 50

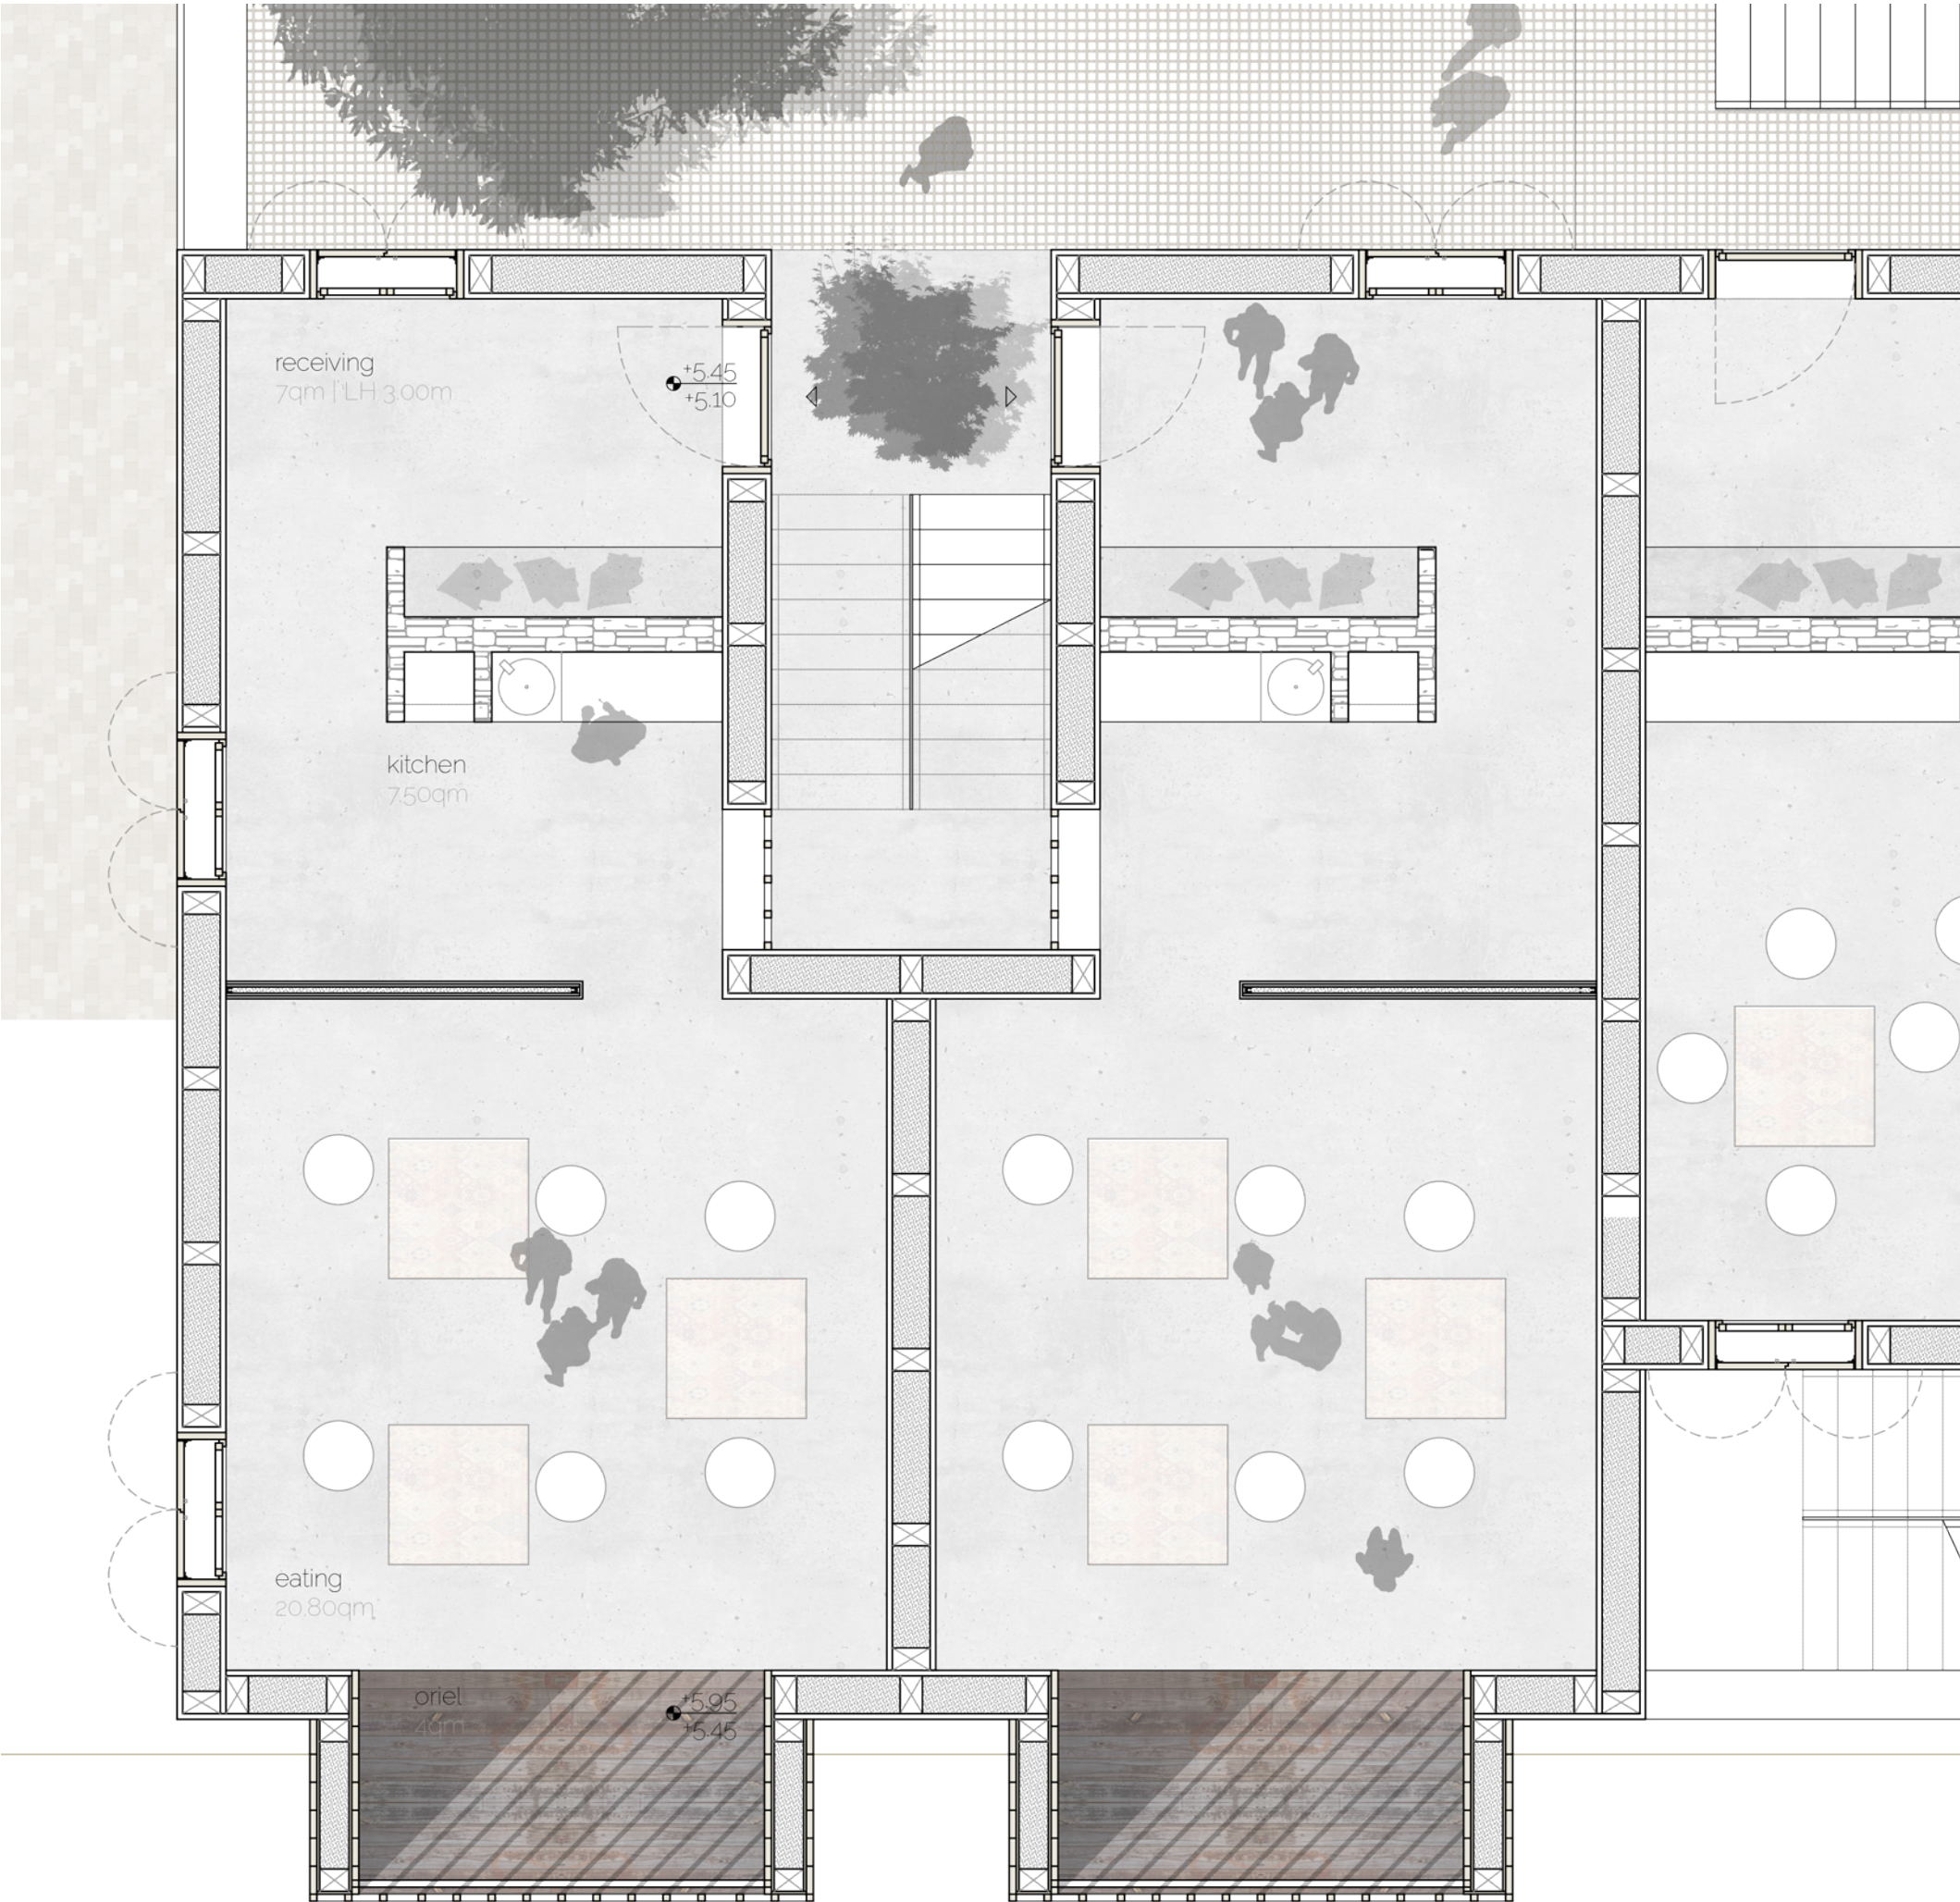

floor1| 50