


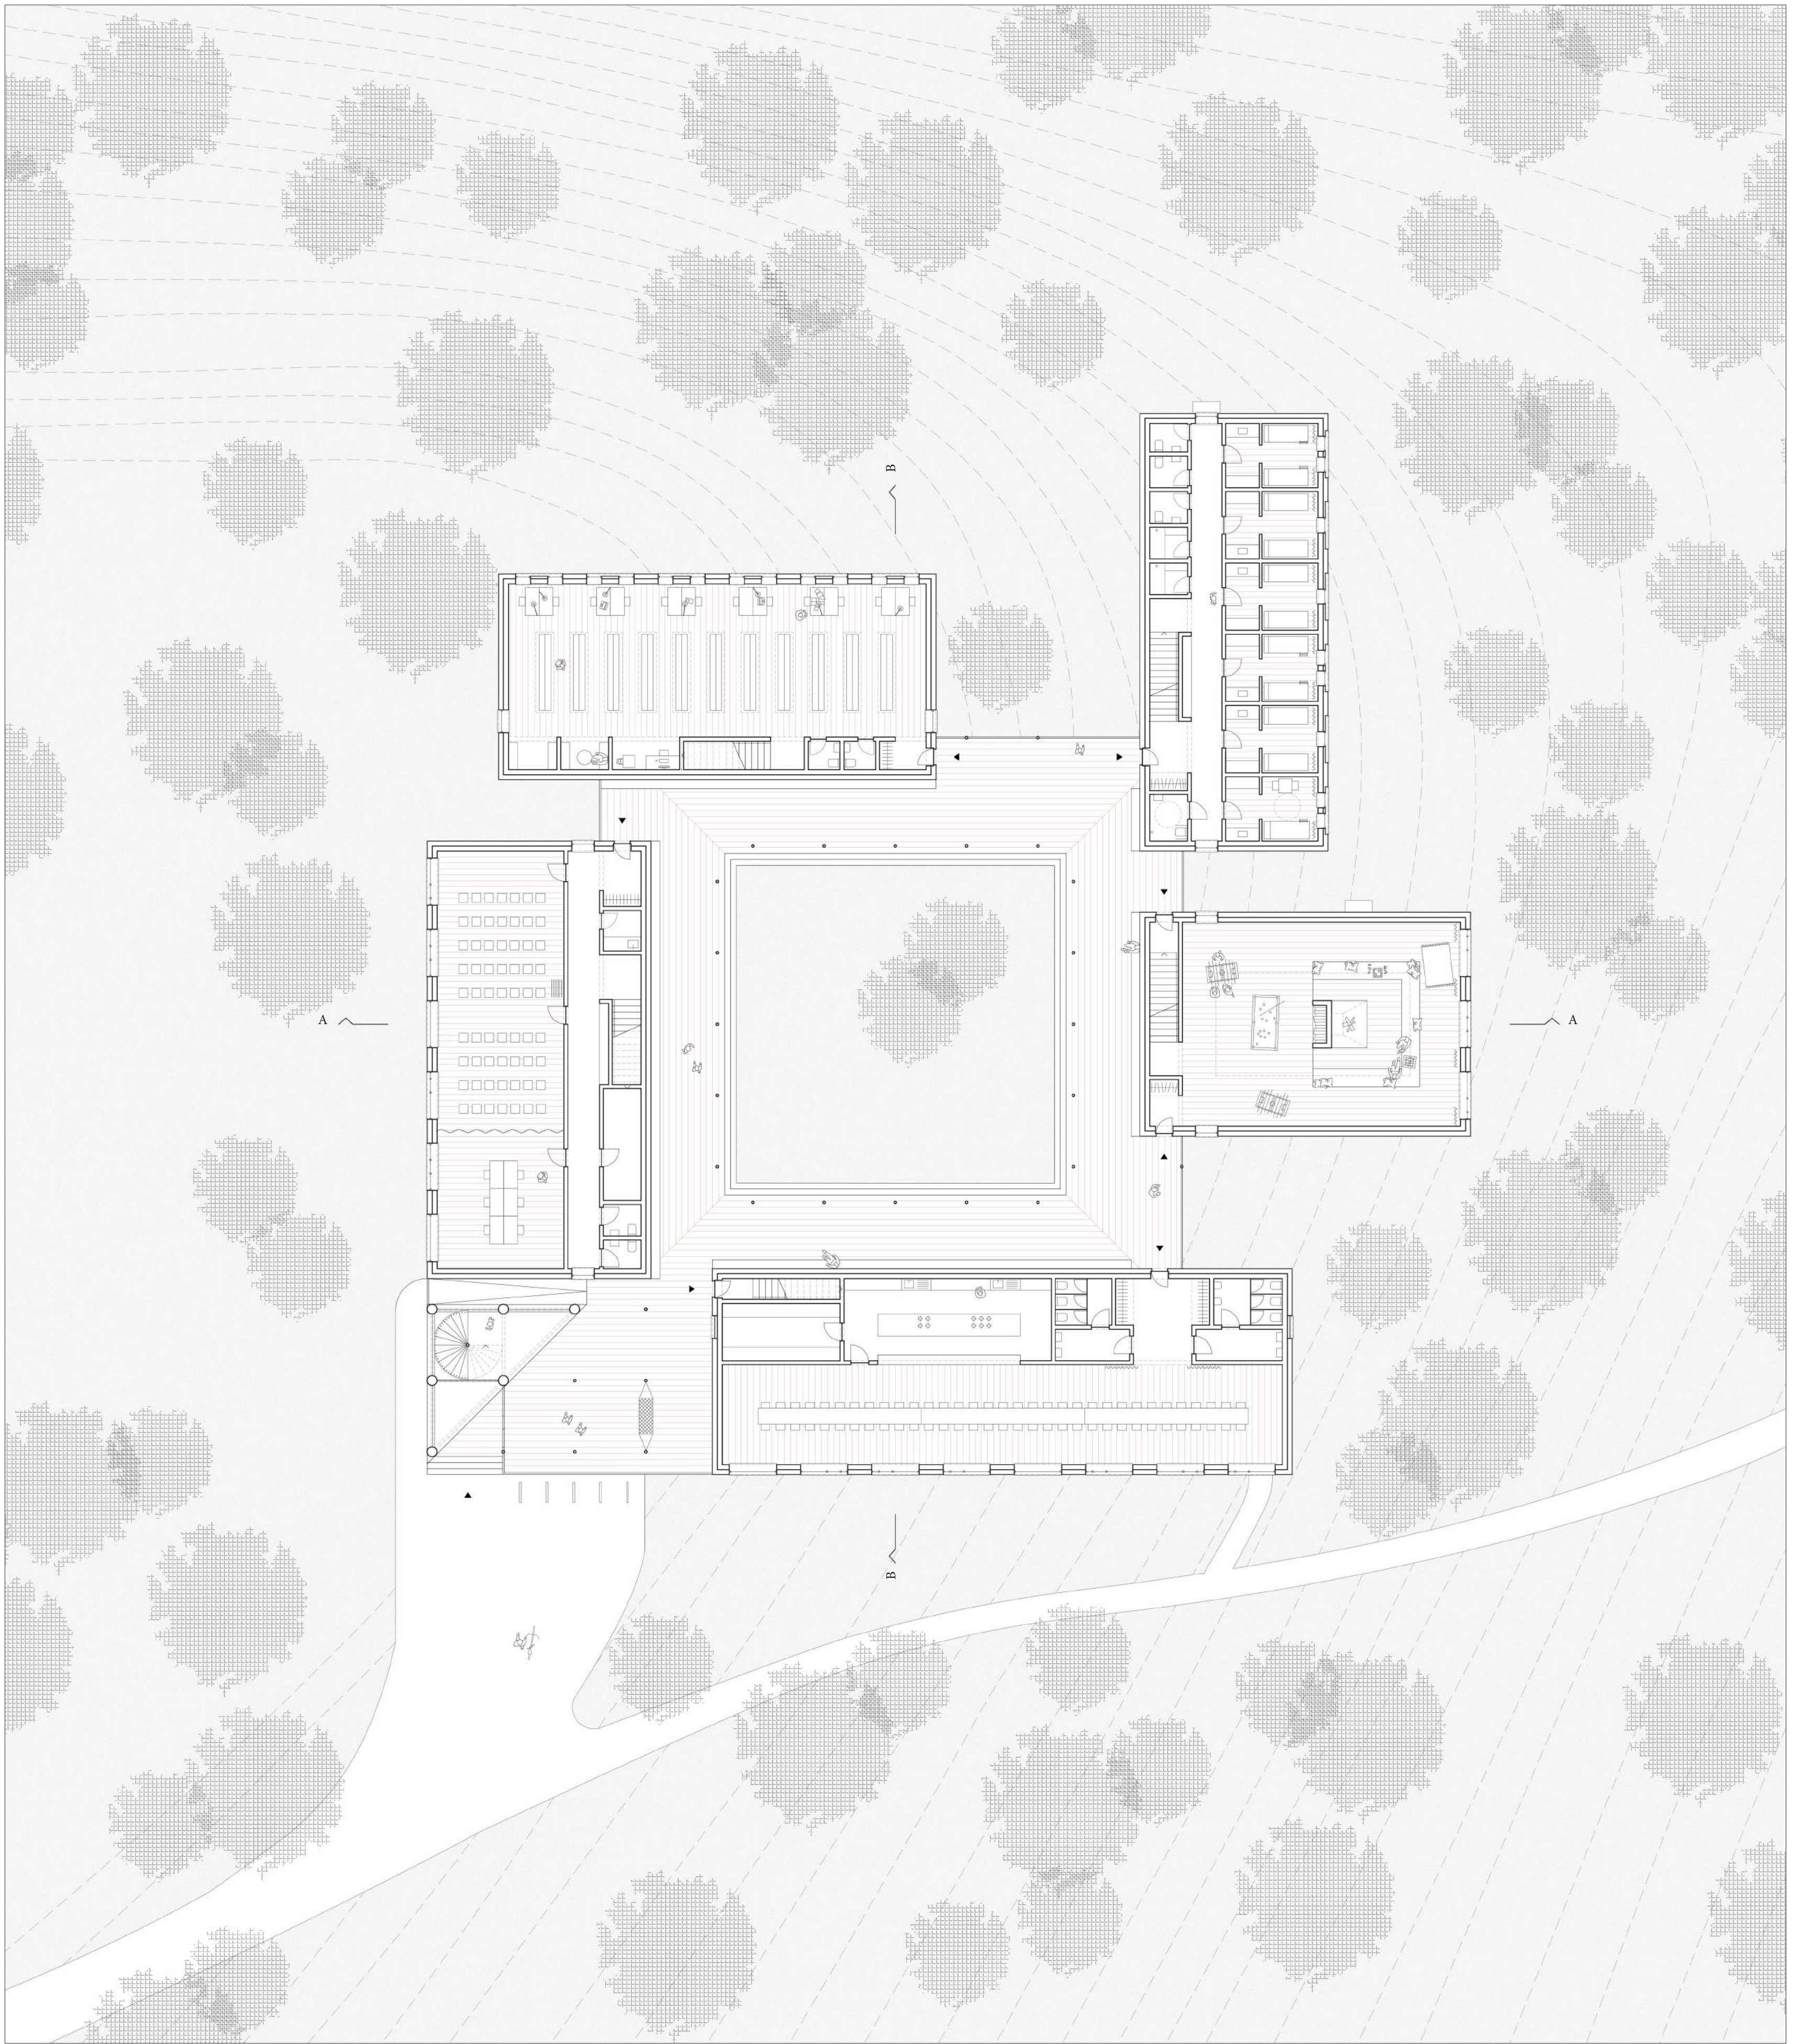

Grundriss Erdgeschoss

M 1:200

