



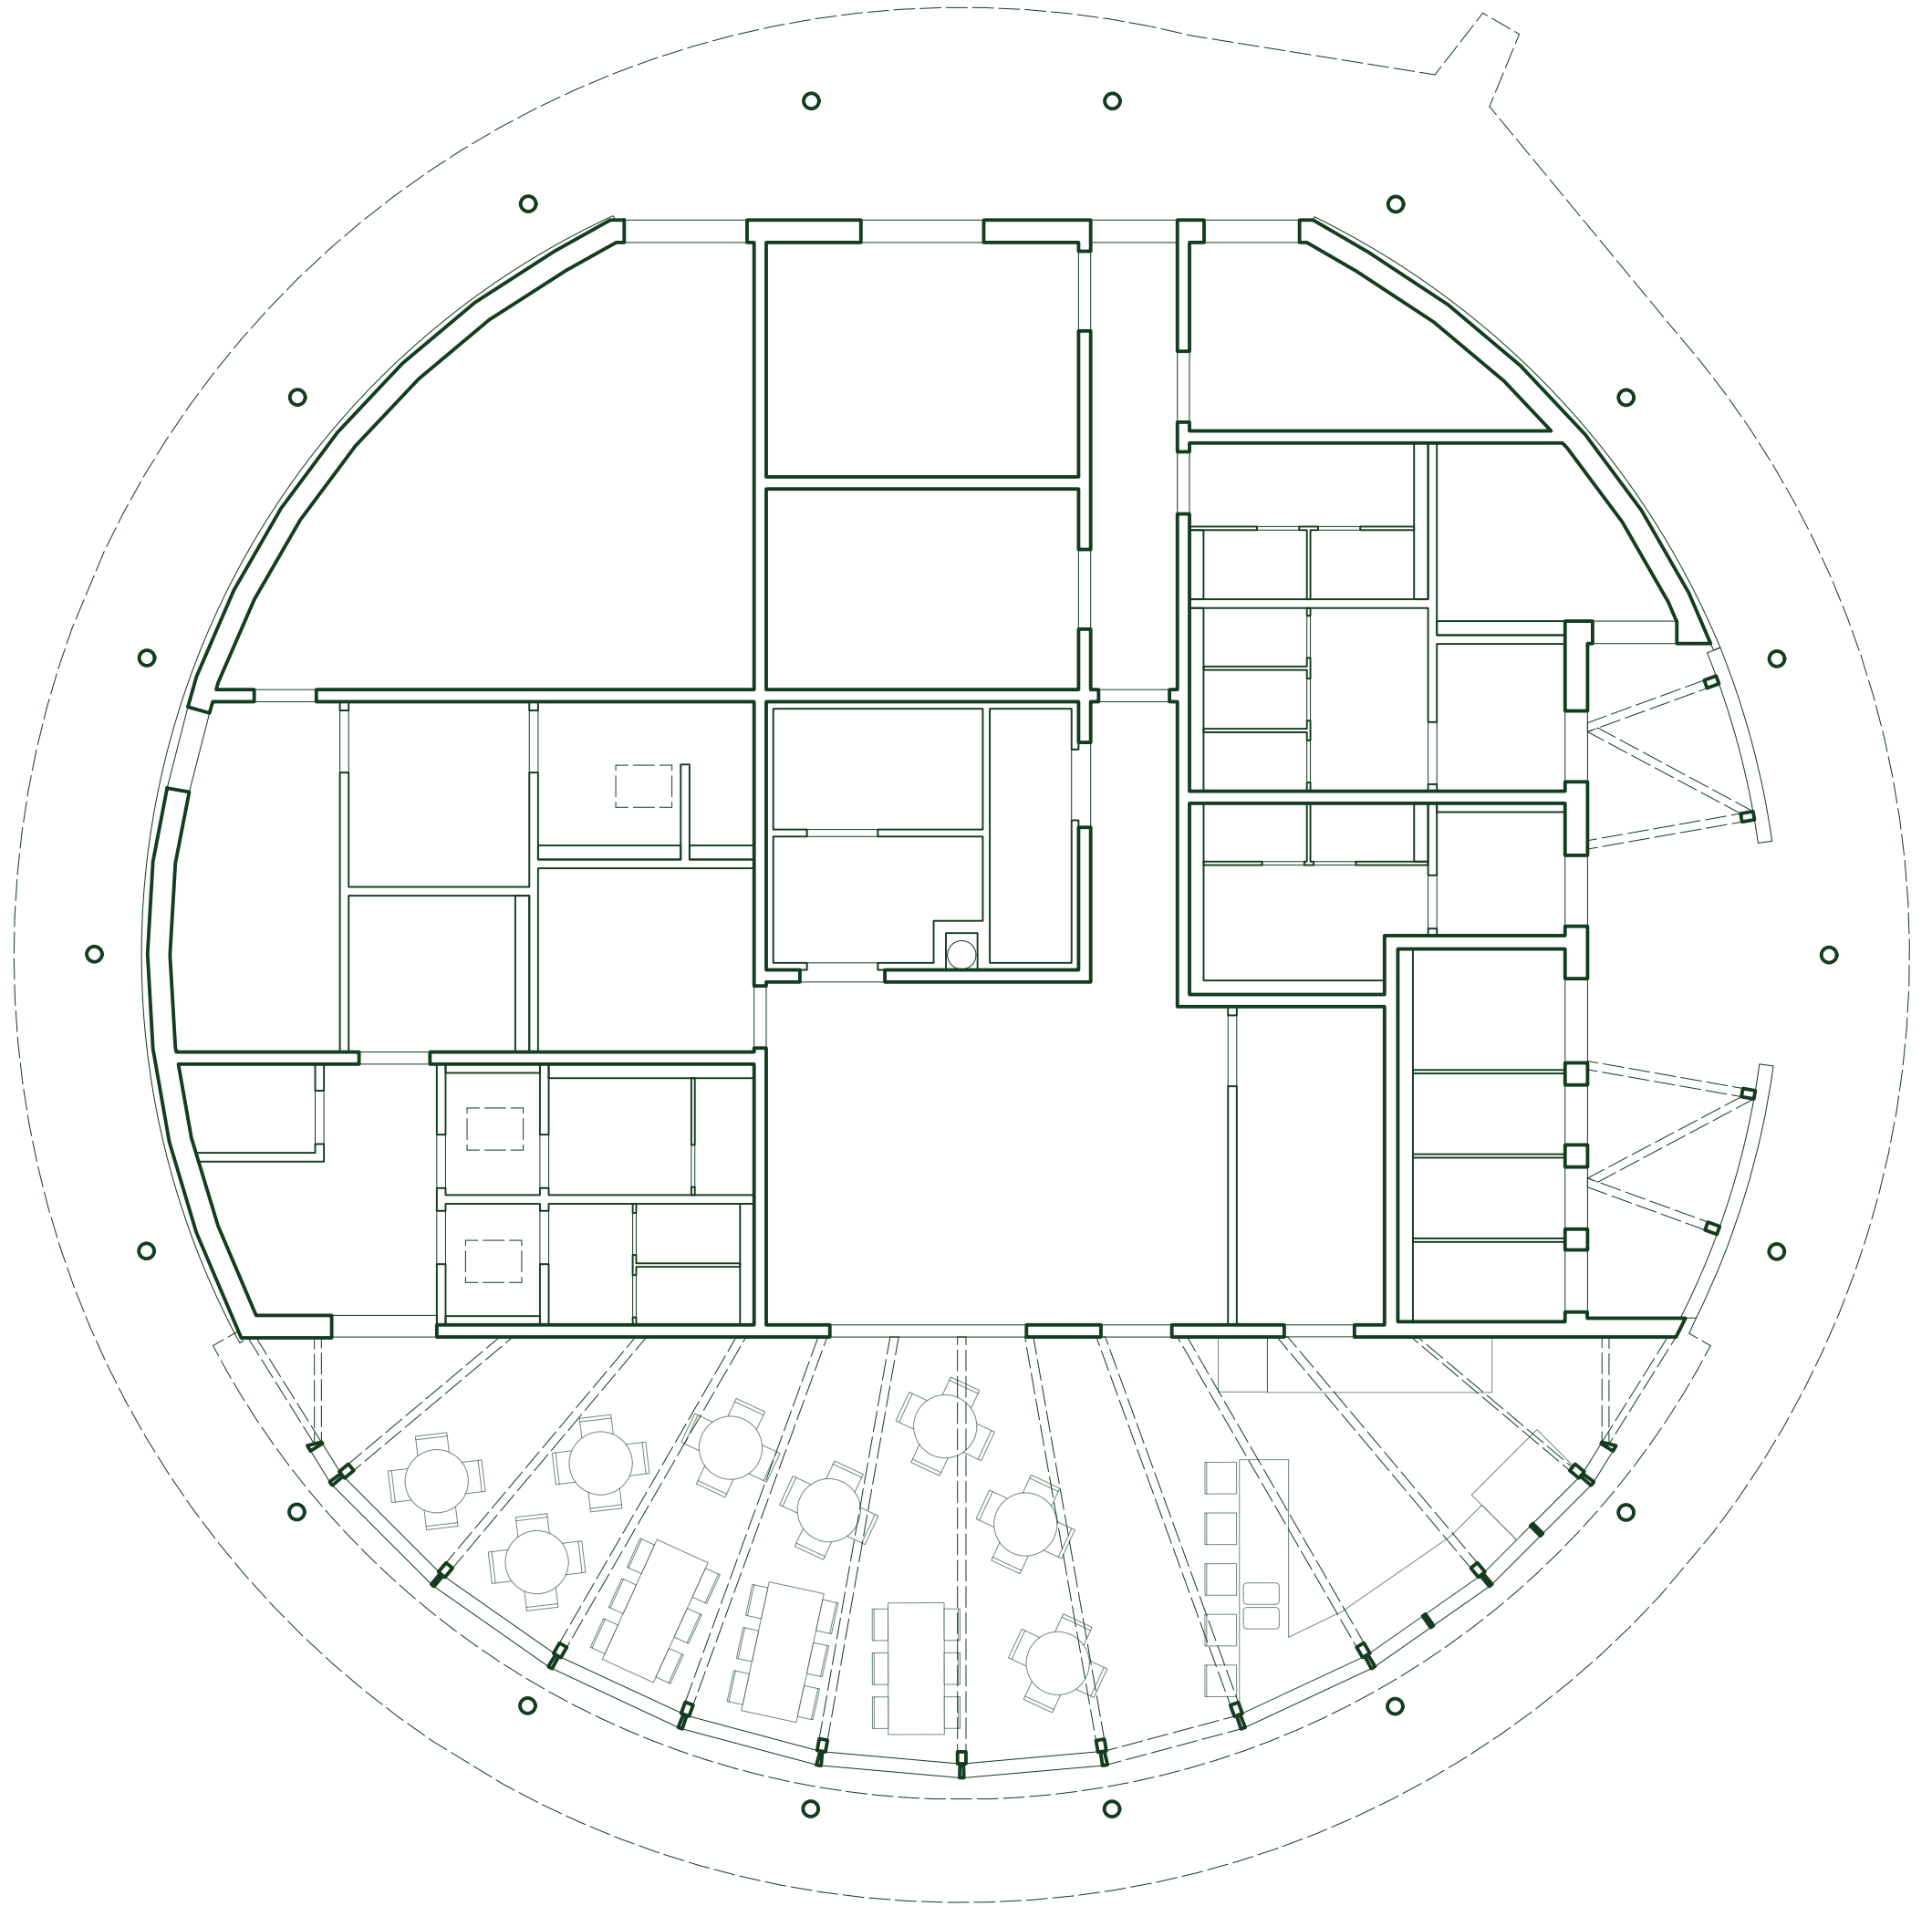

0 1 2 5 10m

Grundrisse

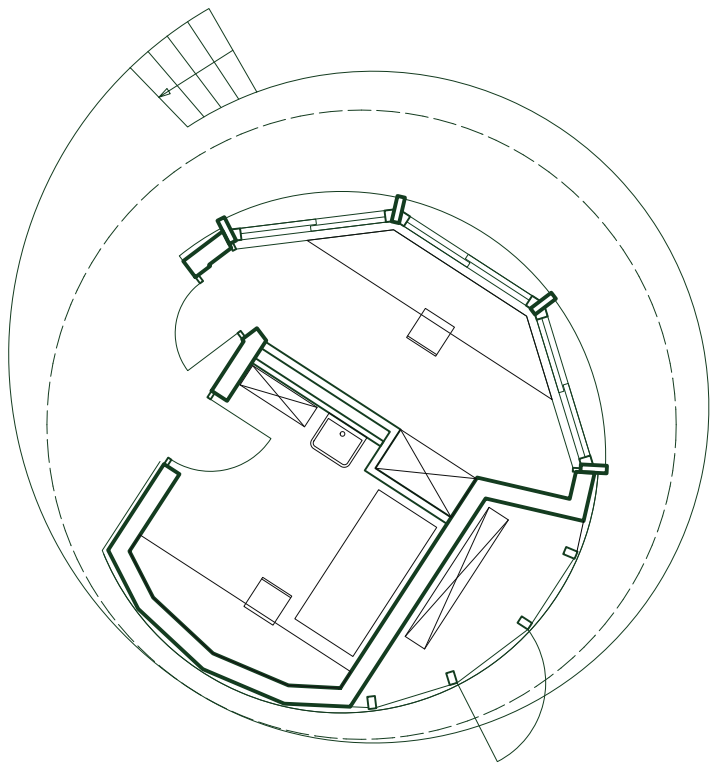