




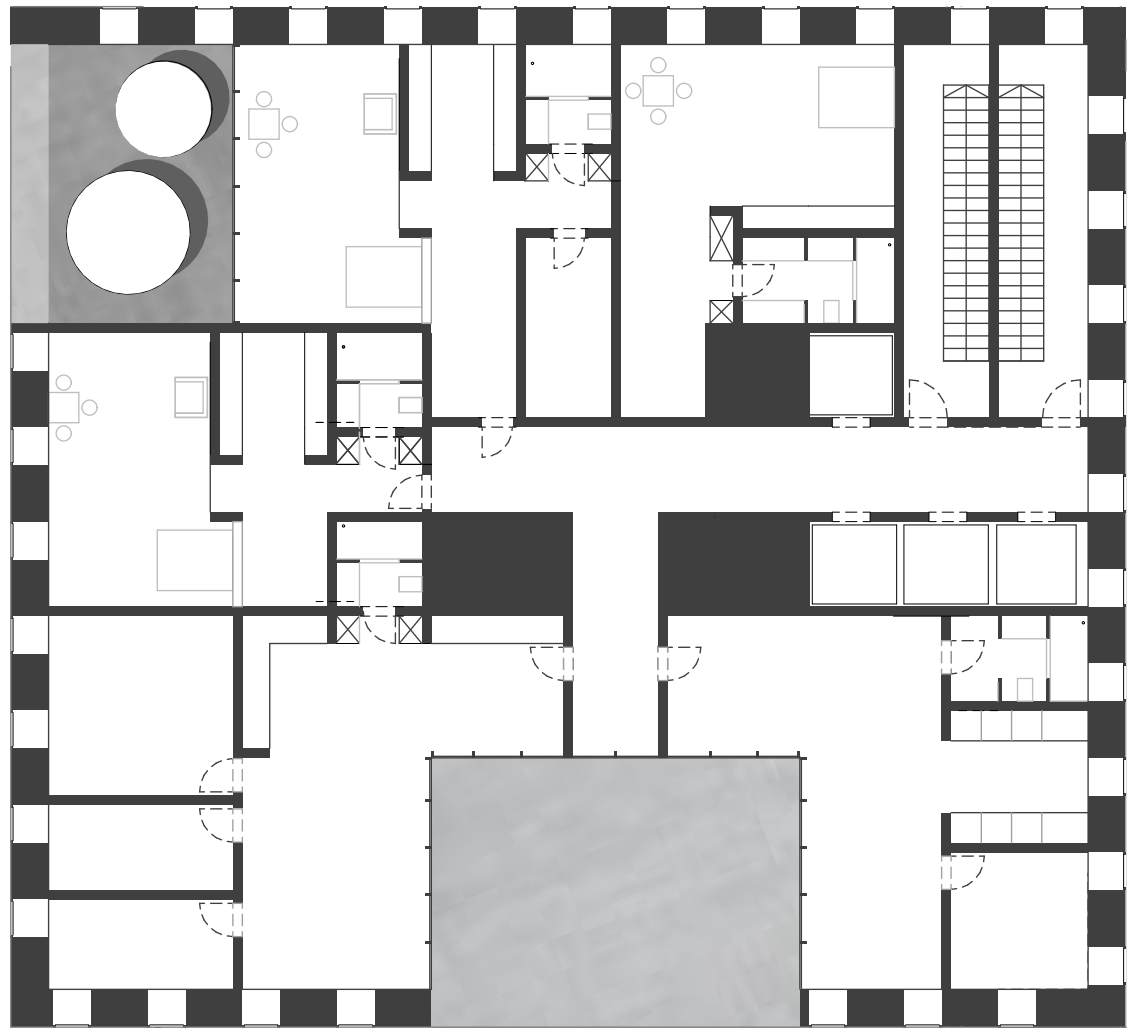


Grundriss 9.OG 1:200

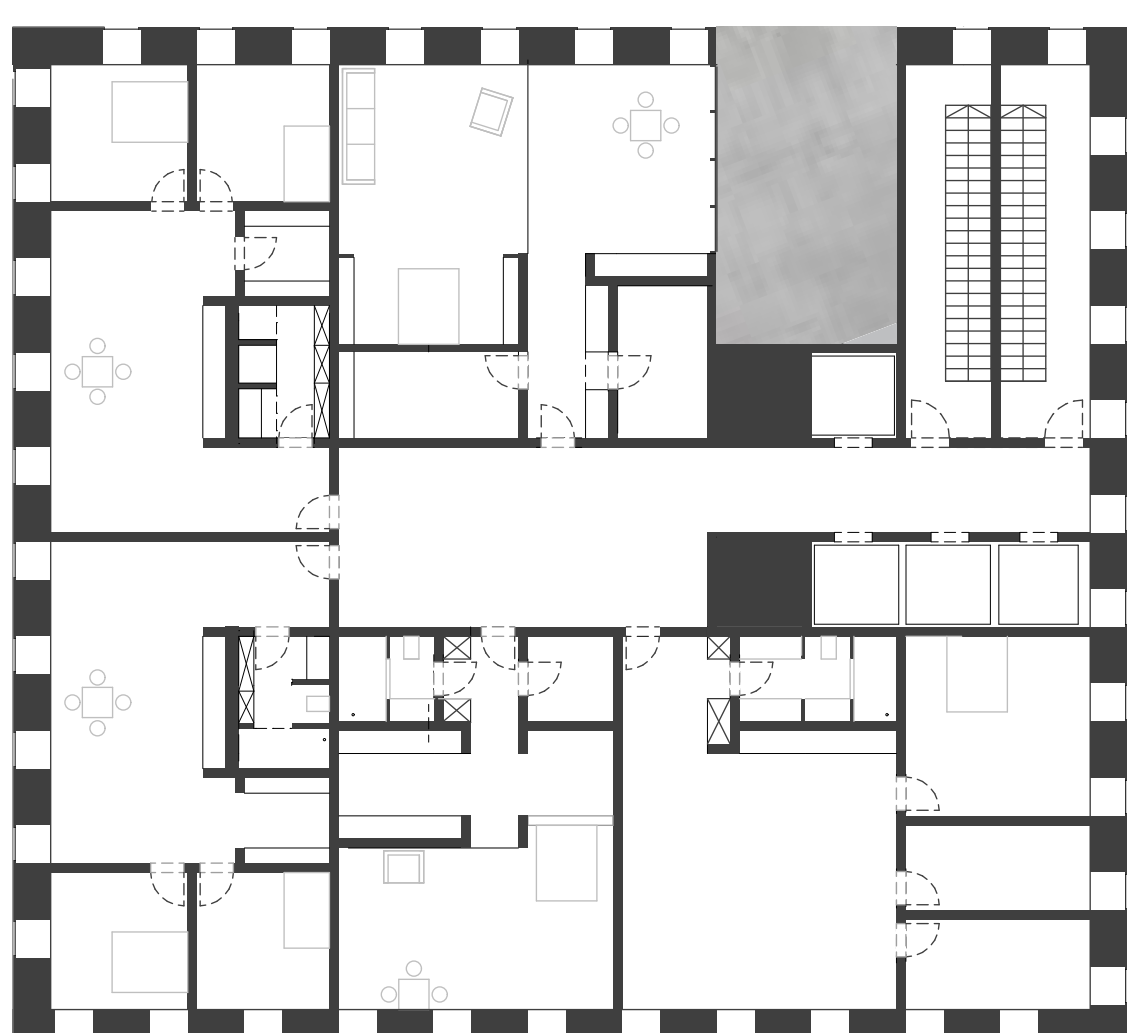


Grundriss 11.OG 1:200

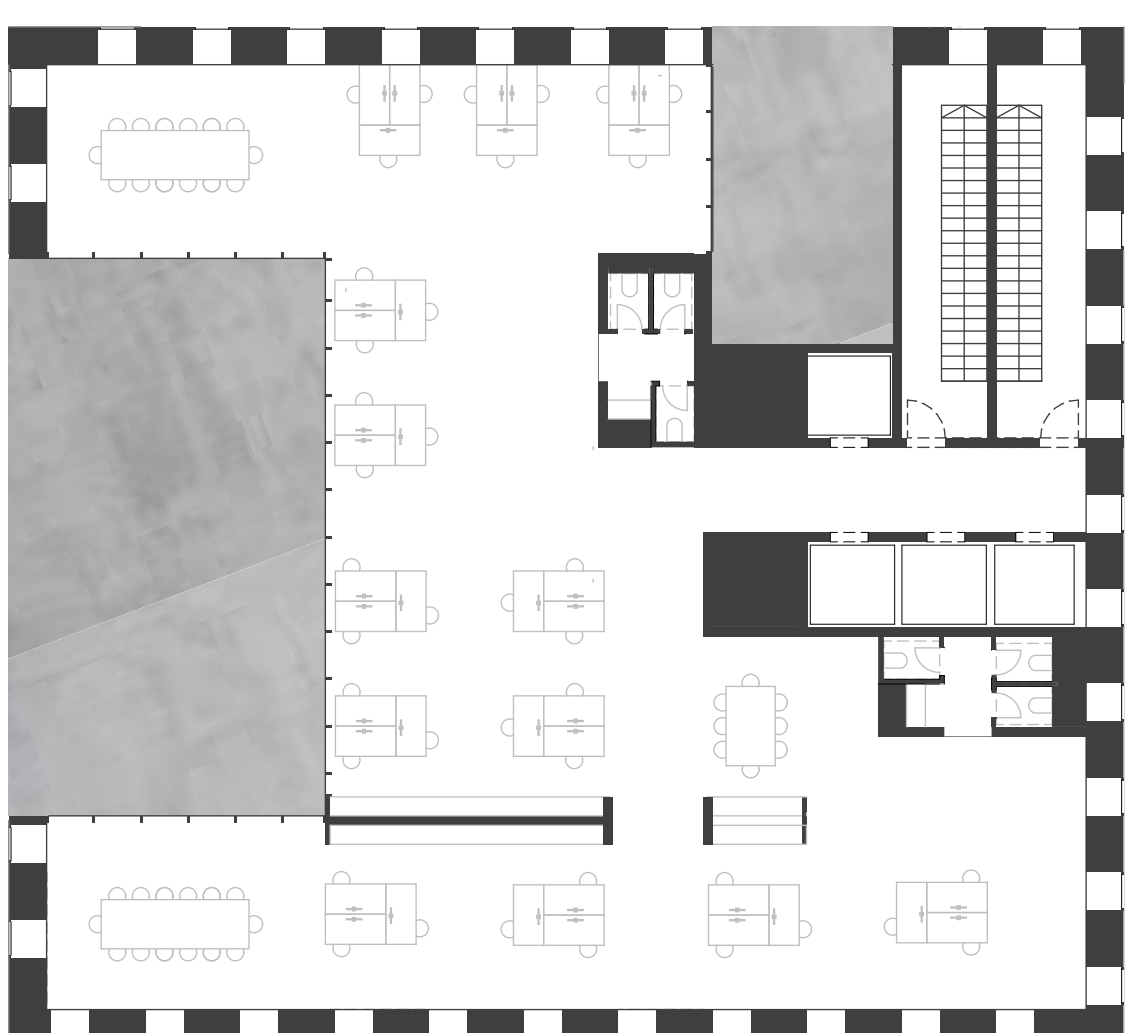


Grundriss 13.OG 1:200

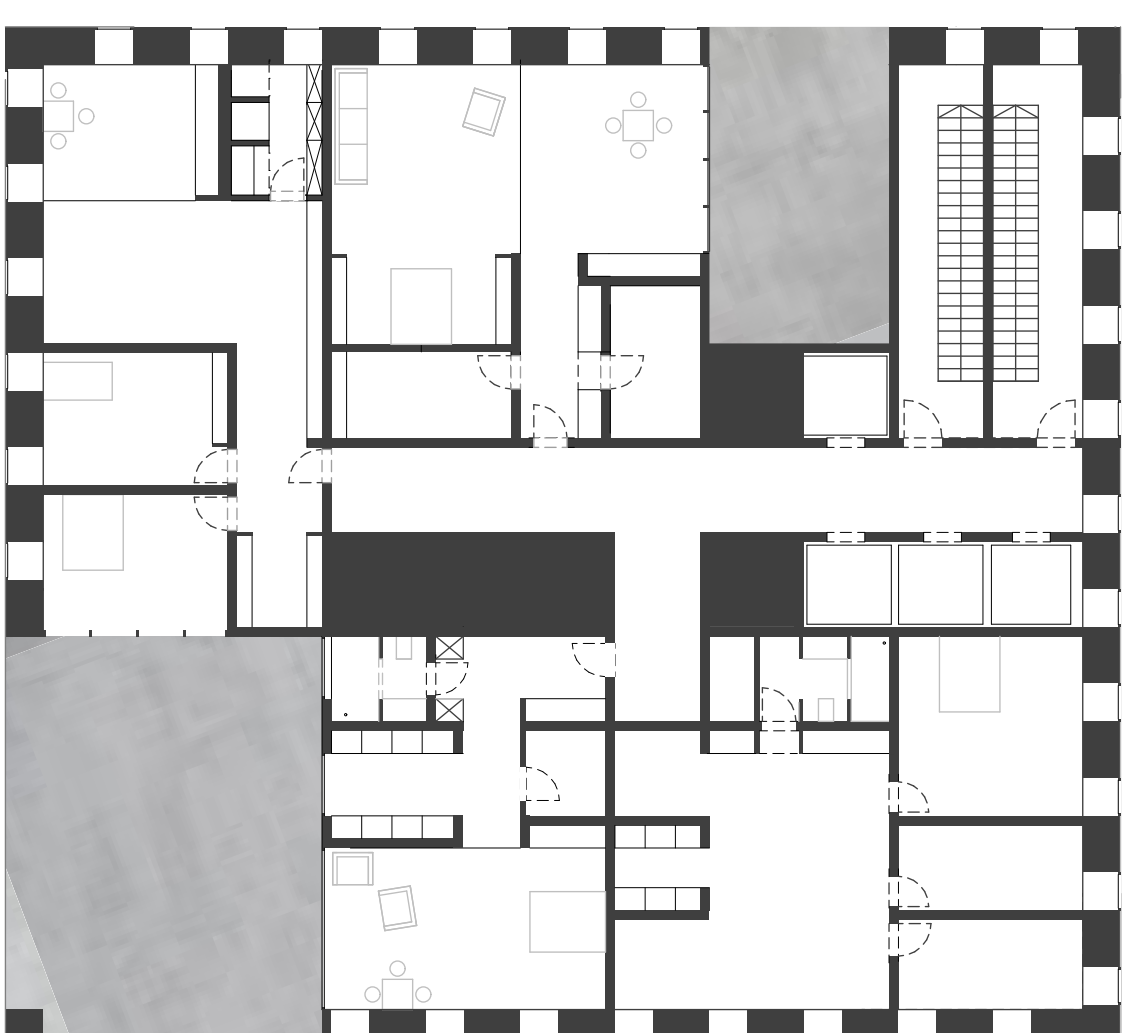


Grundriss 15.OG 1:200

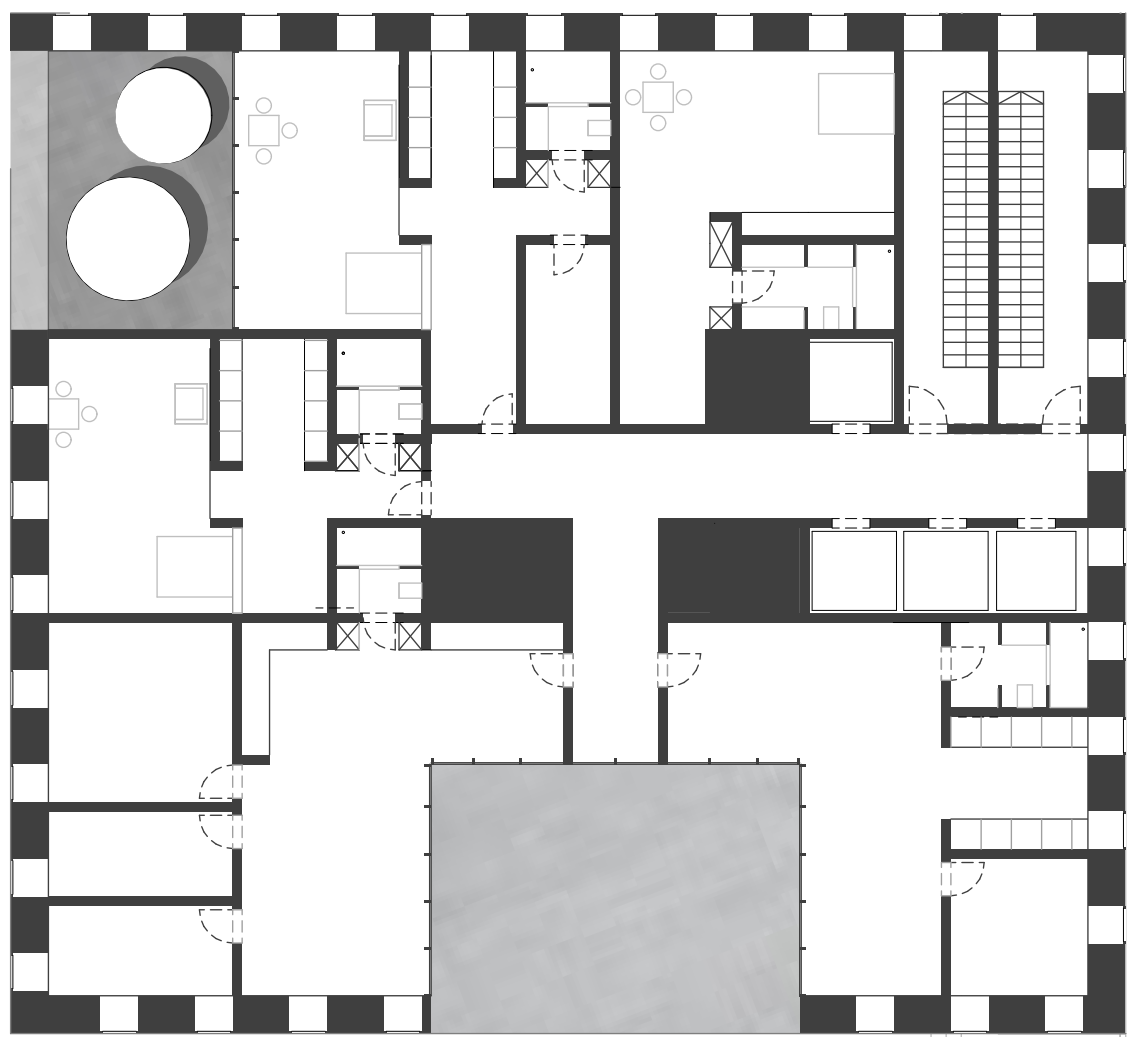


Grundriss 8.OG 1:200

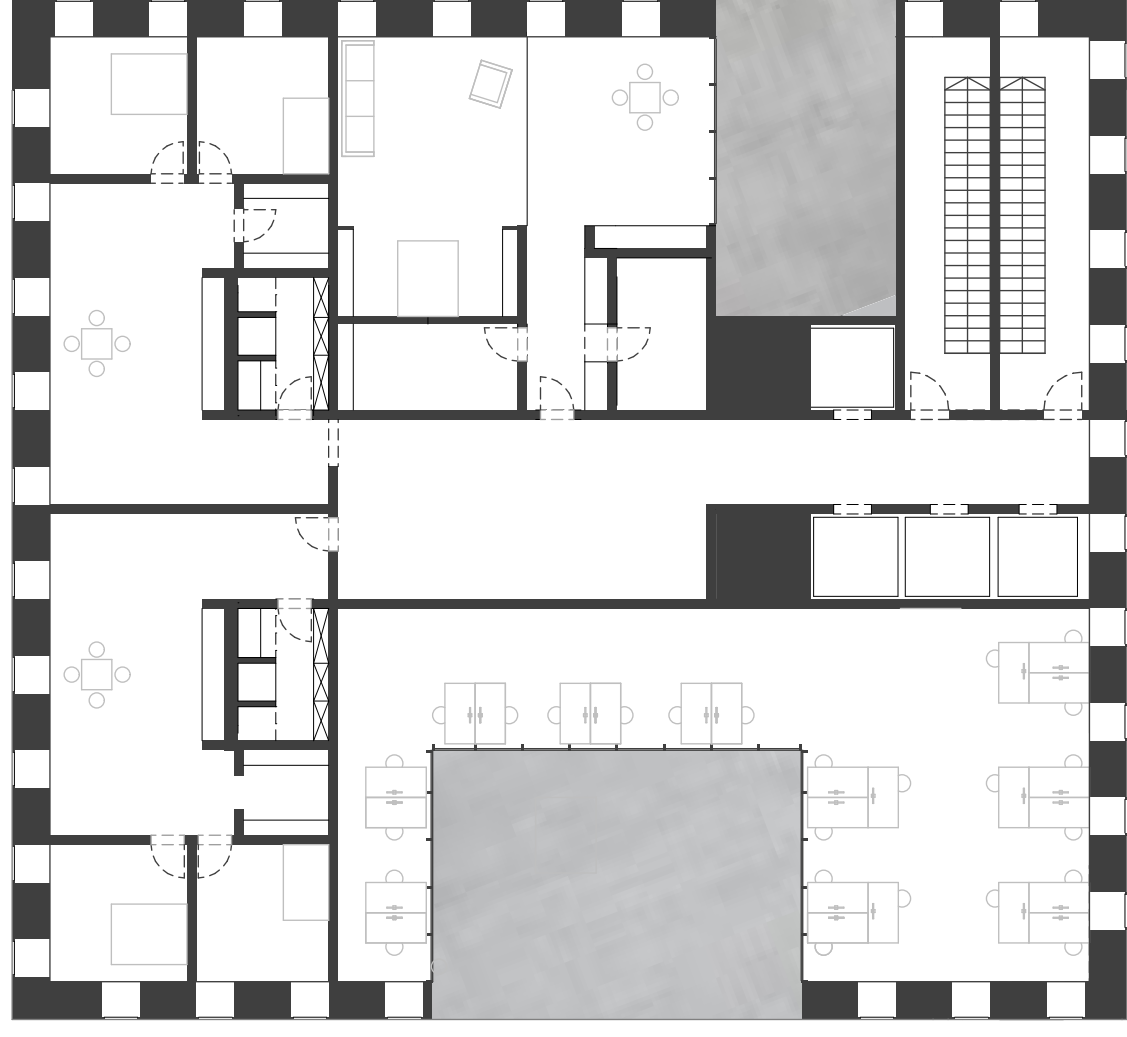


Grundriss 10.OG 1:200

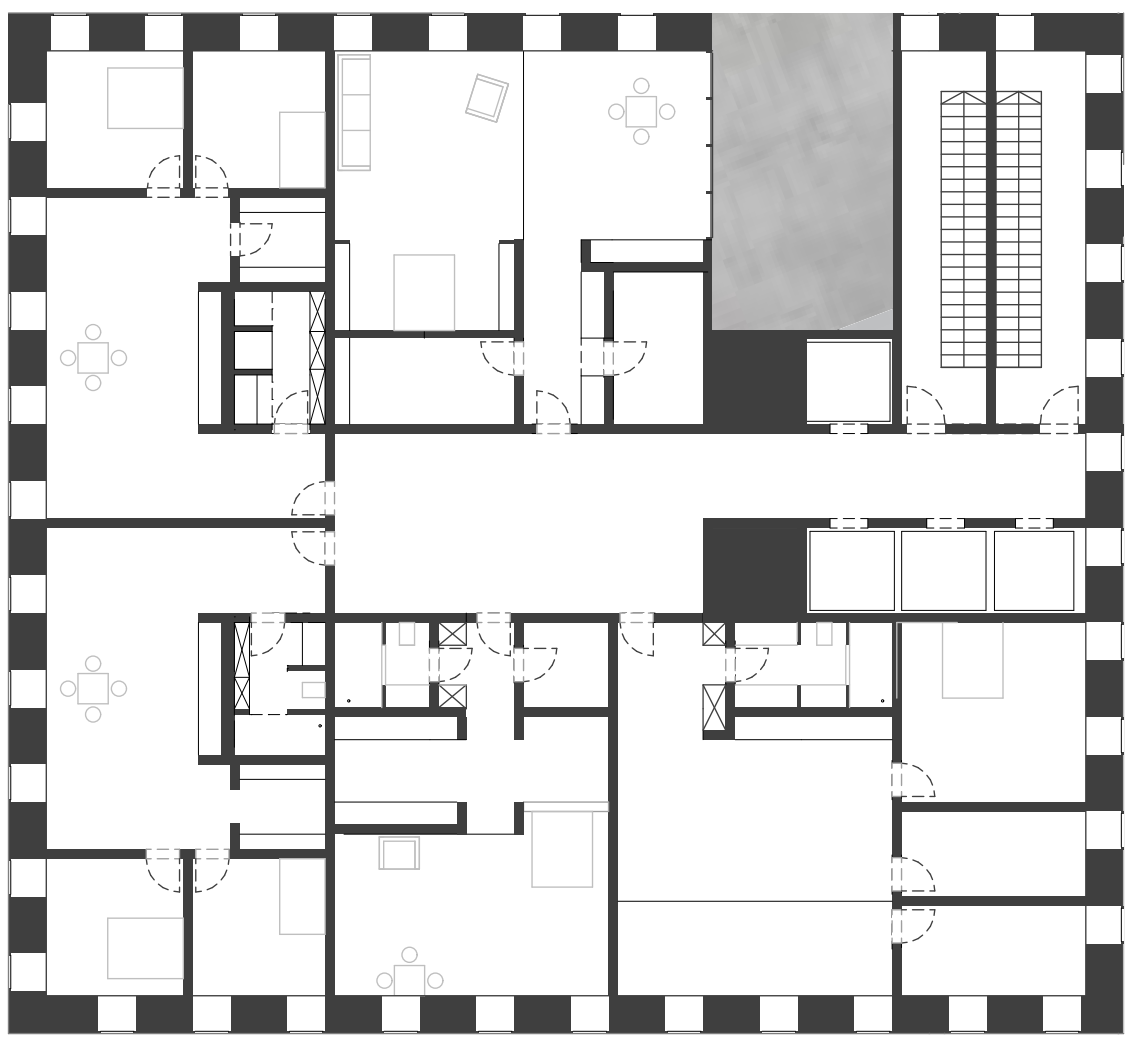

Grundriss 12.OG 1:200

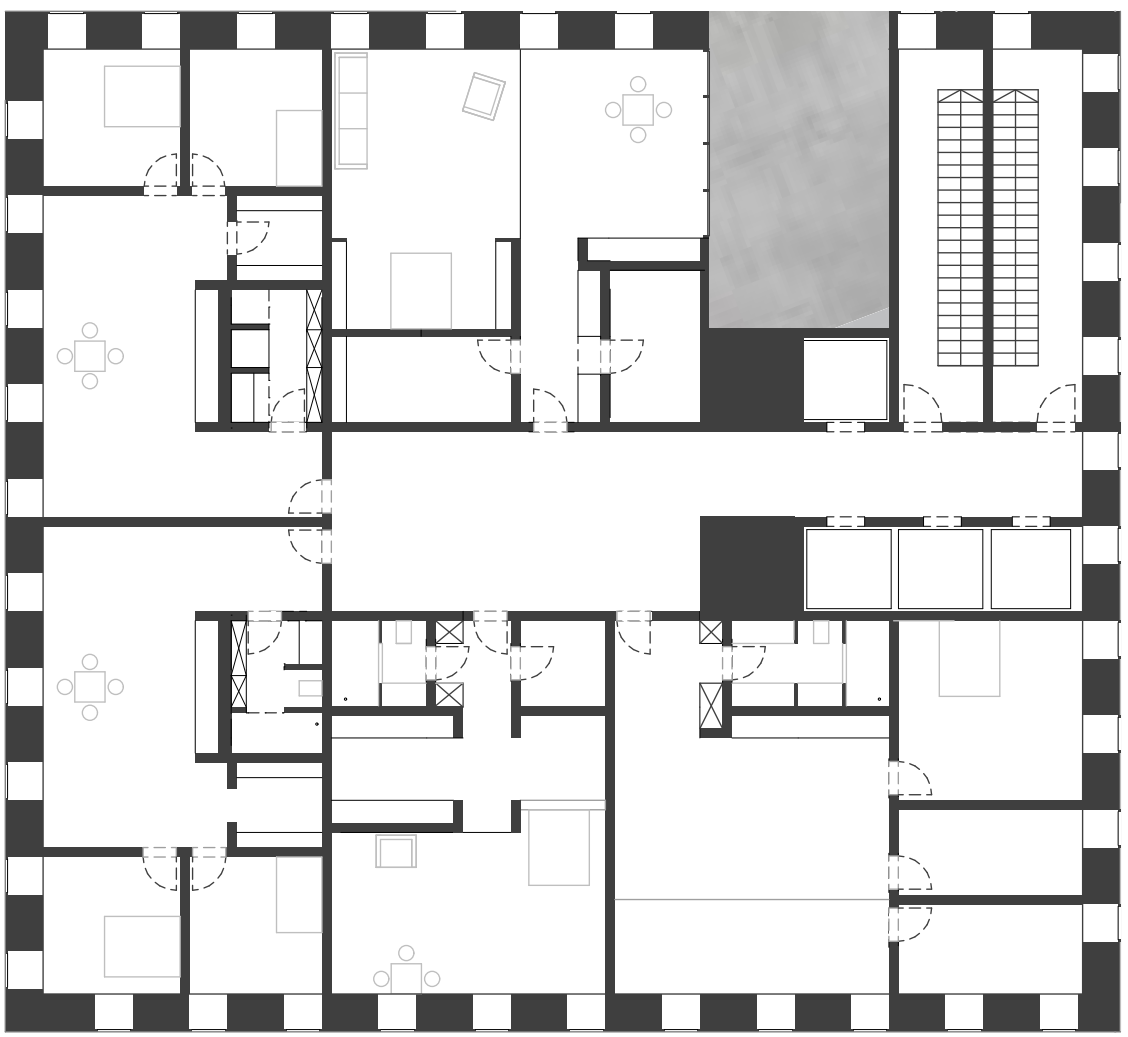

Grundriss 14.OG 1:200

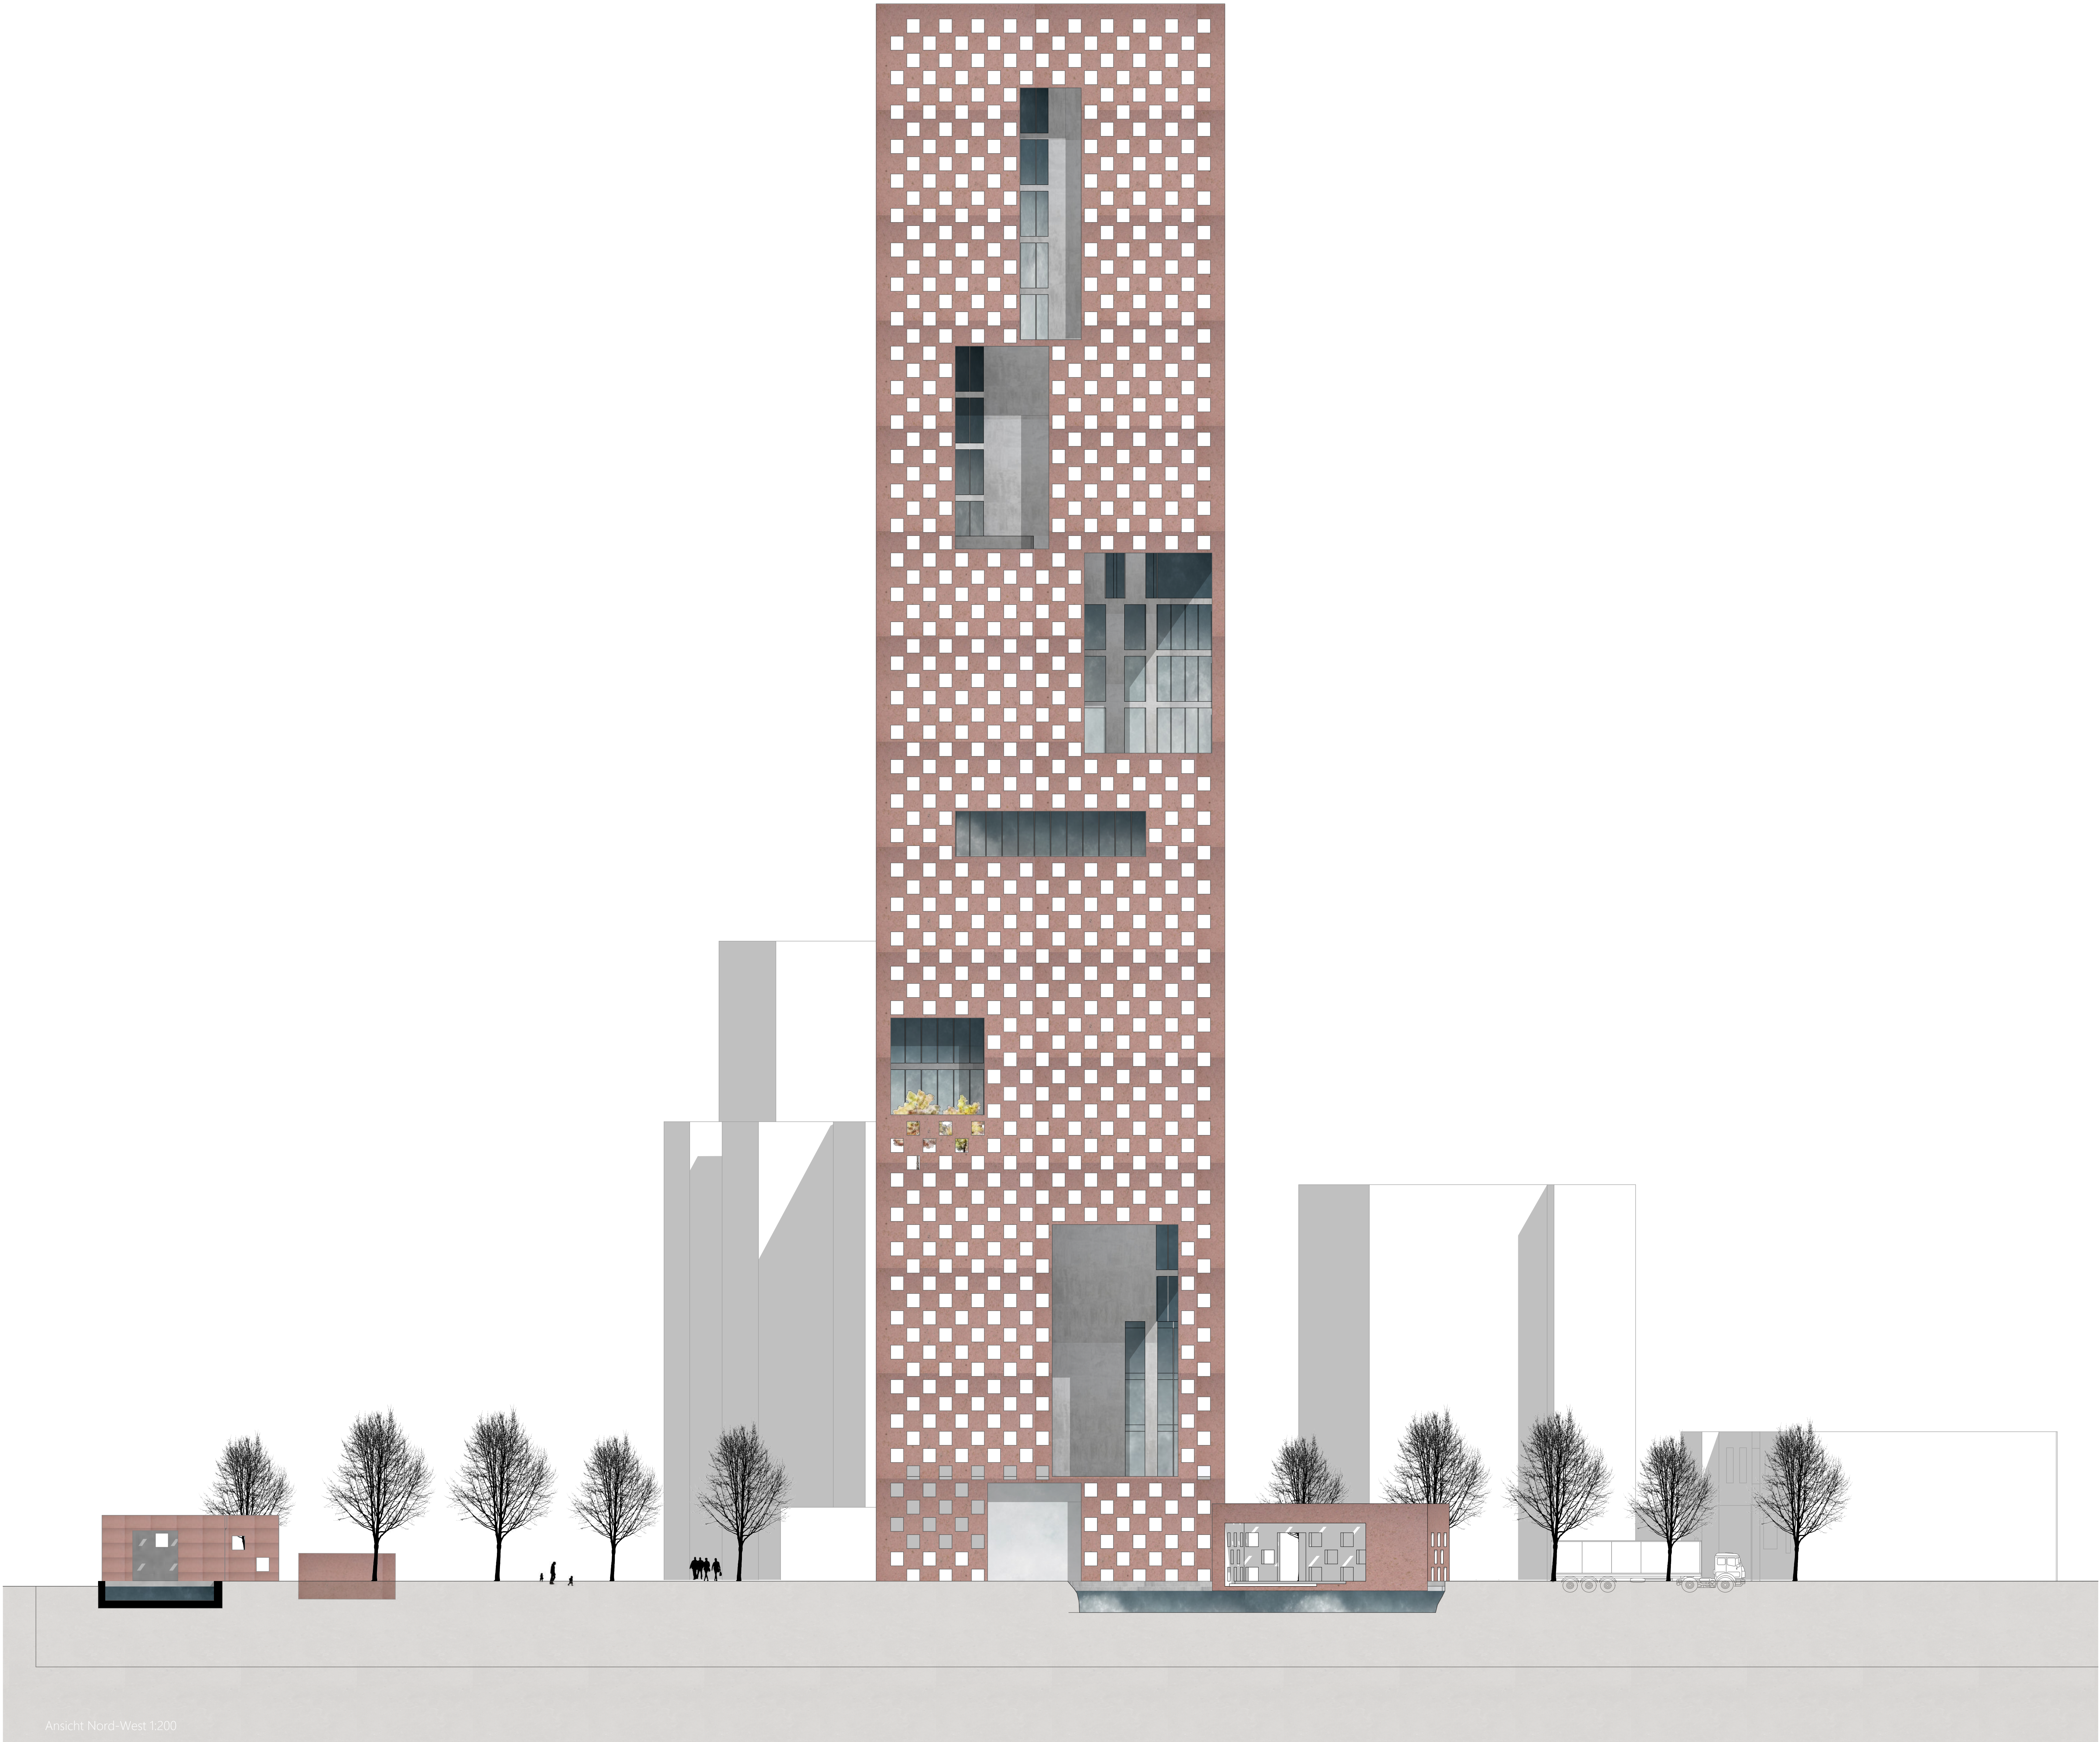

Ansicht Nord-West 1:200