




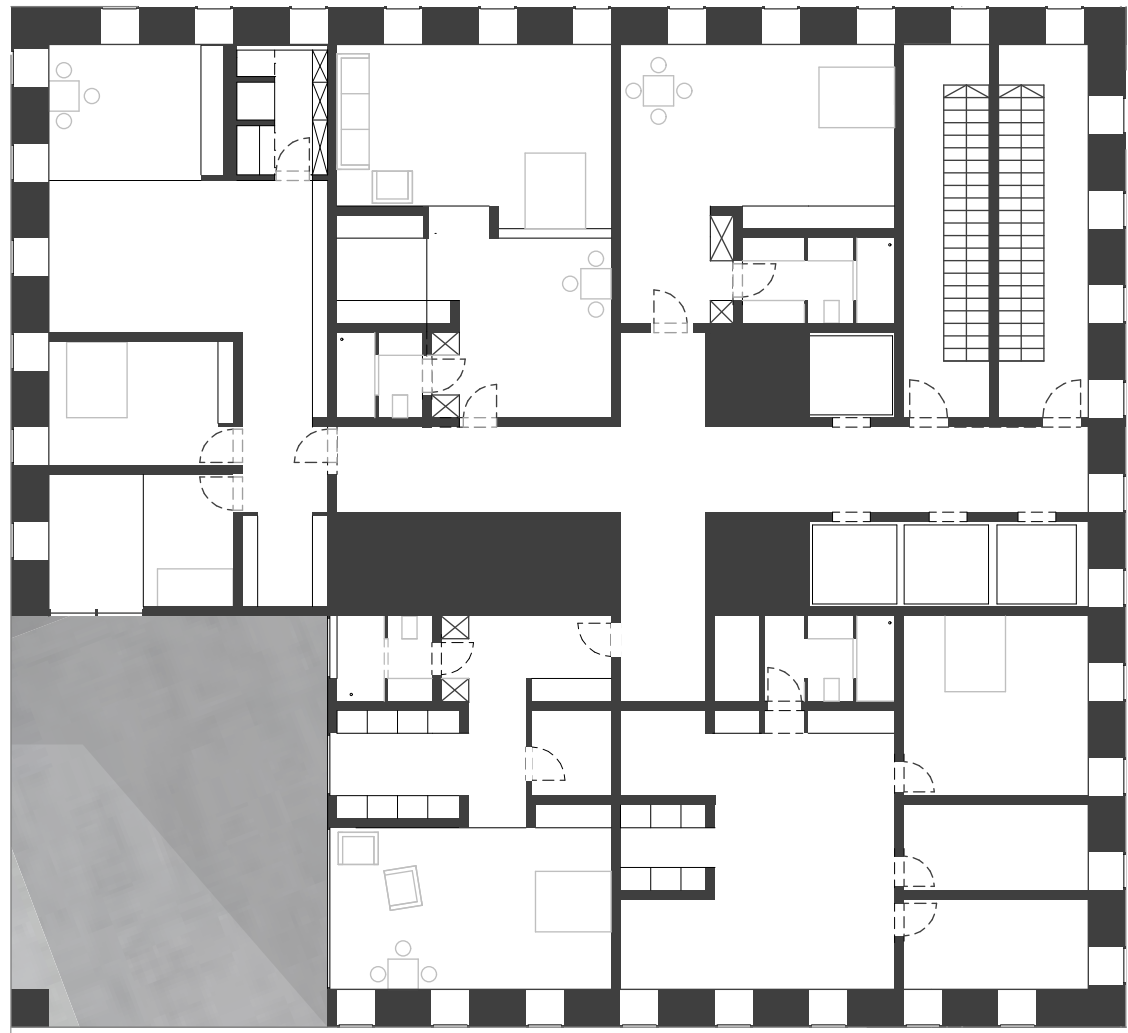


Grundriss 17.OG 1:200

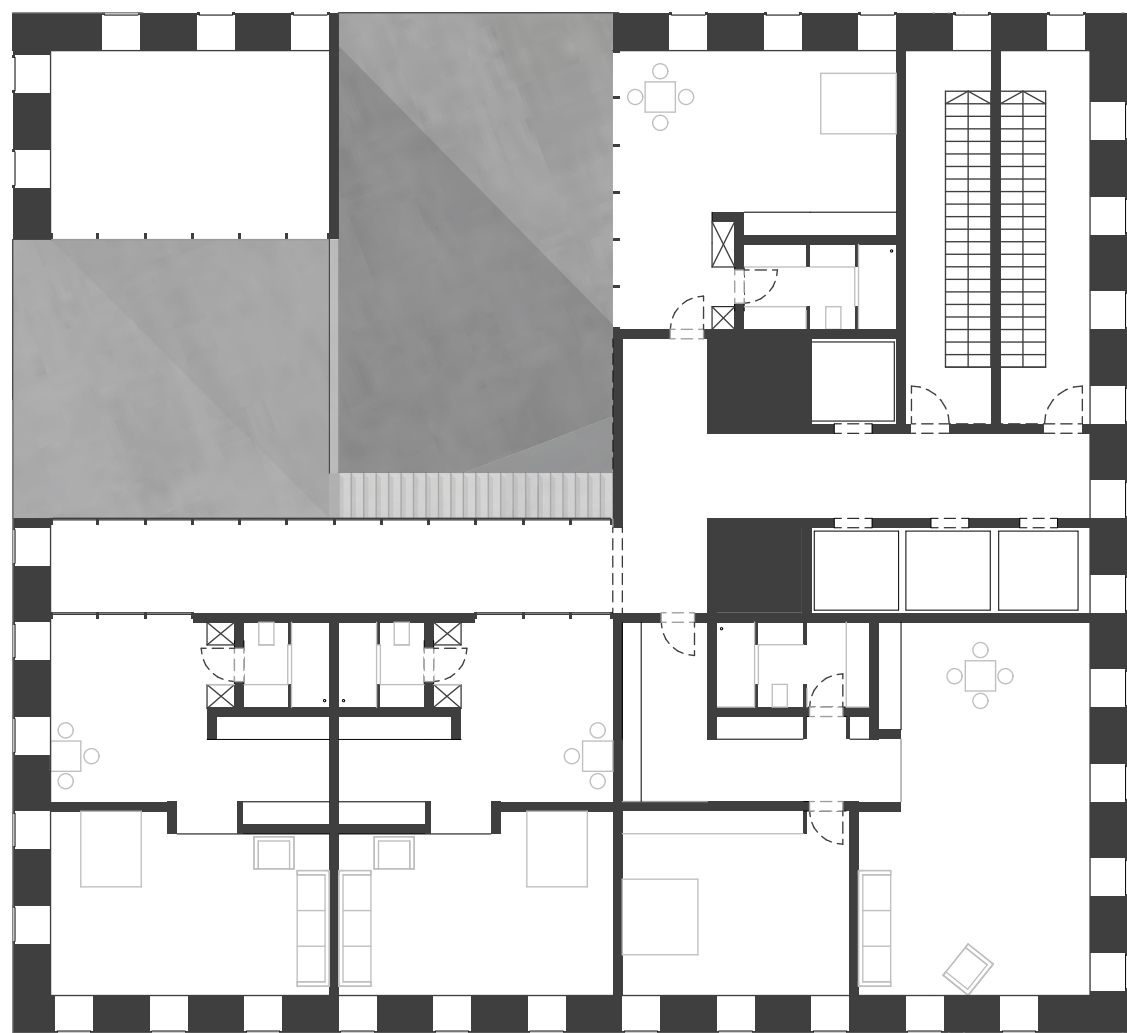


Grundriss 19.OG 1:200

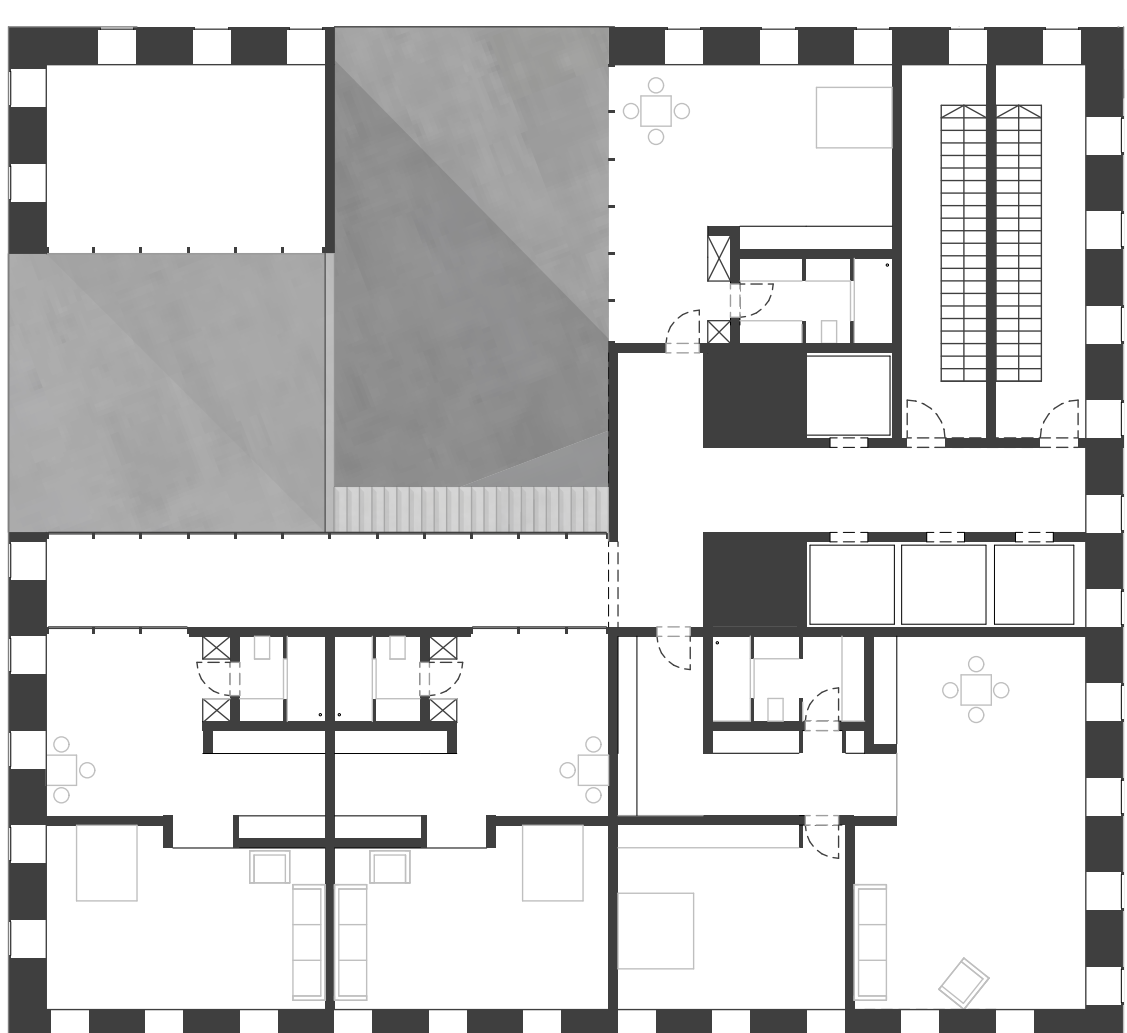


Grundriss 21.OG 1:200

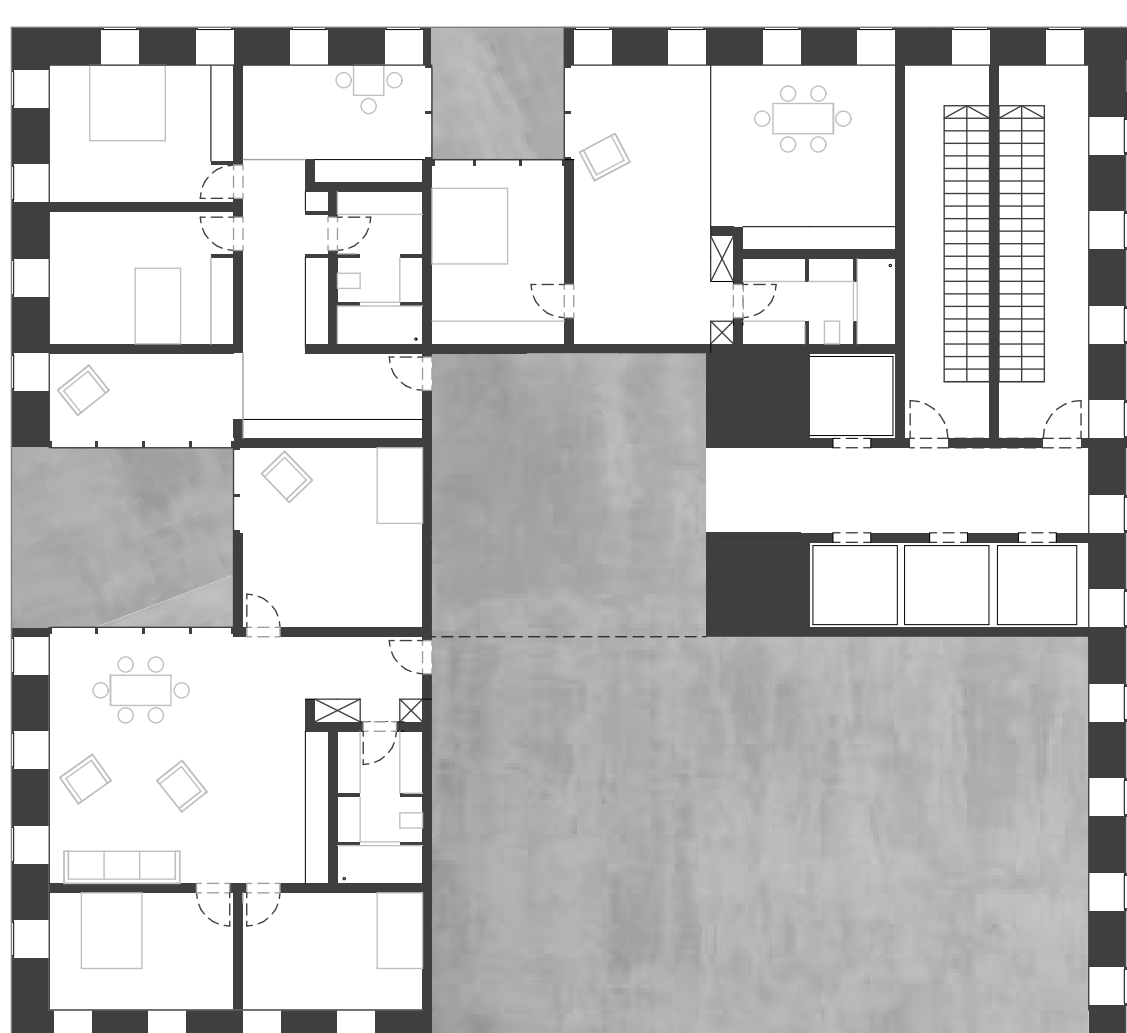


Grundriss 23.OG 1:200

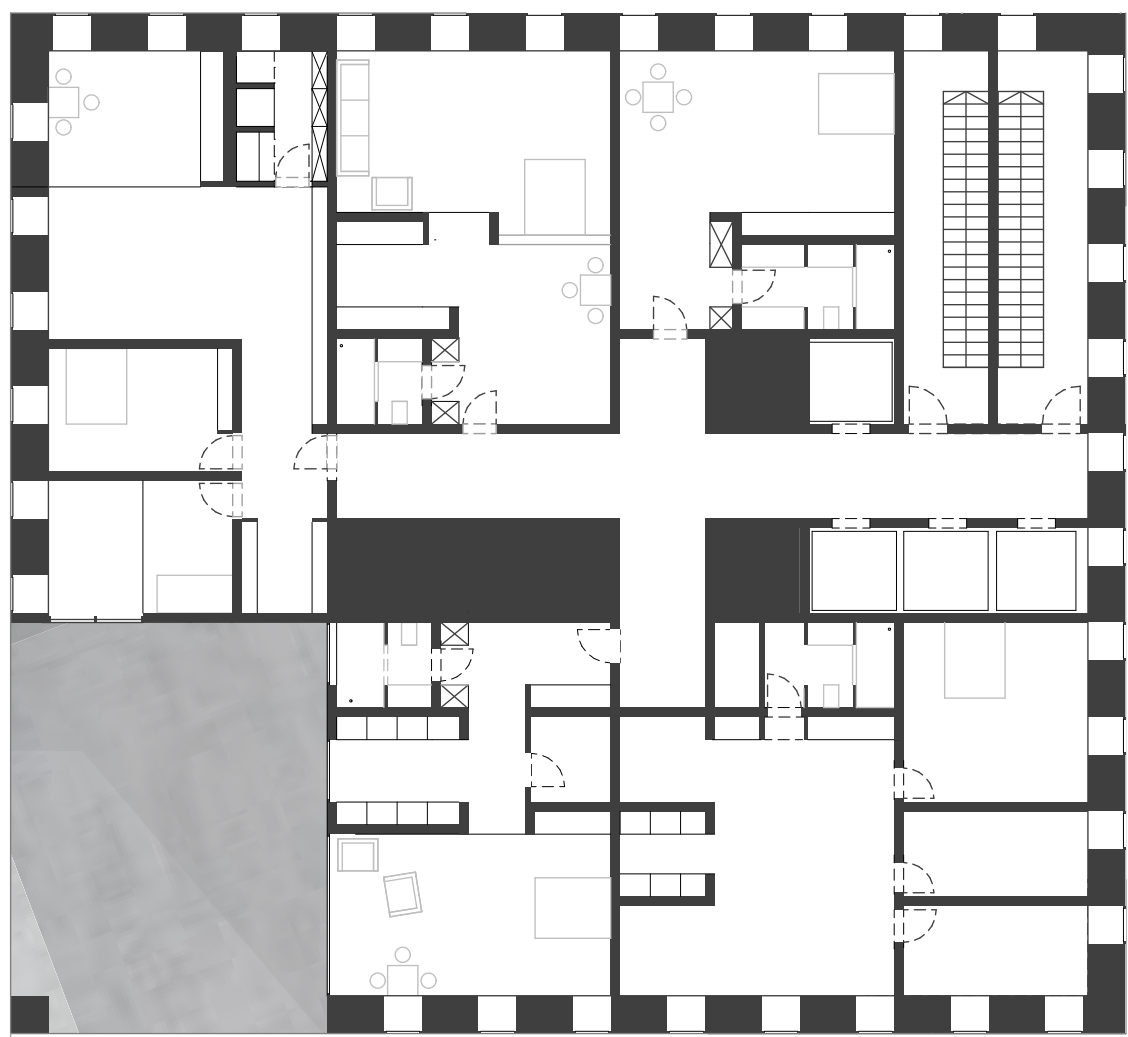


Grundriss 16.OG 1:200

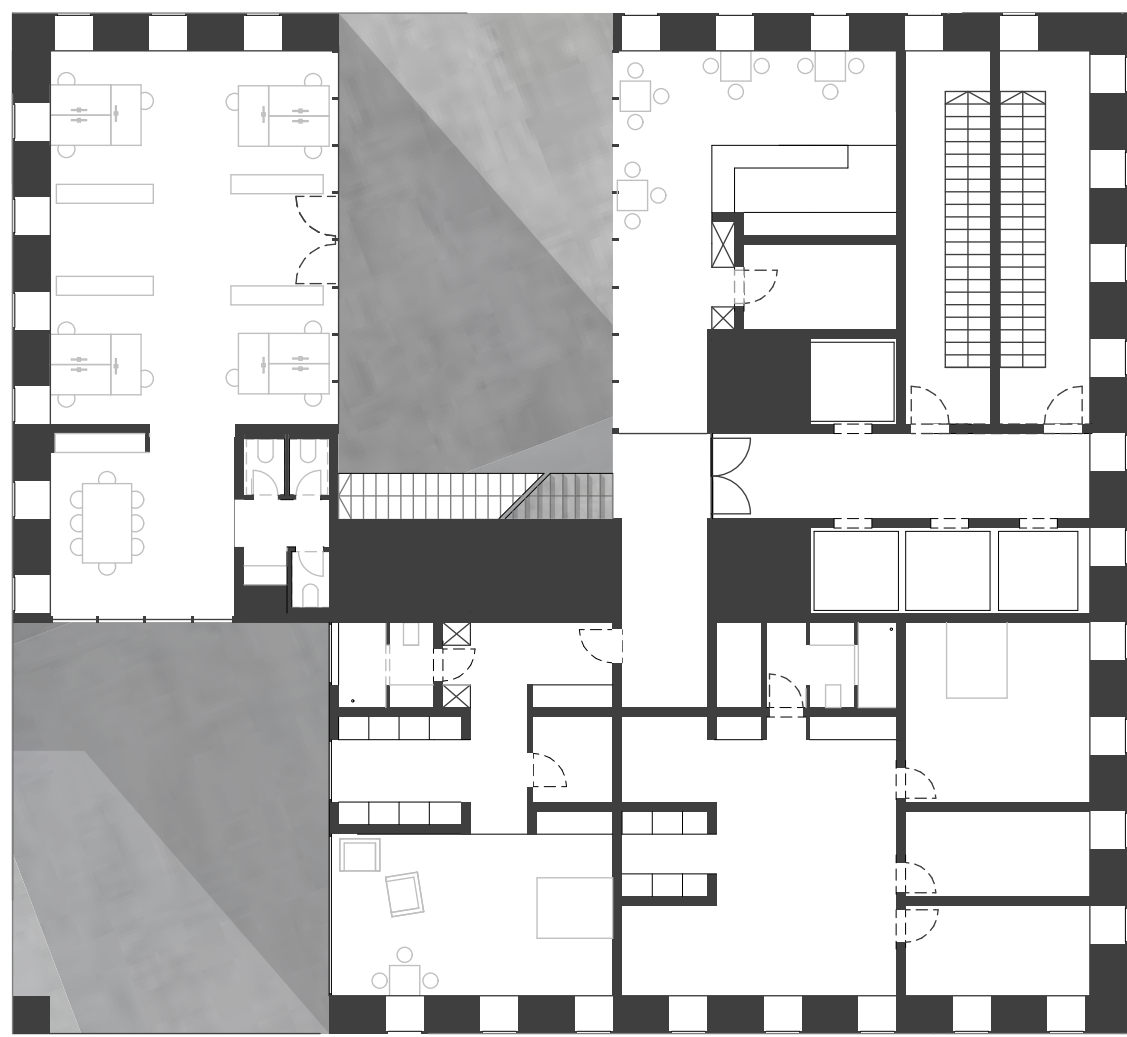


Grundriss 18.OG 1:200

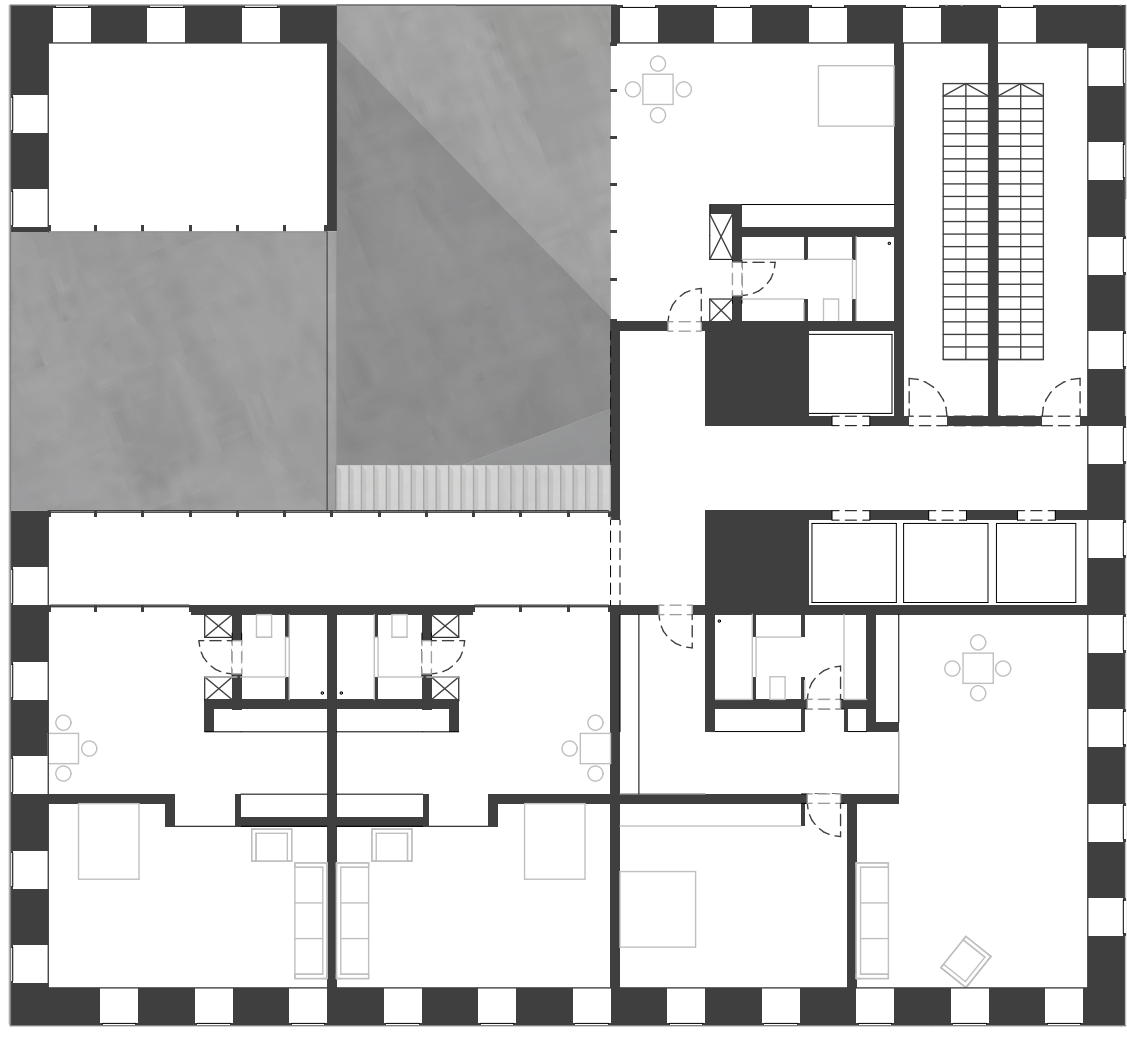

Grundriss 20.OG 1:200

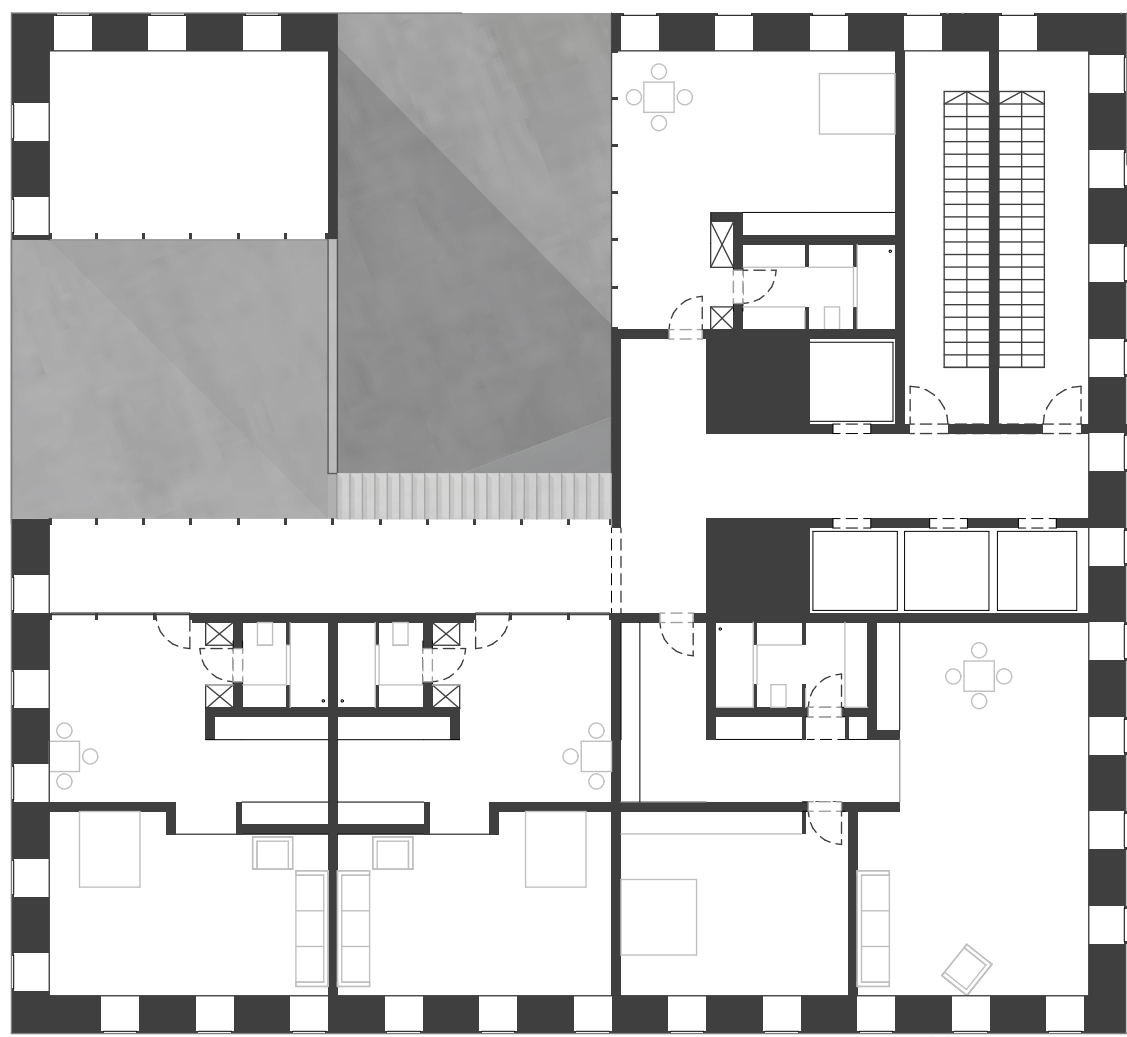

Grundriss 22.OG 1:200

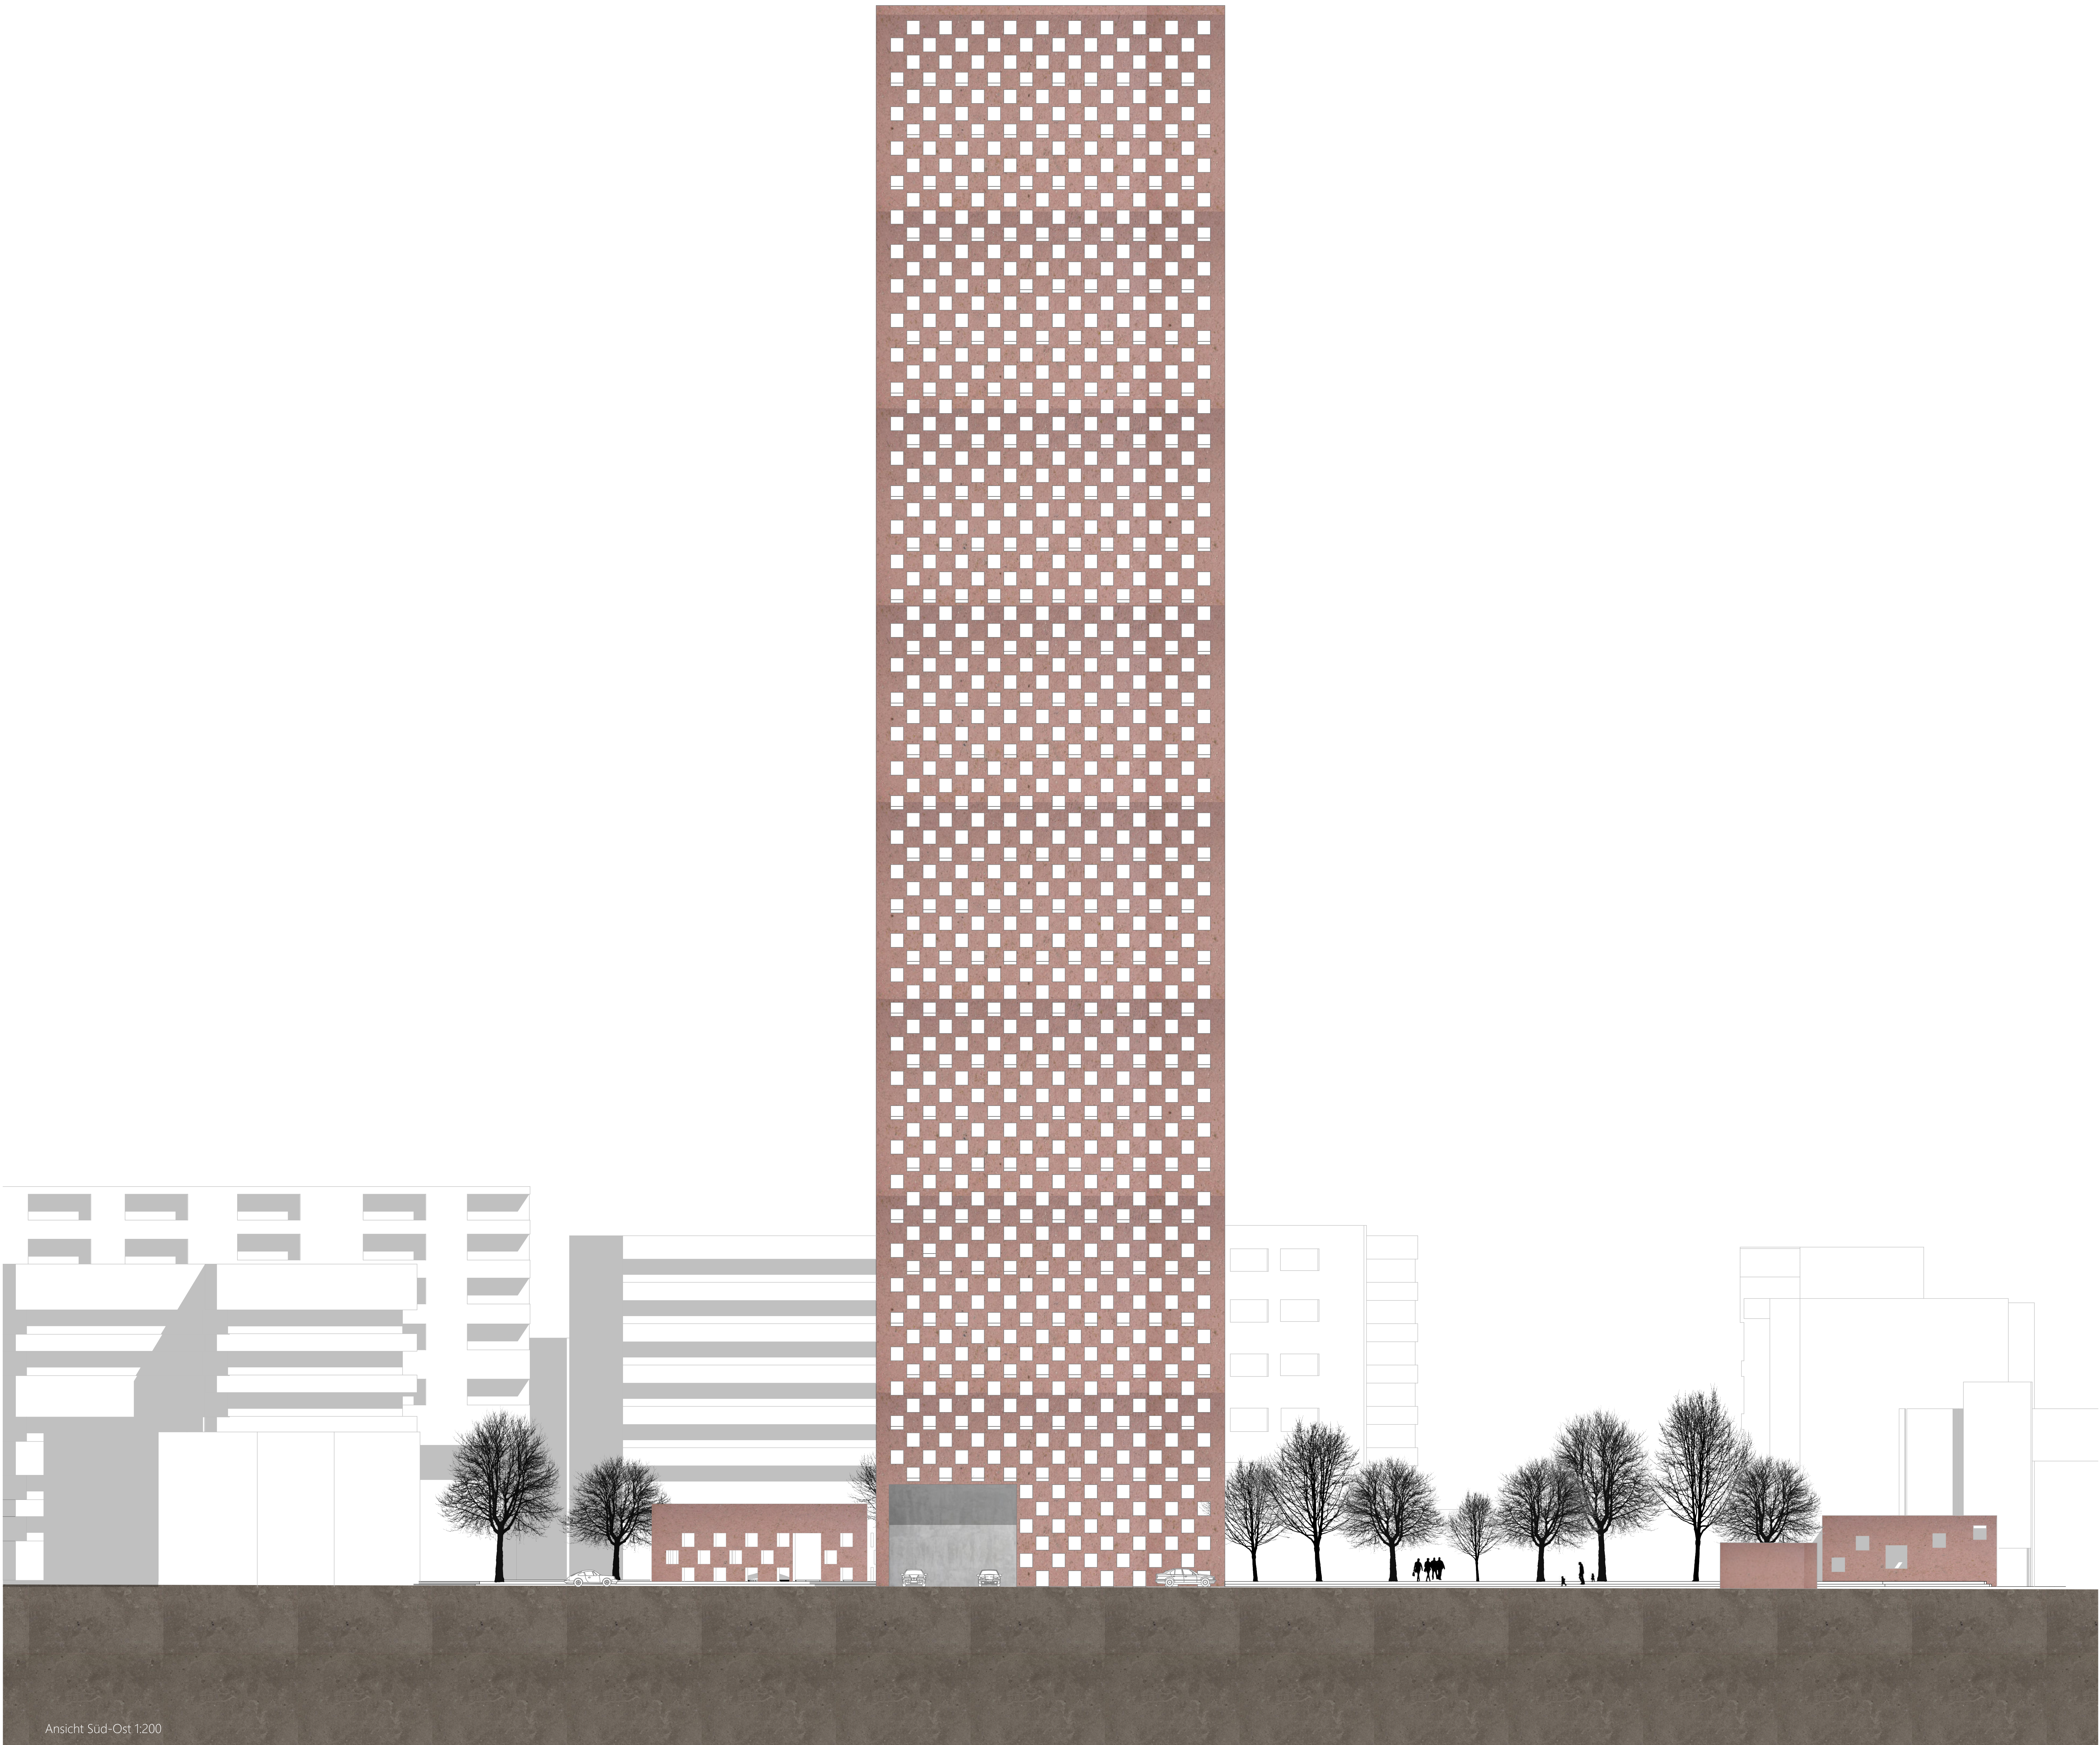

Ansicht Süd-Ost 1:200