




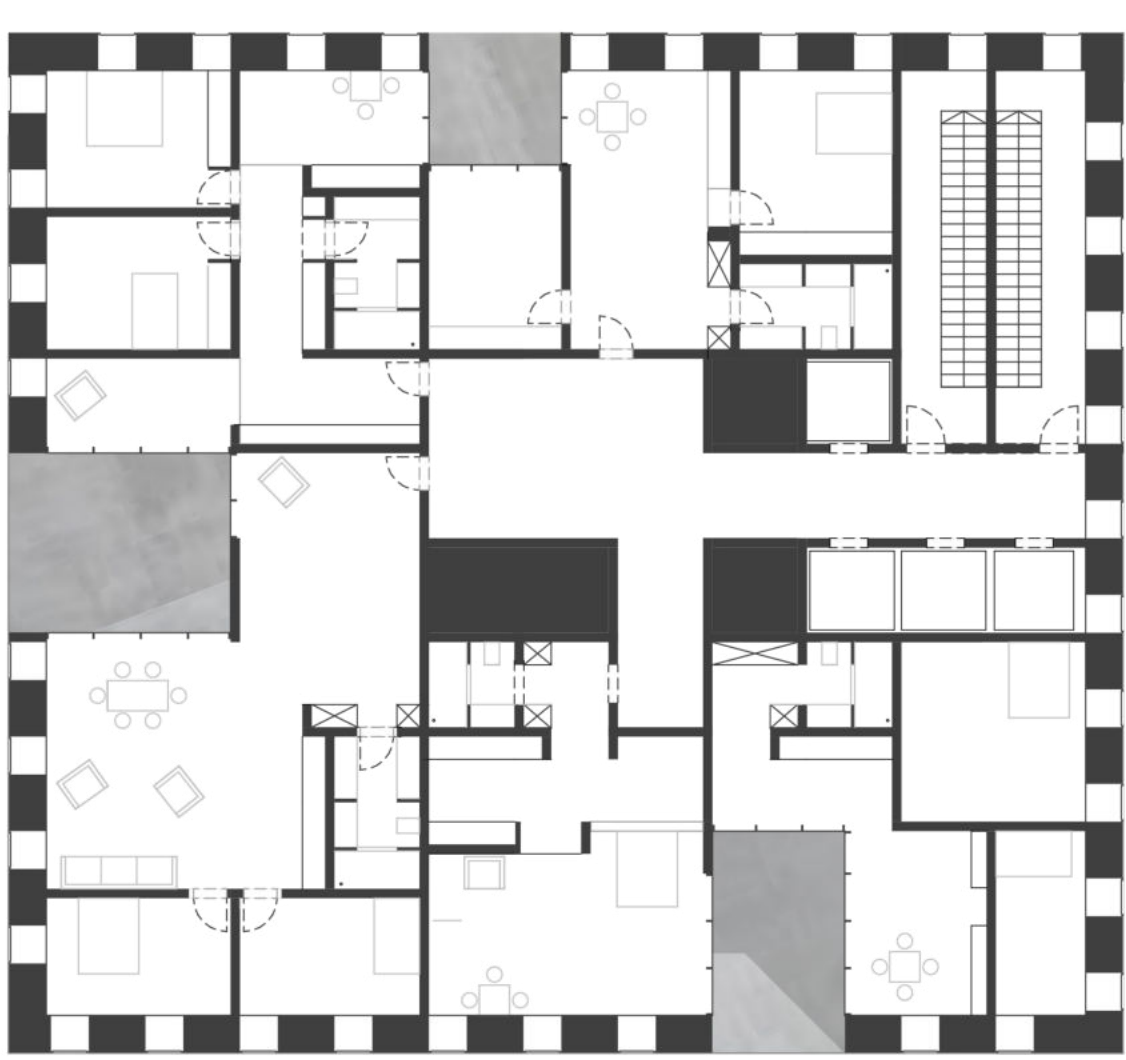

Grundriss 25.OG 1:200

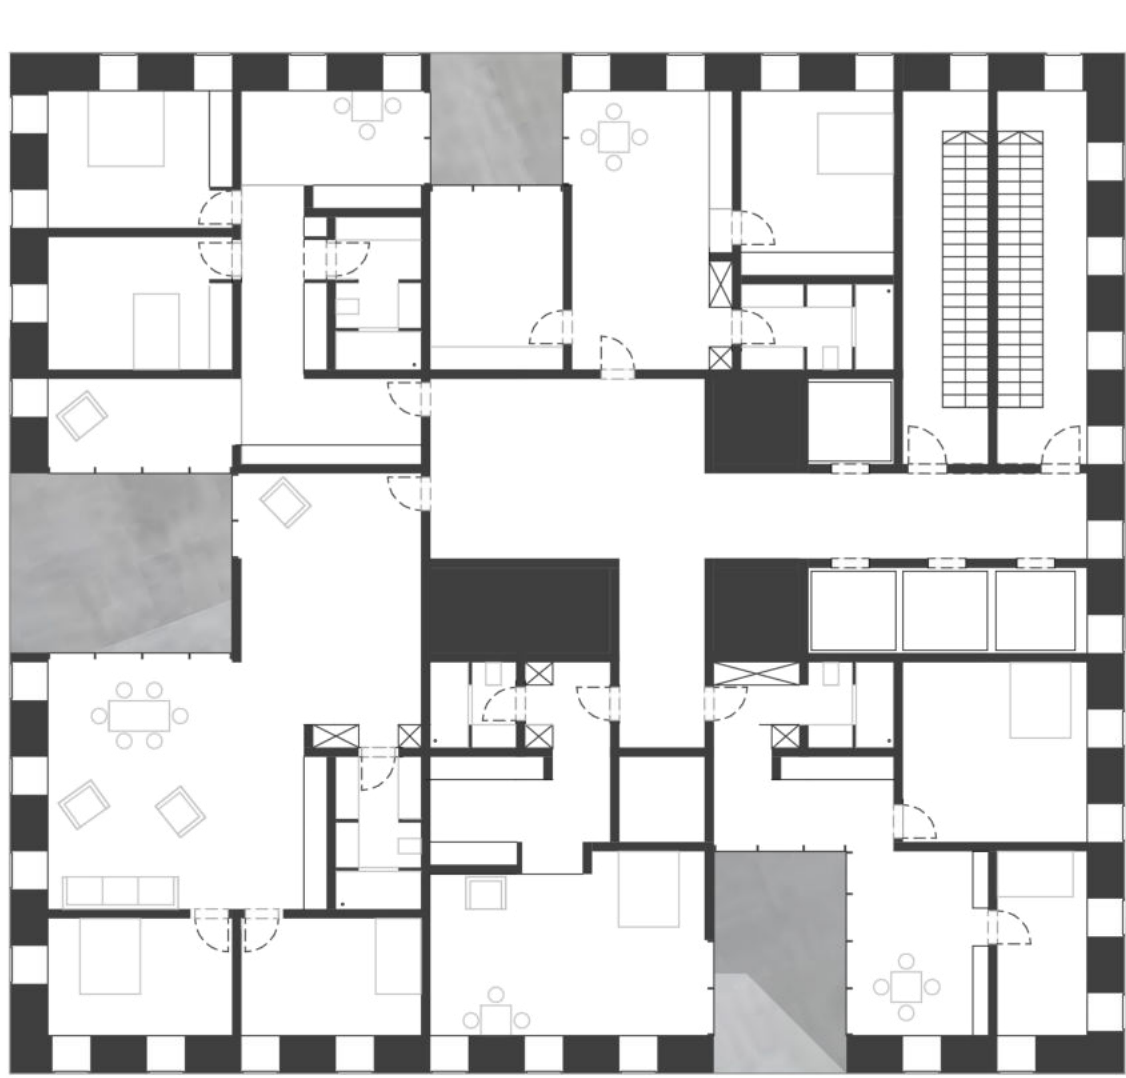


Grundriss 27.OG 1:200

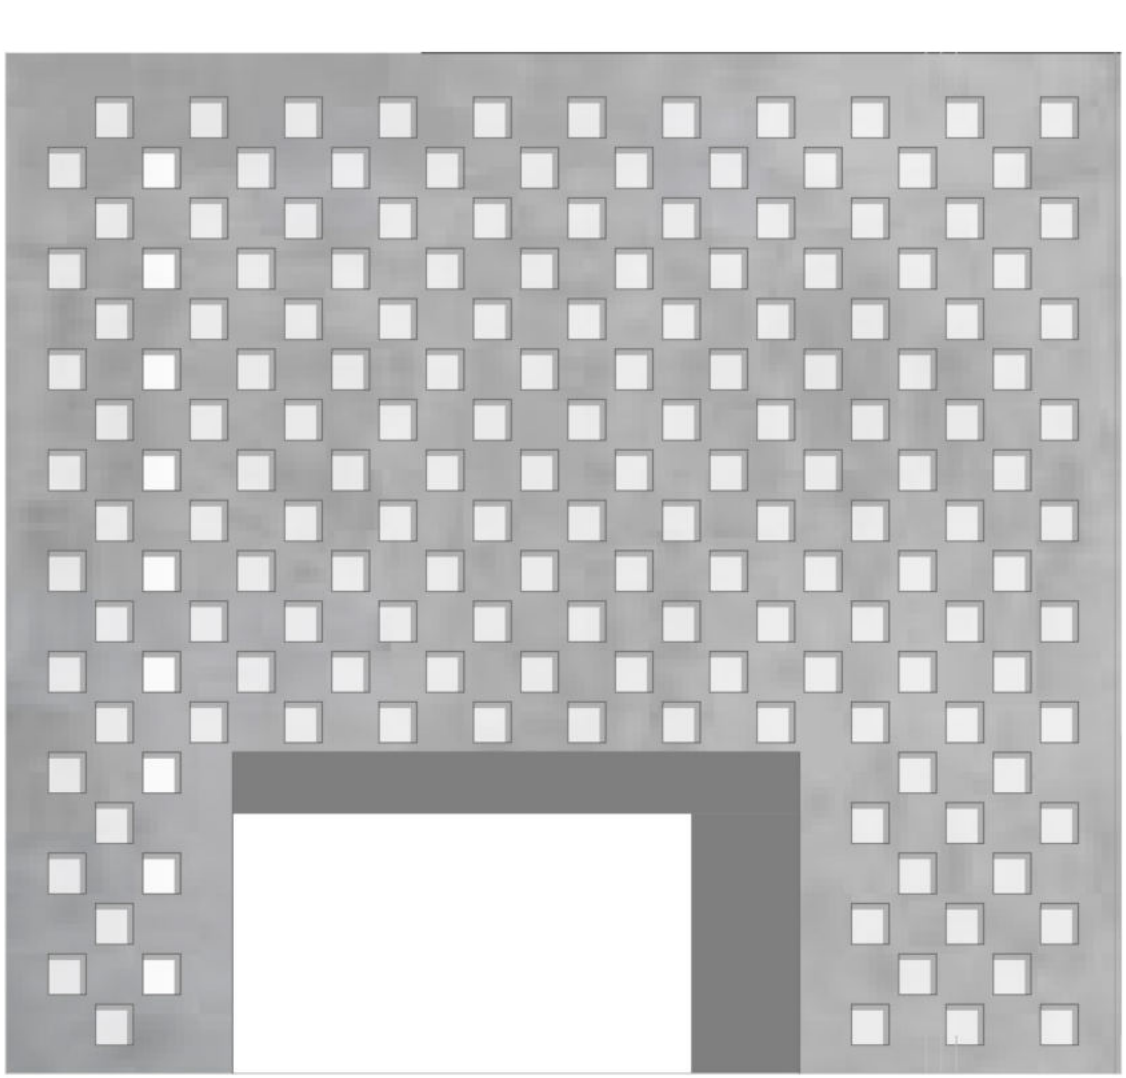


Dachaufsicht 1:200




Grundriss 24.OG 1:200

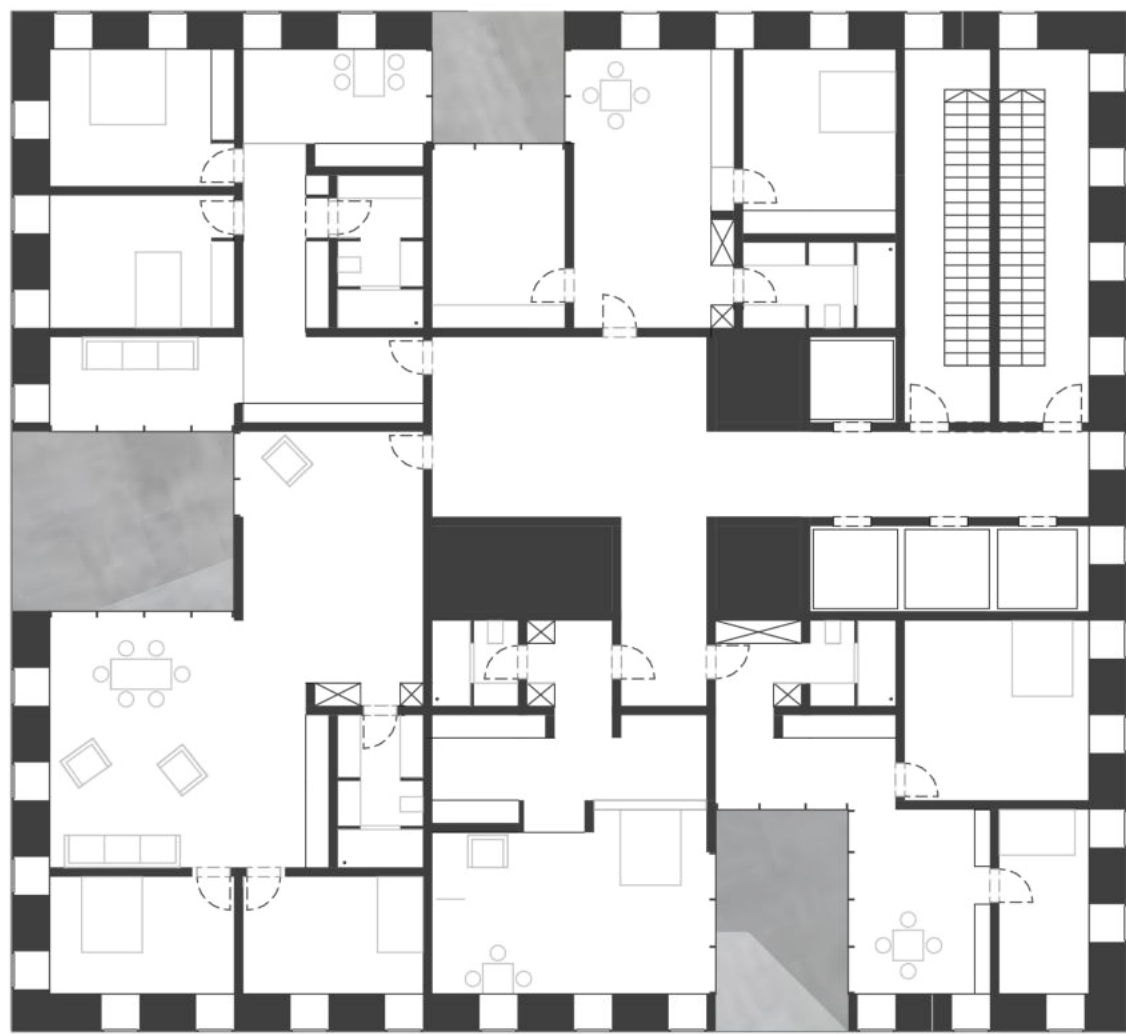

Grundriss 26.OG 1:200

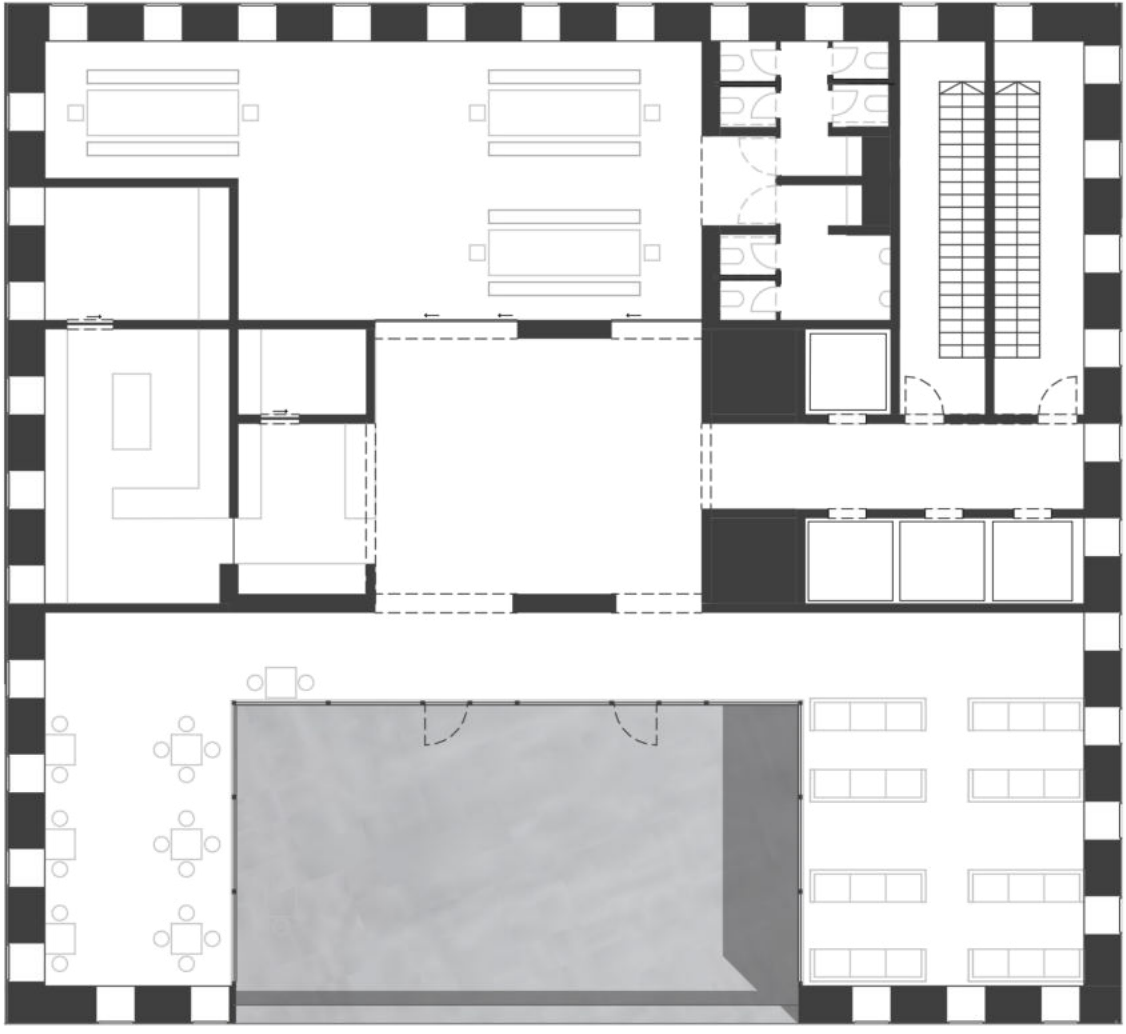

Grundriss 28.OG 1:200

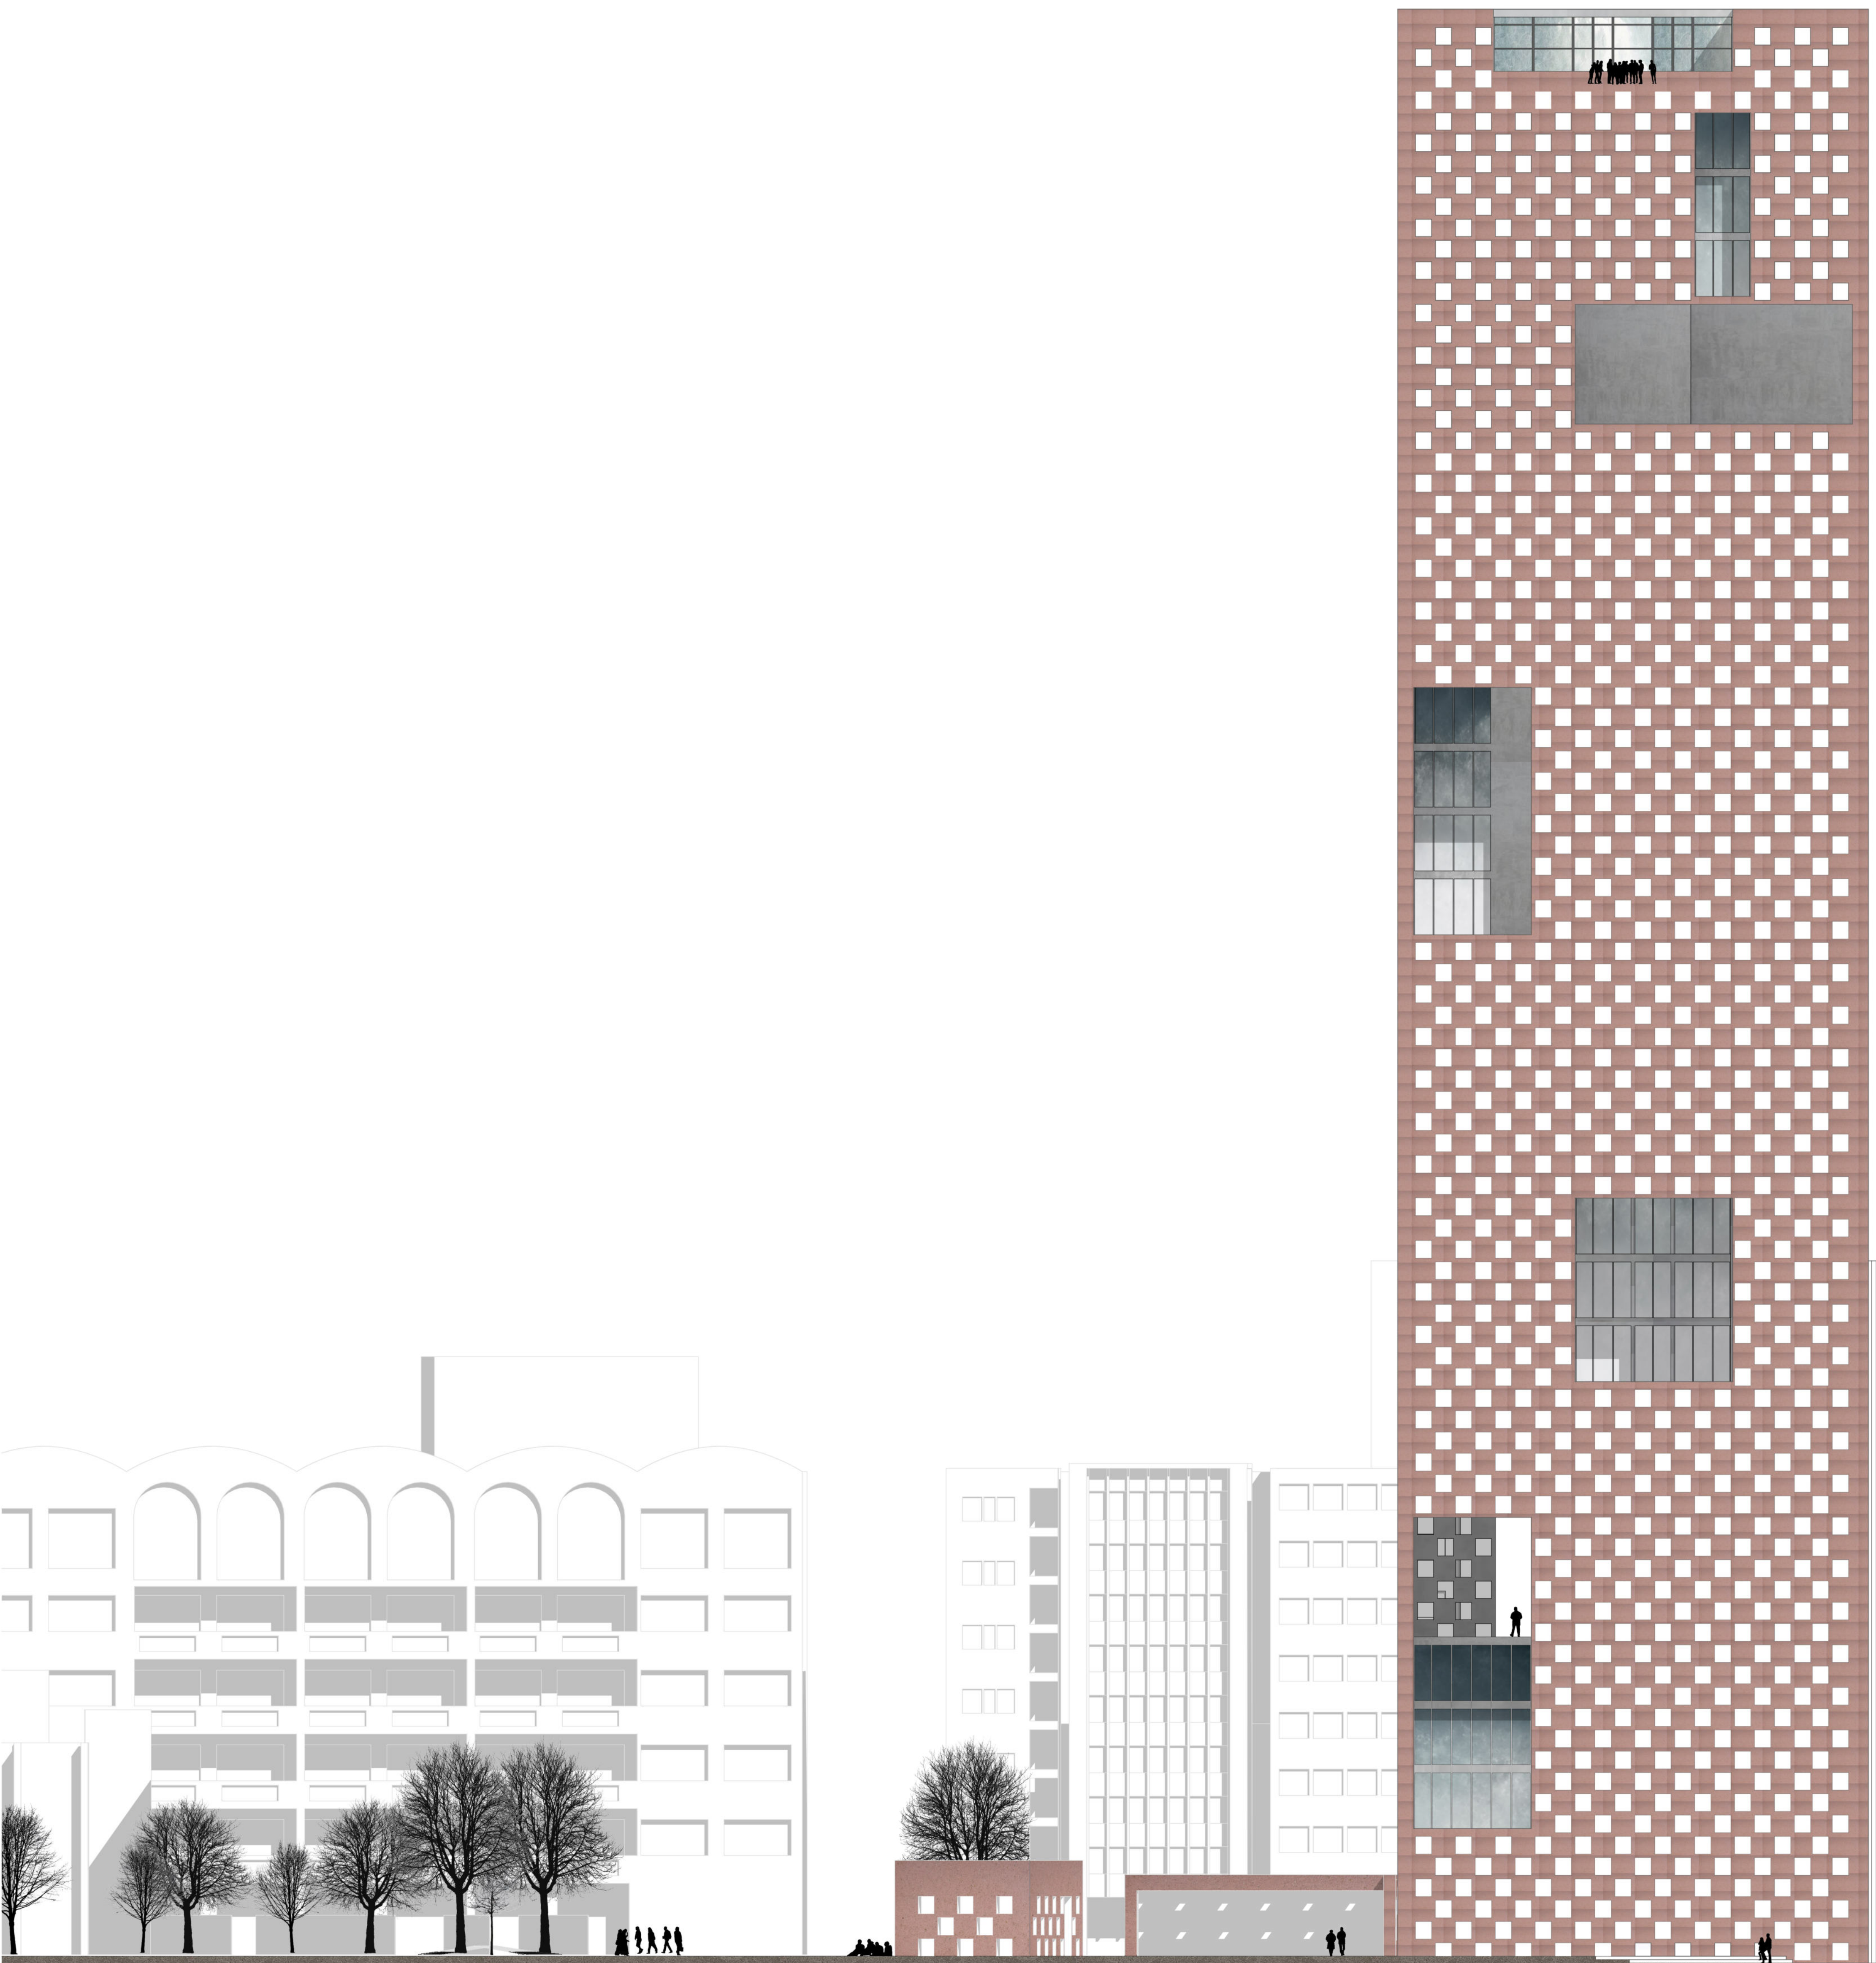

Ansicht Süd-West 1:200