



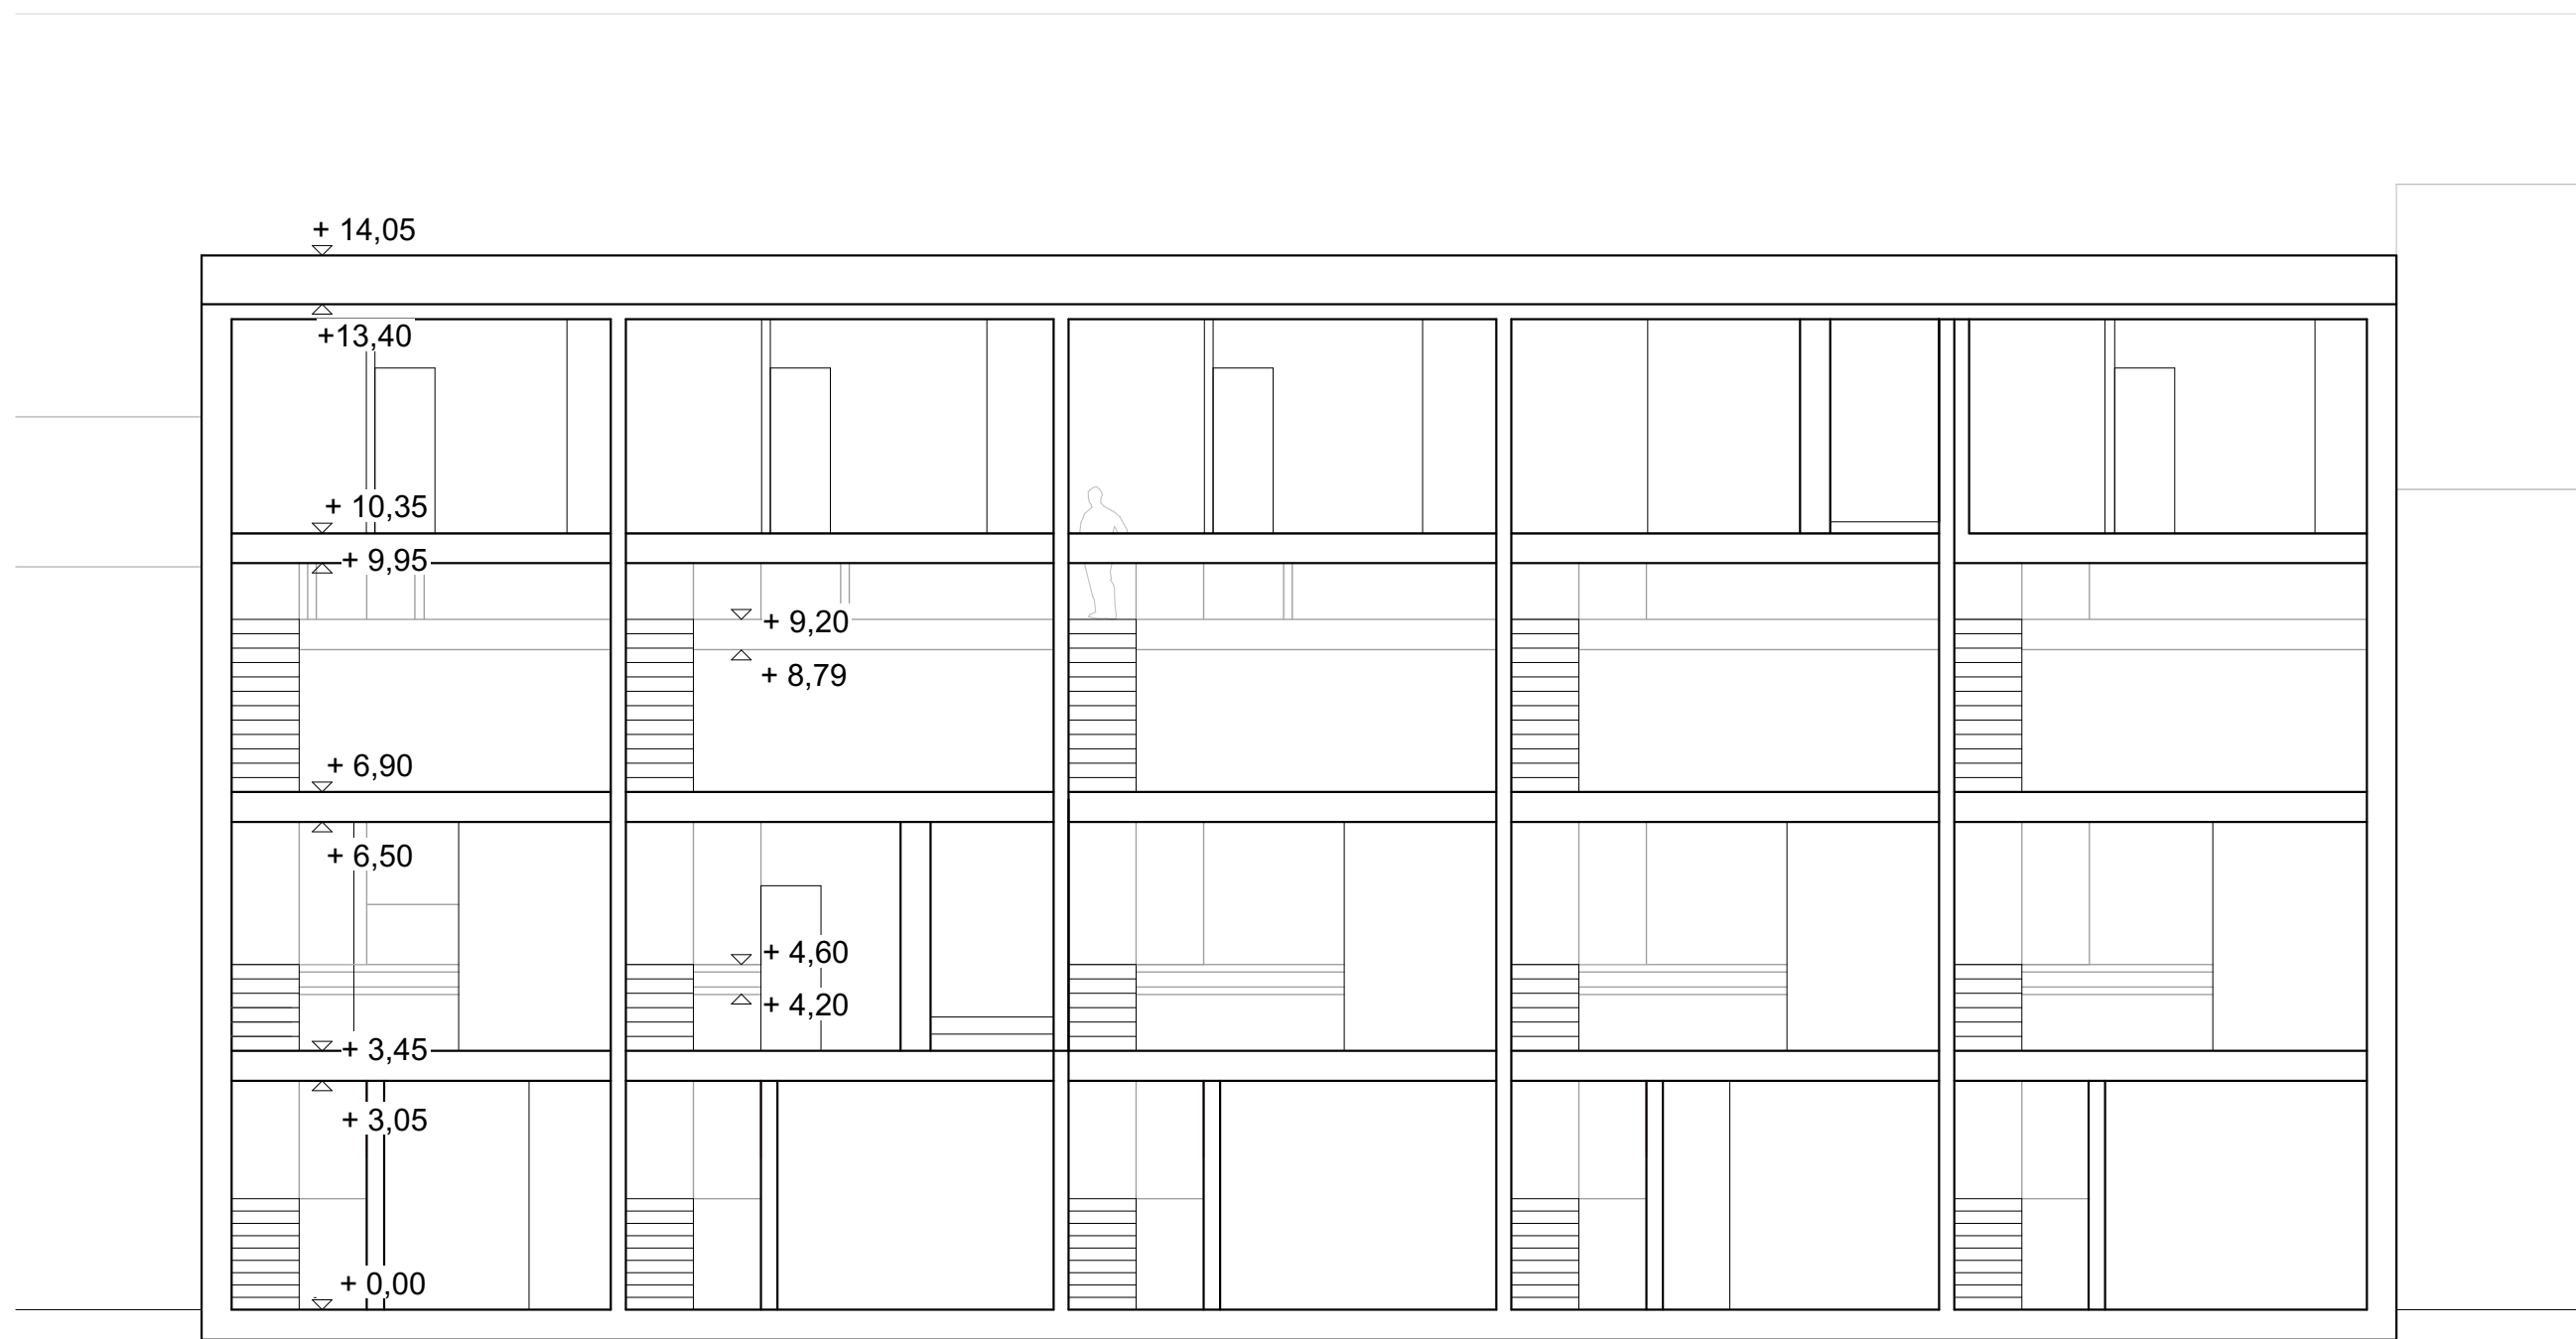


Schnitt A-A M 1:100

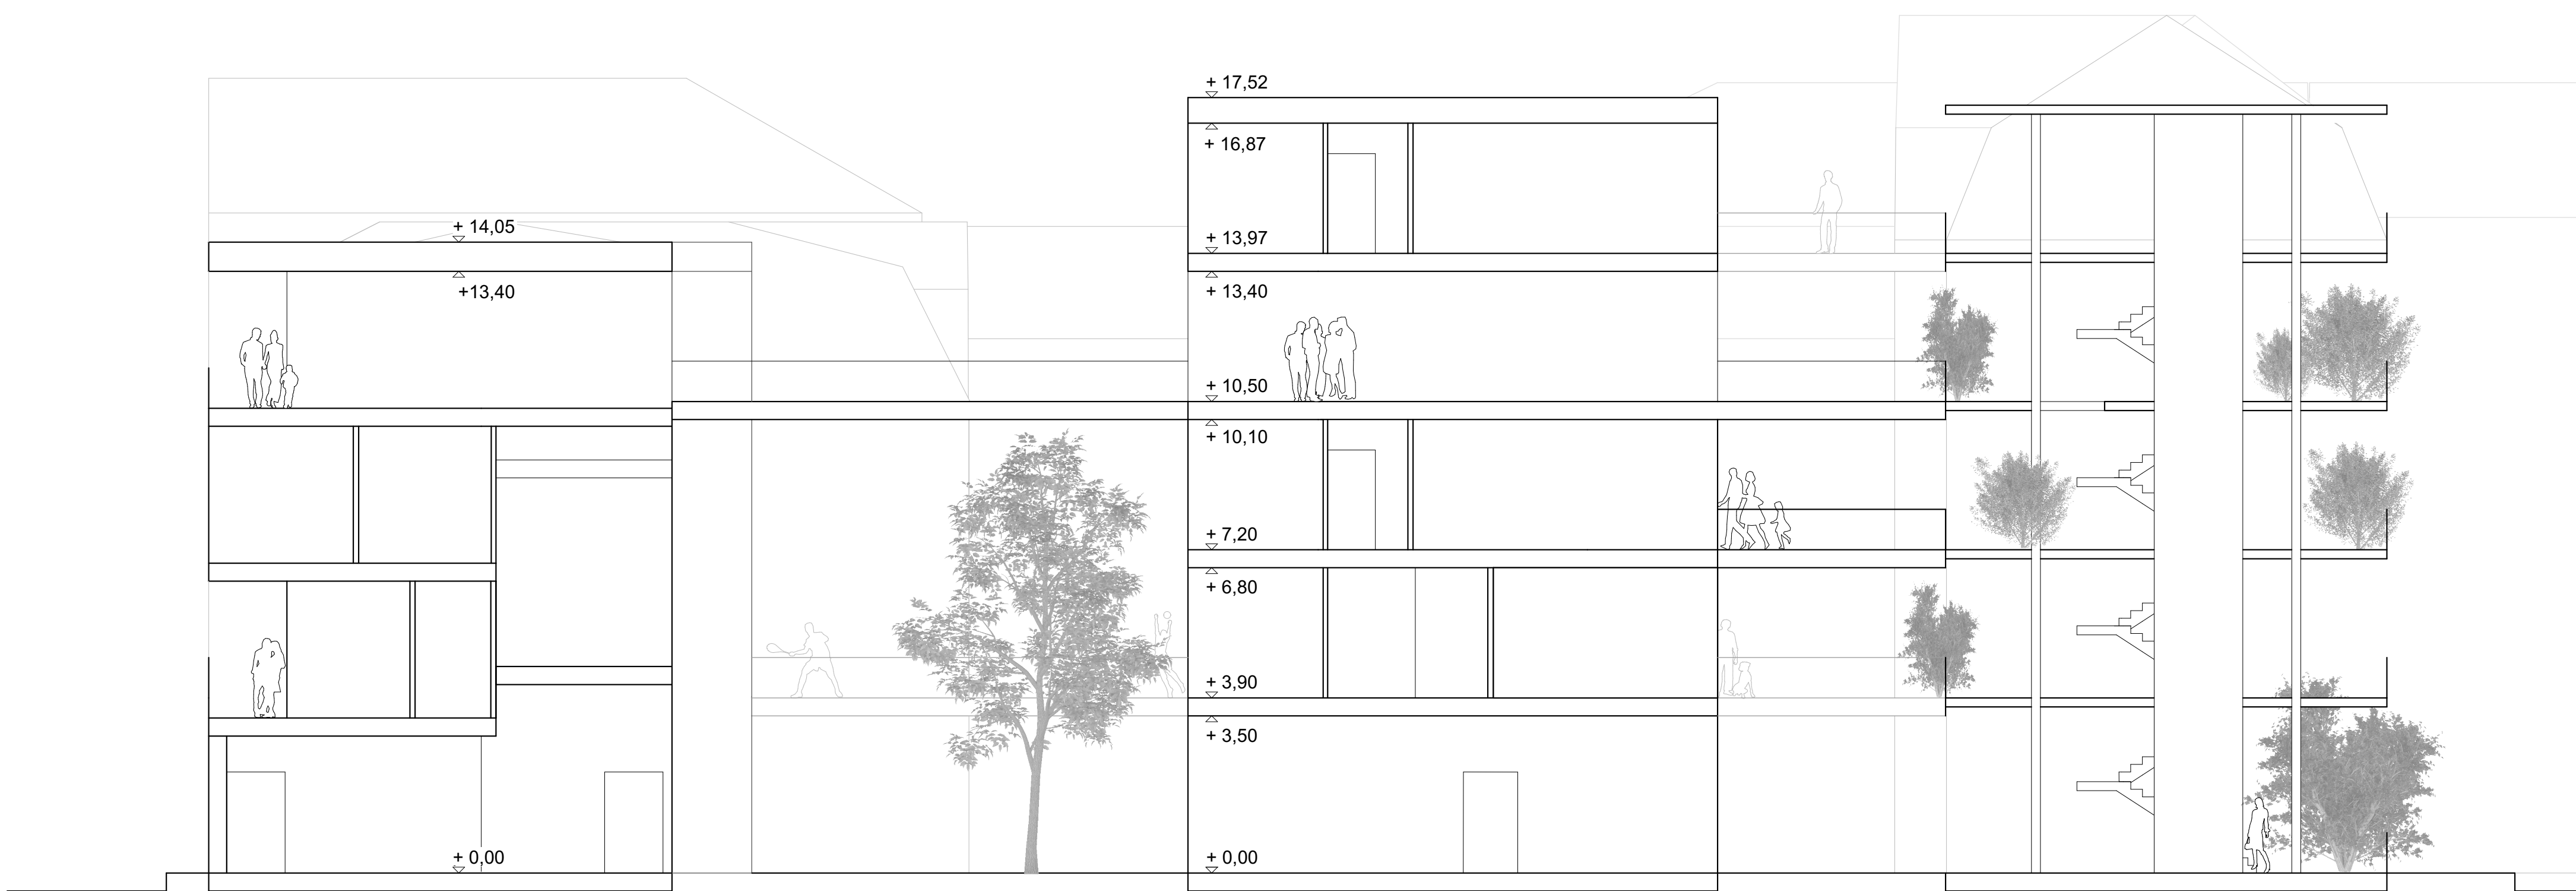

Schnitt B-B M 1:100



Schnitt C-C M 1:100

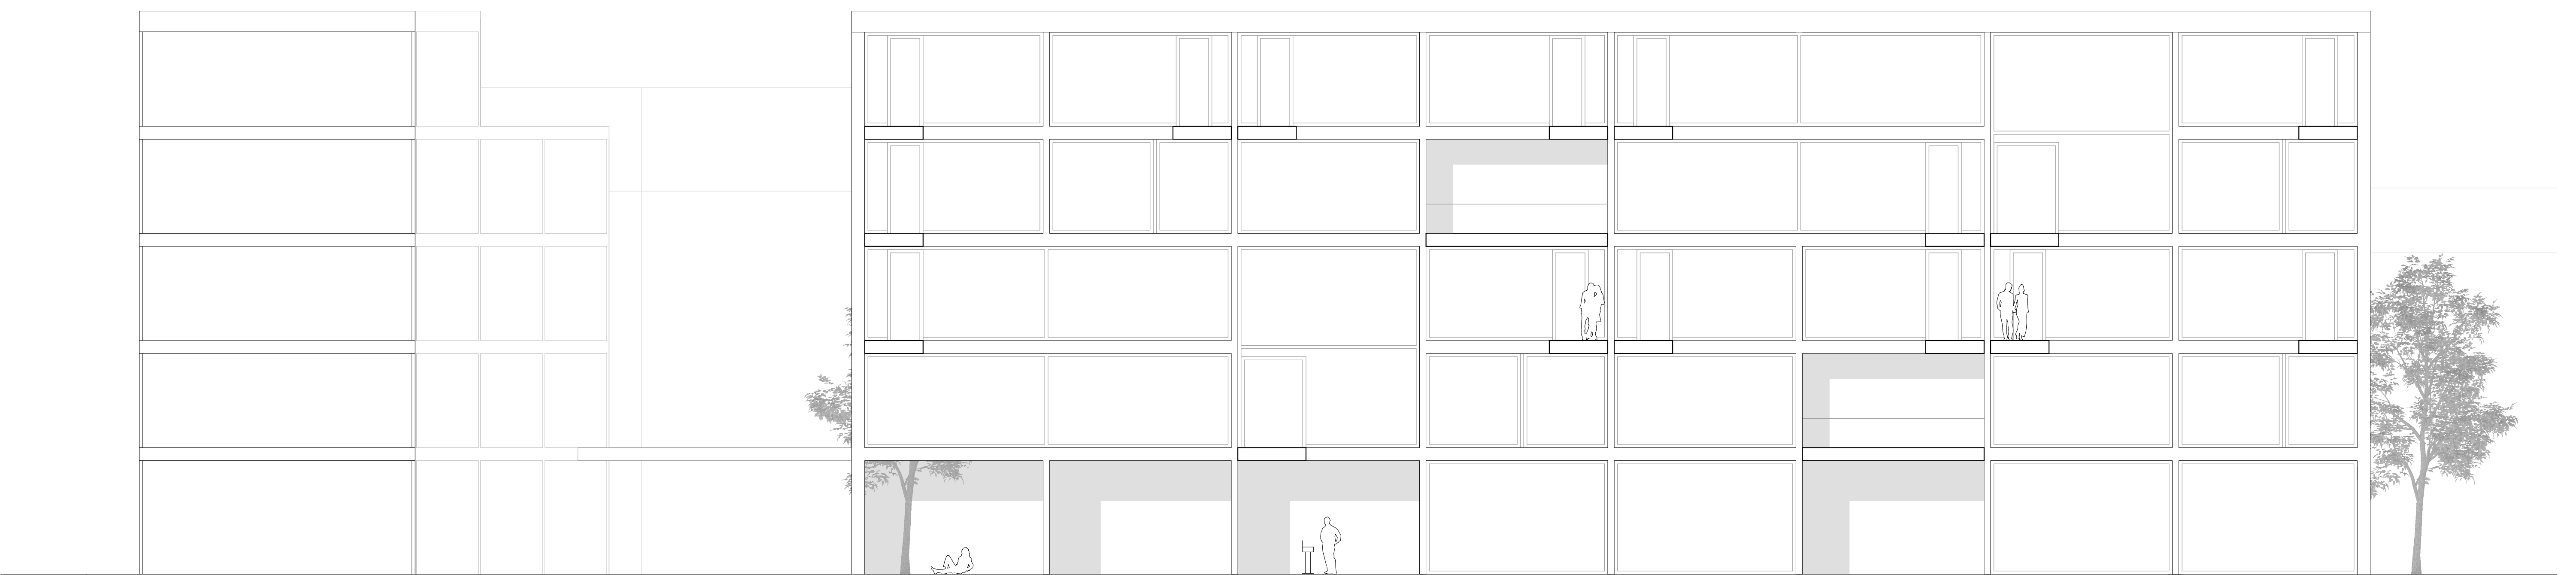

Schnitt D-D M 1:100